




South elevation

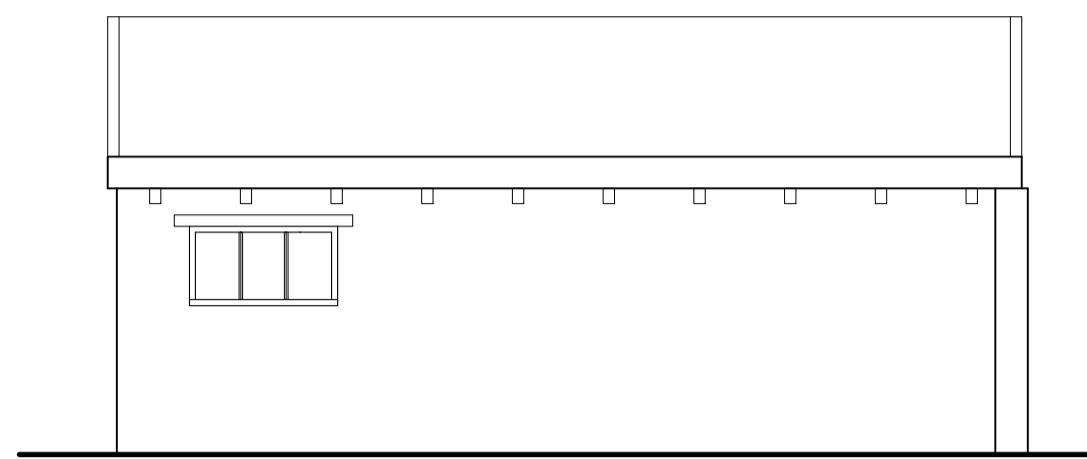


North elevation

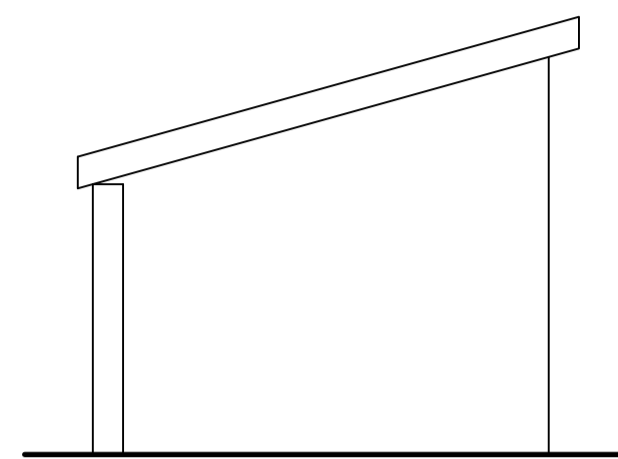

West elevation

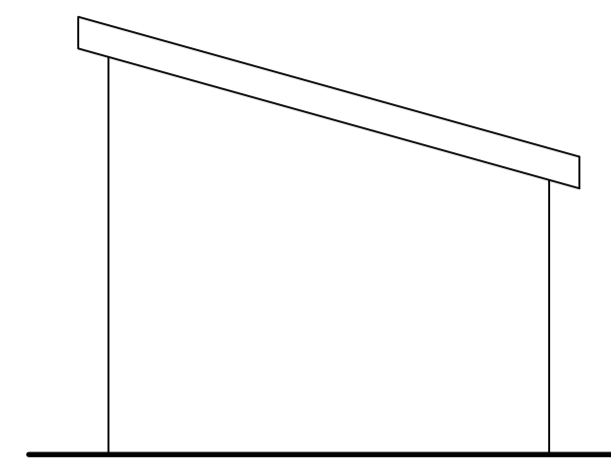


East elevation

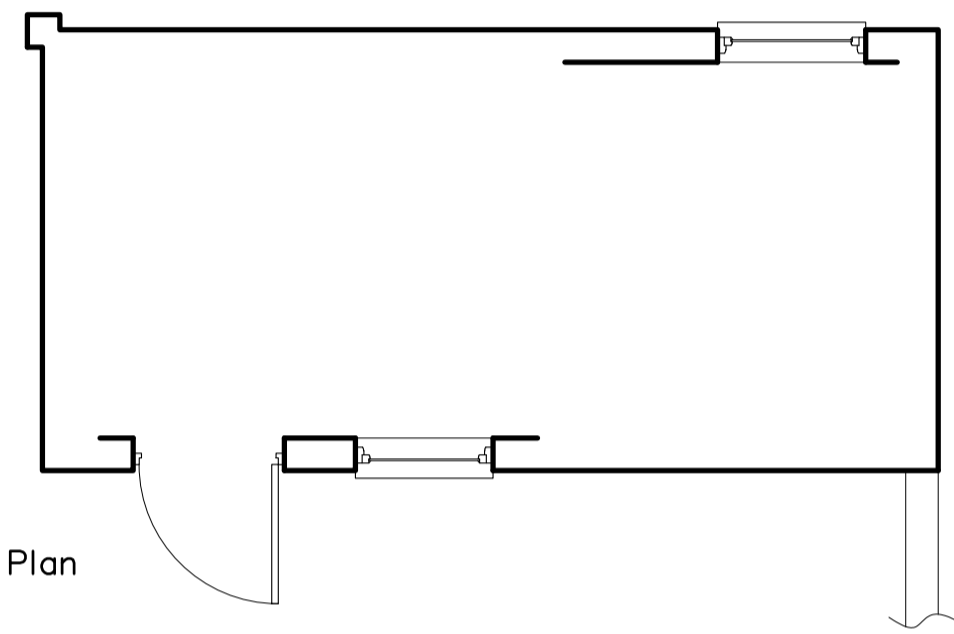


Plan


barn 1

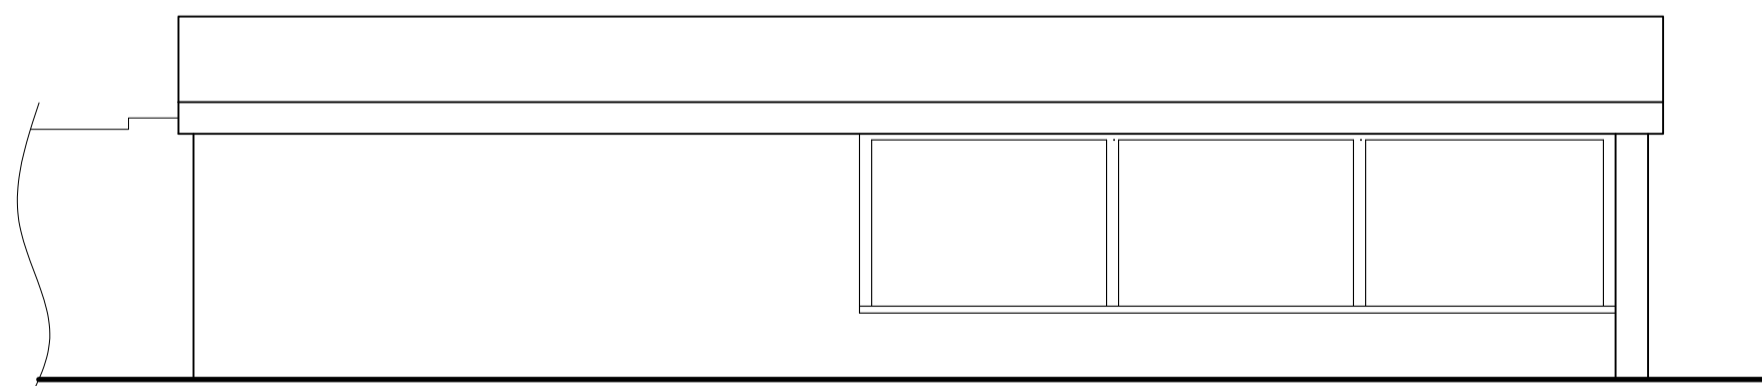


South elevation

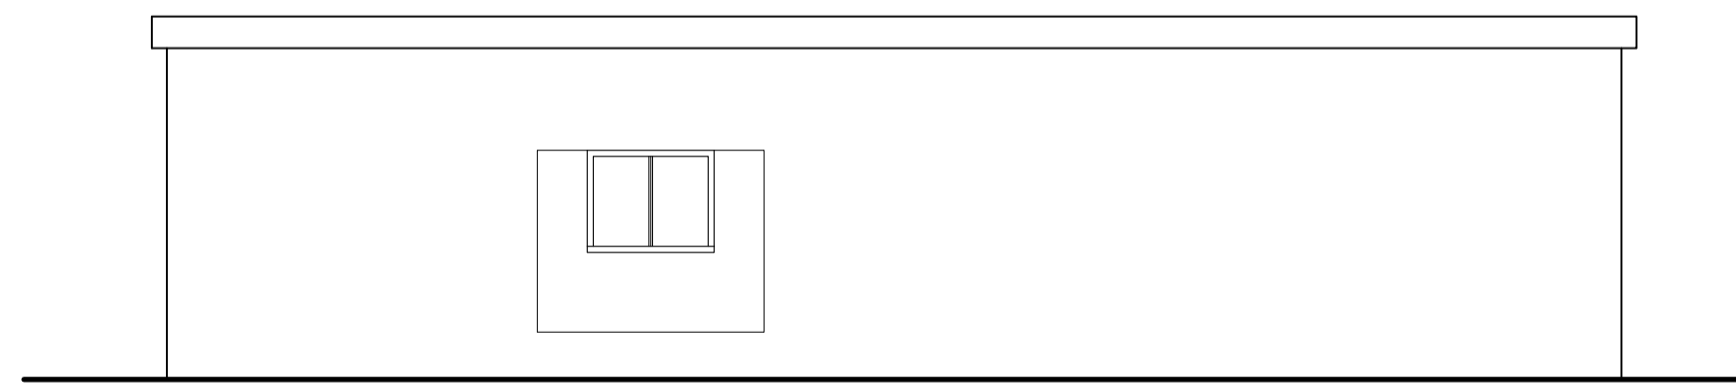

North elevation

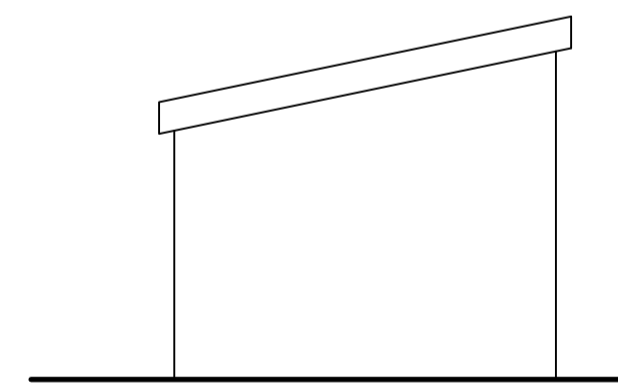

East elevation

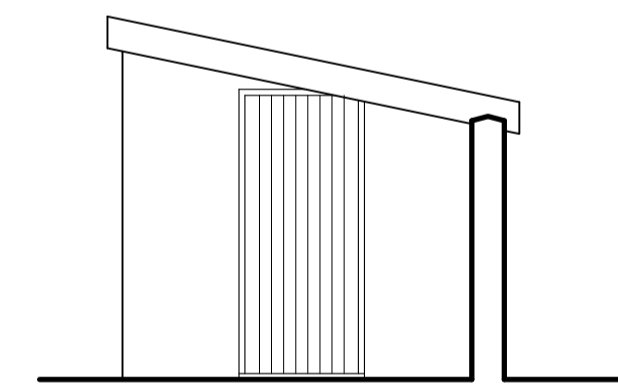

West elevation



Plan

barn 2

revision description date

Client:
Mr K Borrett

Job Title:

Whitehouse Farm

Drawing Title:


Barns 1 & 2 as existing

Scale: Drawn By: Date:


1:50 @ A1 MS August 2022

Job Number: Drawing Number: Status:

6830 01.0 Planning

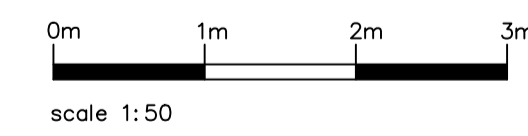

scale 1:50

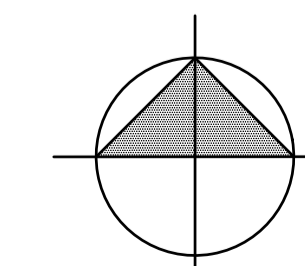

whitworth

Chartered Architects & Chartered Building Surveyors
Unit 12 Park Farm, Fornham St Genevieve, Bury St Edmunds, IP28 6TS
01284 780421 info@whitworth.co.uk www.whitworth.co.uk

NOTE:
Do not scale from this drawing. Confirm all dimensions on site. Refer any discrepancies to the Architect before work is put in hand. Read this drawing in conjunction with the relevant sections of the specification, schedule of works and other drawings.

This drawing is copyright of whitworth.