


IF IN DOUBT ABOUT ANY INFORMATION CONTAINED IN THIS DRAWING ASK. DO NOT SCALE. CHECK ALL DIMENSIONS ON SITE AND REPORT DISCREPANCIES.

CONSTRUCTION (DESIGN AND MANAGEMENT) REGULATIONS 2015 DESIGNERS HAZARD INFORMATION FOR CONSTRUCTION

1. If you do not fully understand the risks involved during the construction of the items indicated on this drawing ask your manager, health & safety advisor or a member of the design team before proceeding.
2. Scaffold protection to be provided during roof works with internal fall protection.
3. Any manual handling risks to be identified and design team notified in advance of commencement of works.
4. The contractor should be aware that there may be buried or covered services such as electric, gas or BT not identified on drawings.
5. The contractor should be aware of the general condition and stability of building fabric- particularly during demolition and alteration work.
6. When working with lime products which are corrosive to skin and eyes, suitable protection is required.


THIS INFORMATION MUST BE CHECKED ON SITE AND ANY RISKS IDENTIFIED BY OTHER PARTIES REPORTED TO THE PRINCIPAL DESIGNER.

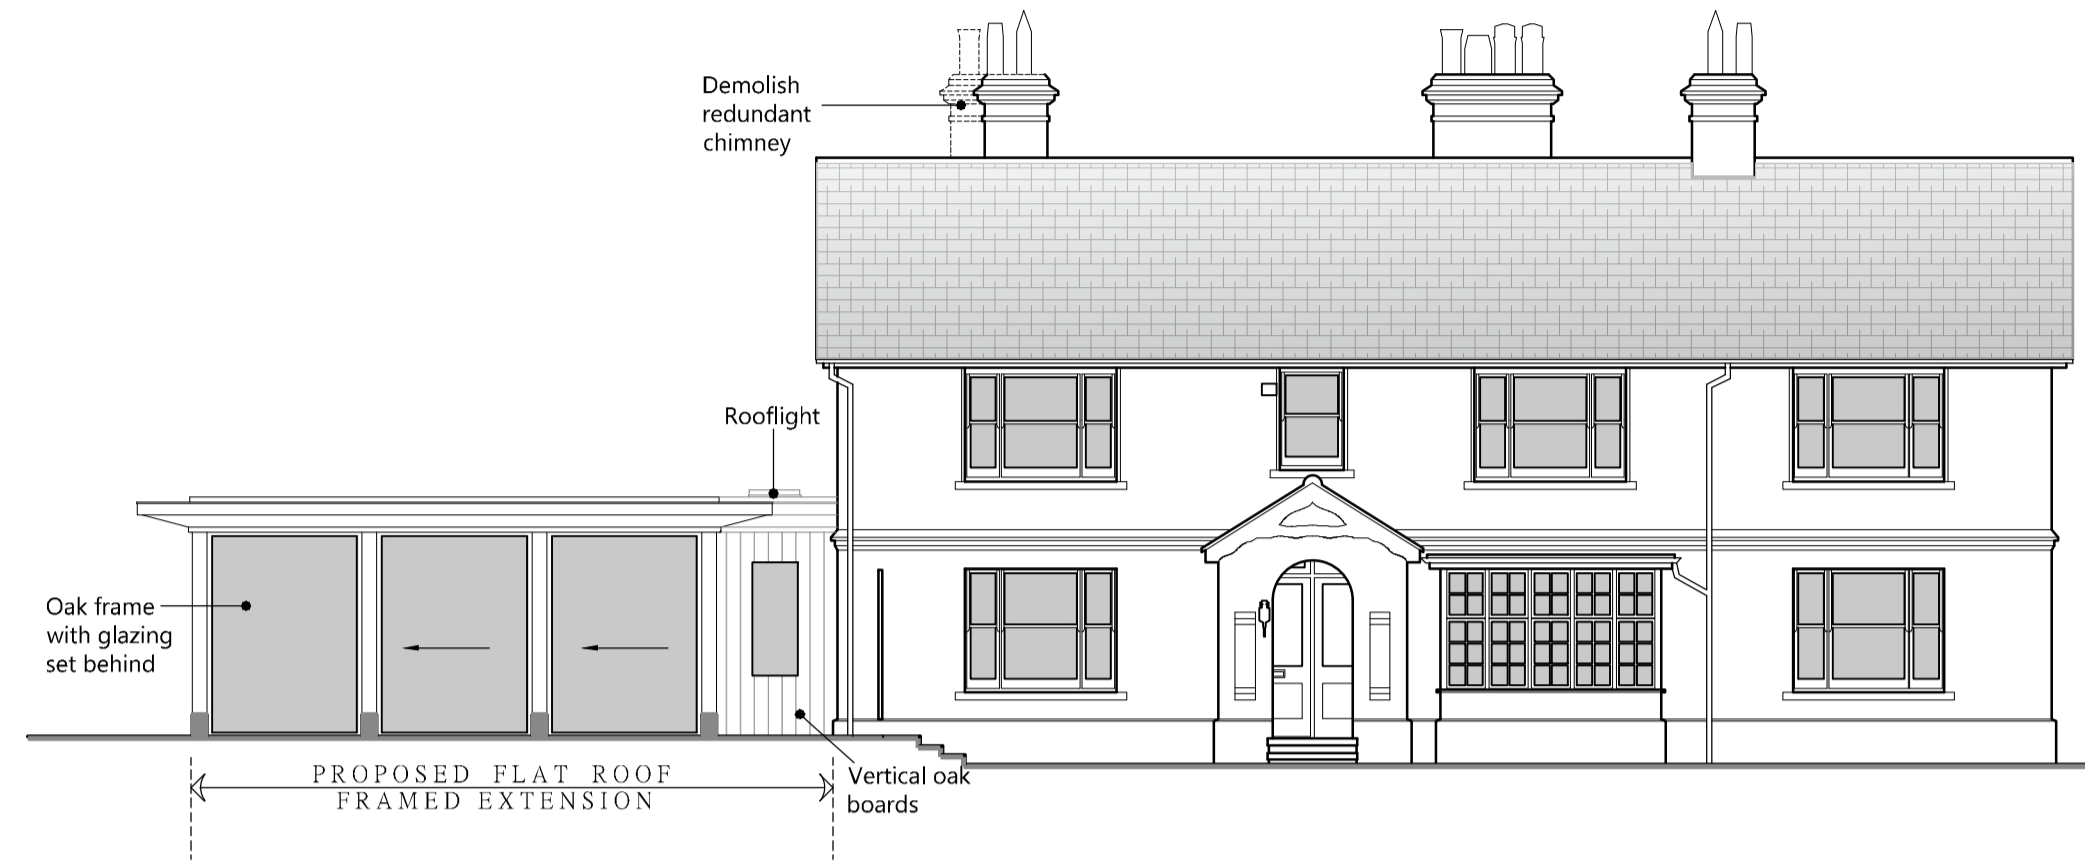

SOUTH ELEVATION




WEST ELEVATION

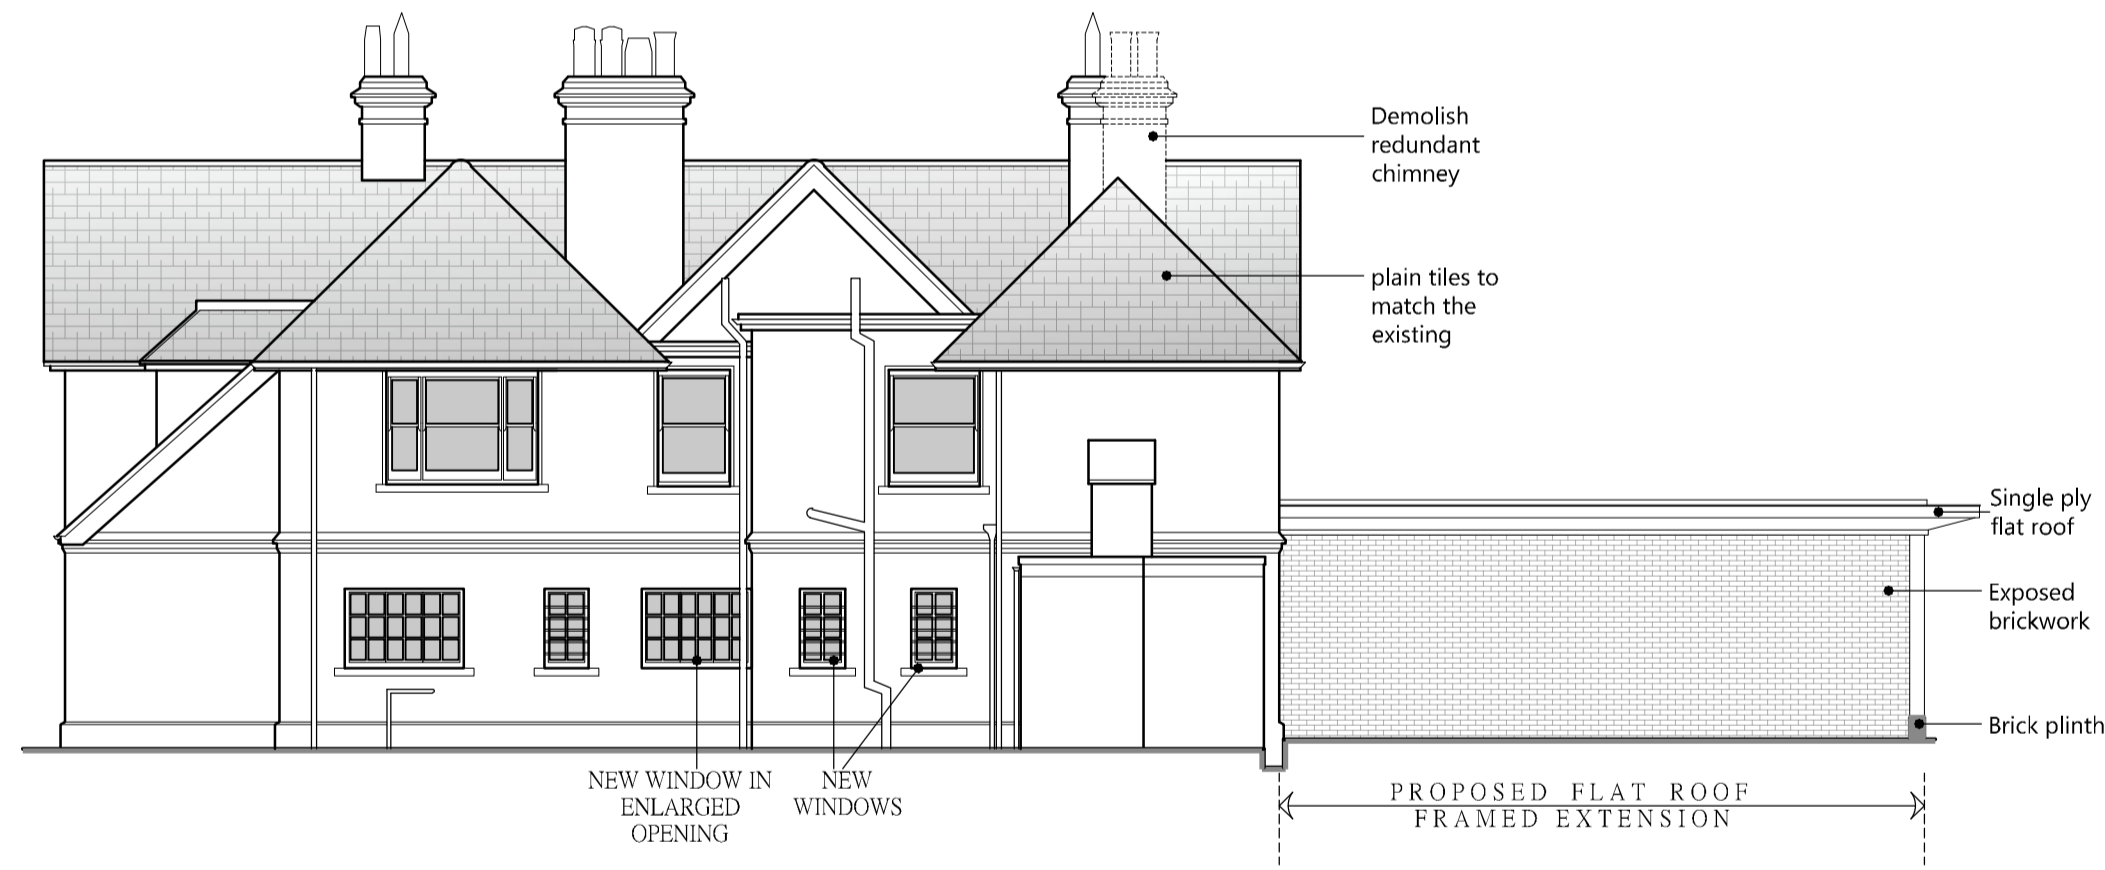

NORTH ELEVATION



EAST ELEVATION

 

Crop marks are visible when the full extent of this drawing is plotted. Reference dimensions: 820mm from the crop mark to right of the block & 570mm between crop marks vertically.

P3	03.08.22	Non-material amendment	YG	SS
P2	06.05.22	Issue for preliminary	YG	SS
P1	03.05.22	Issue for planning	YG	SS

Rev.	Date	Details	Drawn	Checked
------	------	---------	-------	---------

Nicholas Jacob Architects
Architecture • Conservation • Interiors

The Old, 5 Wherry Quay, Ipswich, IP4 1AS
01473 221153

Issued for:
PRELIMINARY

Client/Project:
**Mr & Mrs J. Wilkins
Ashfield East Bergholt**

Drawing title:
**Proposed
Elevations**

Project number:	Drawing number:	Revision:
21099	201	P3
Scale:	Drawn By:	Checked By:
1:100	@A1 YG	SS
		Date:
		April'22