




Proposed South Elevation

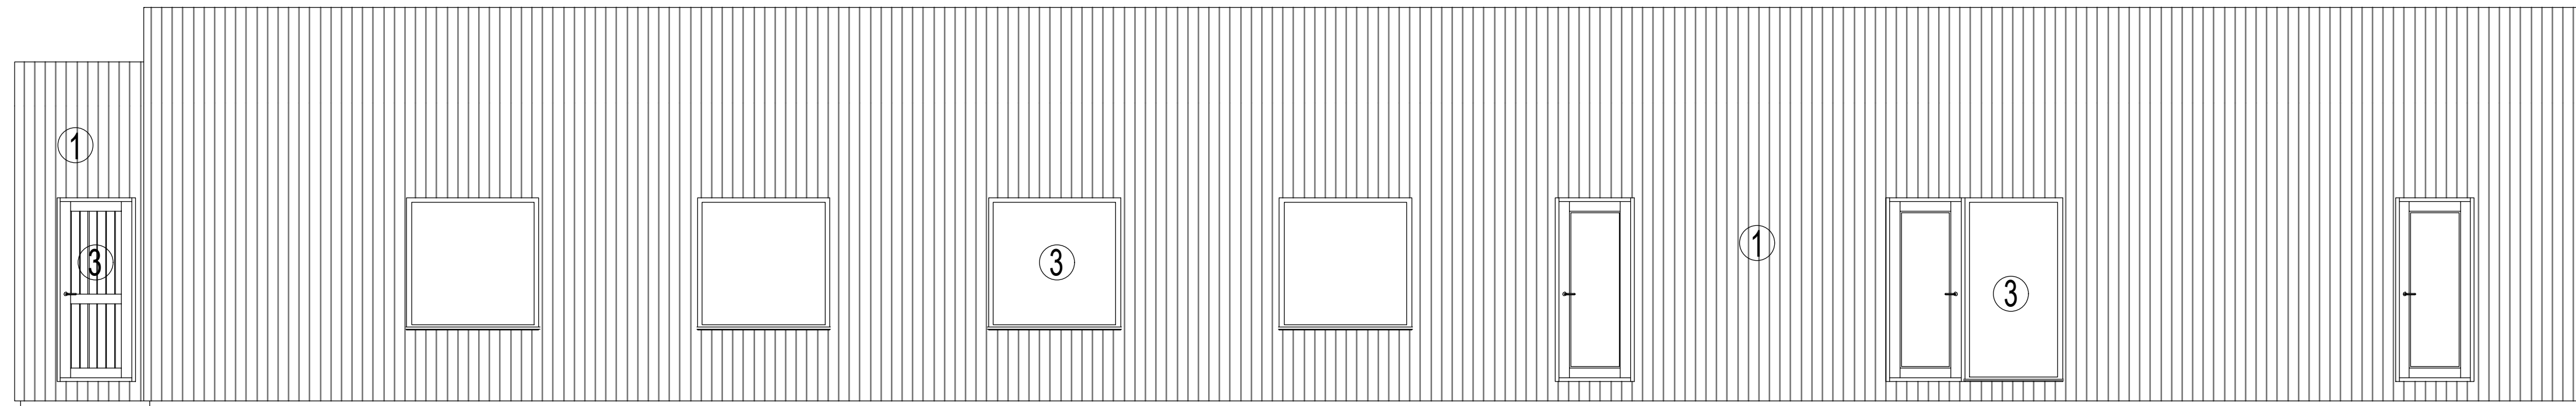

Proposed North Elevation

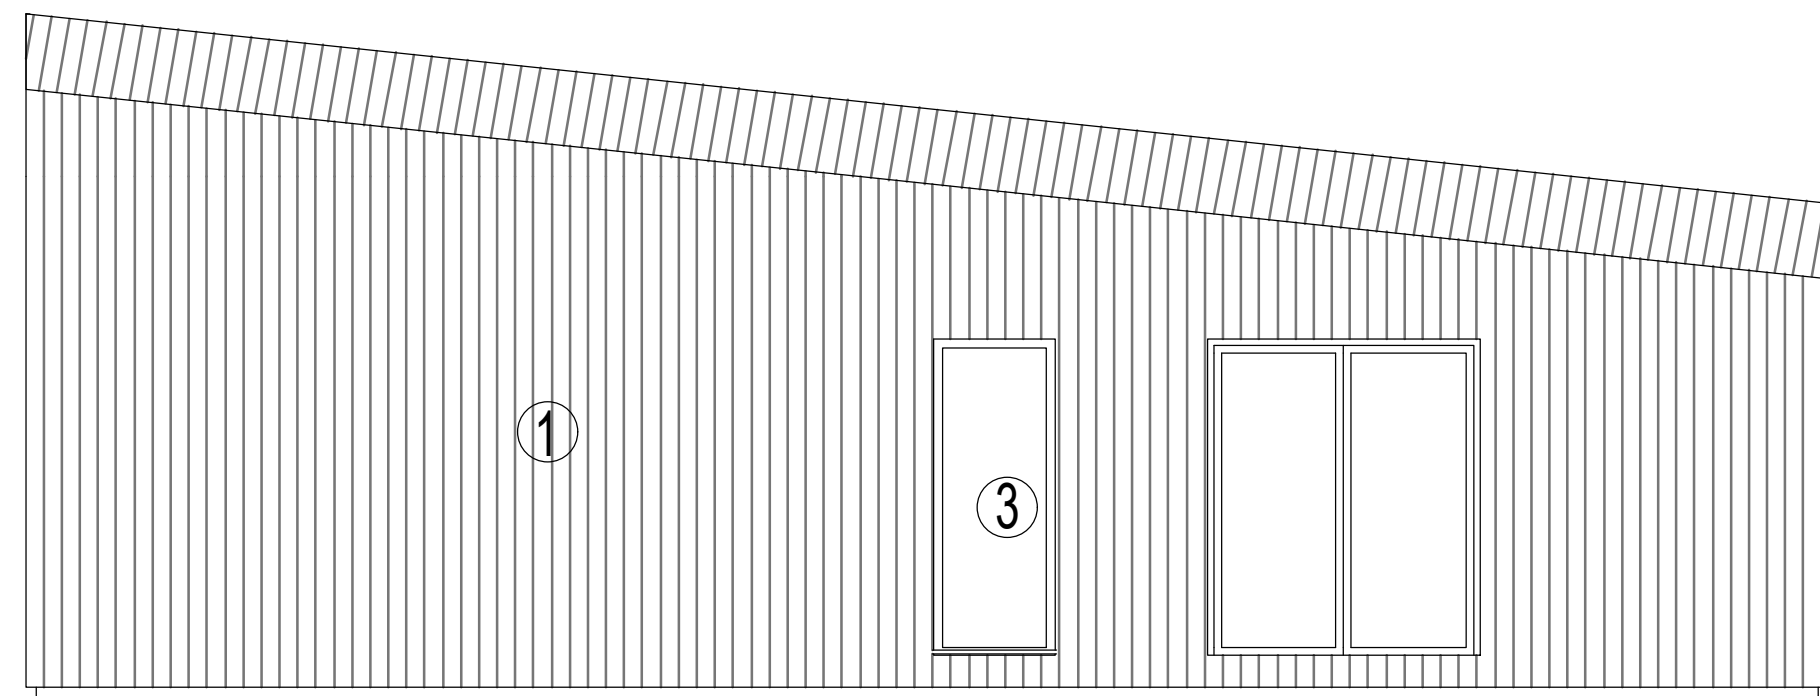


Proposed West Elevation

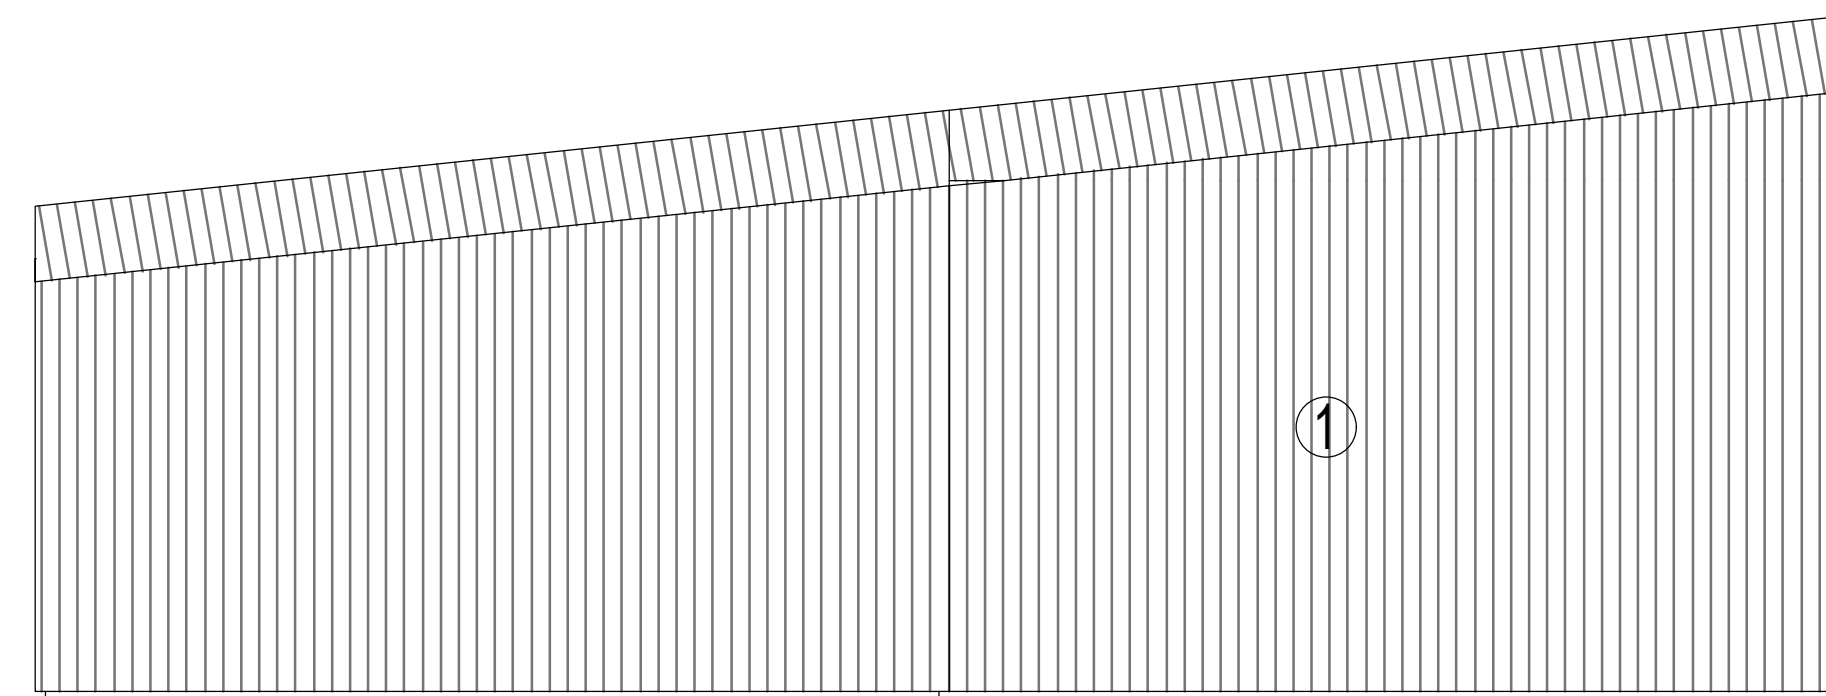

Proposed East Elevation

- KEY:
- ① VERTICAL TIMBER CLADDING
  - ② EPDM RUBBER ROOFING
  - ③ POWDER COATED ALUMINIUM WINDOWS AND DOORS

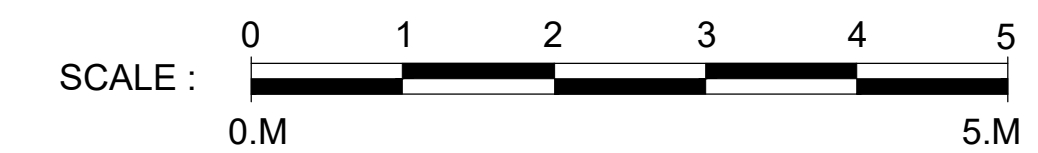

|          |                    |          |
|----------|--------------------|----------|
| 3        | Elevations Updated | 14.07.22 |
| 2        | KEY ADDED          | 26.05.21 |
| 01       | For Planning       | 11.05.21 |
| Revision | Description        | Date     |

**NB DA**  
Architects

www.nbda-architects.co.uk Tel 01625 575550

Client LAKESHORE LEISURE

Project LAKEVIEW MANOR SPA BUILDING

Drawing PROPOSED ELEVATIONS

Drawing No. 1981/SP-014 Revision 3

Scale 1:50@A1 Date 22.04.21 Drawn AT

This drawing is copyright of N.B.D.A. Ltd. and should not be reproduced without permission. Dimensions should not be scaled off this drawing. All dimensions should be checked on site.