


CL - 210.72

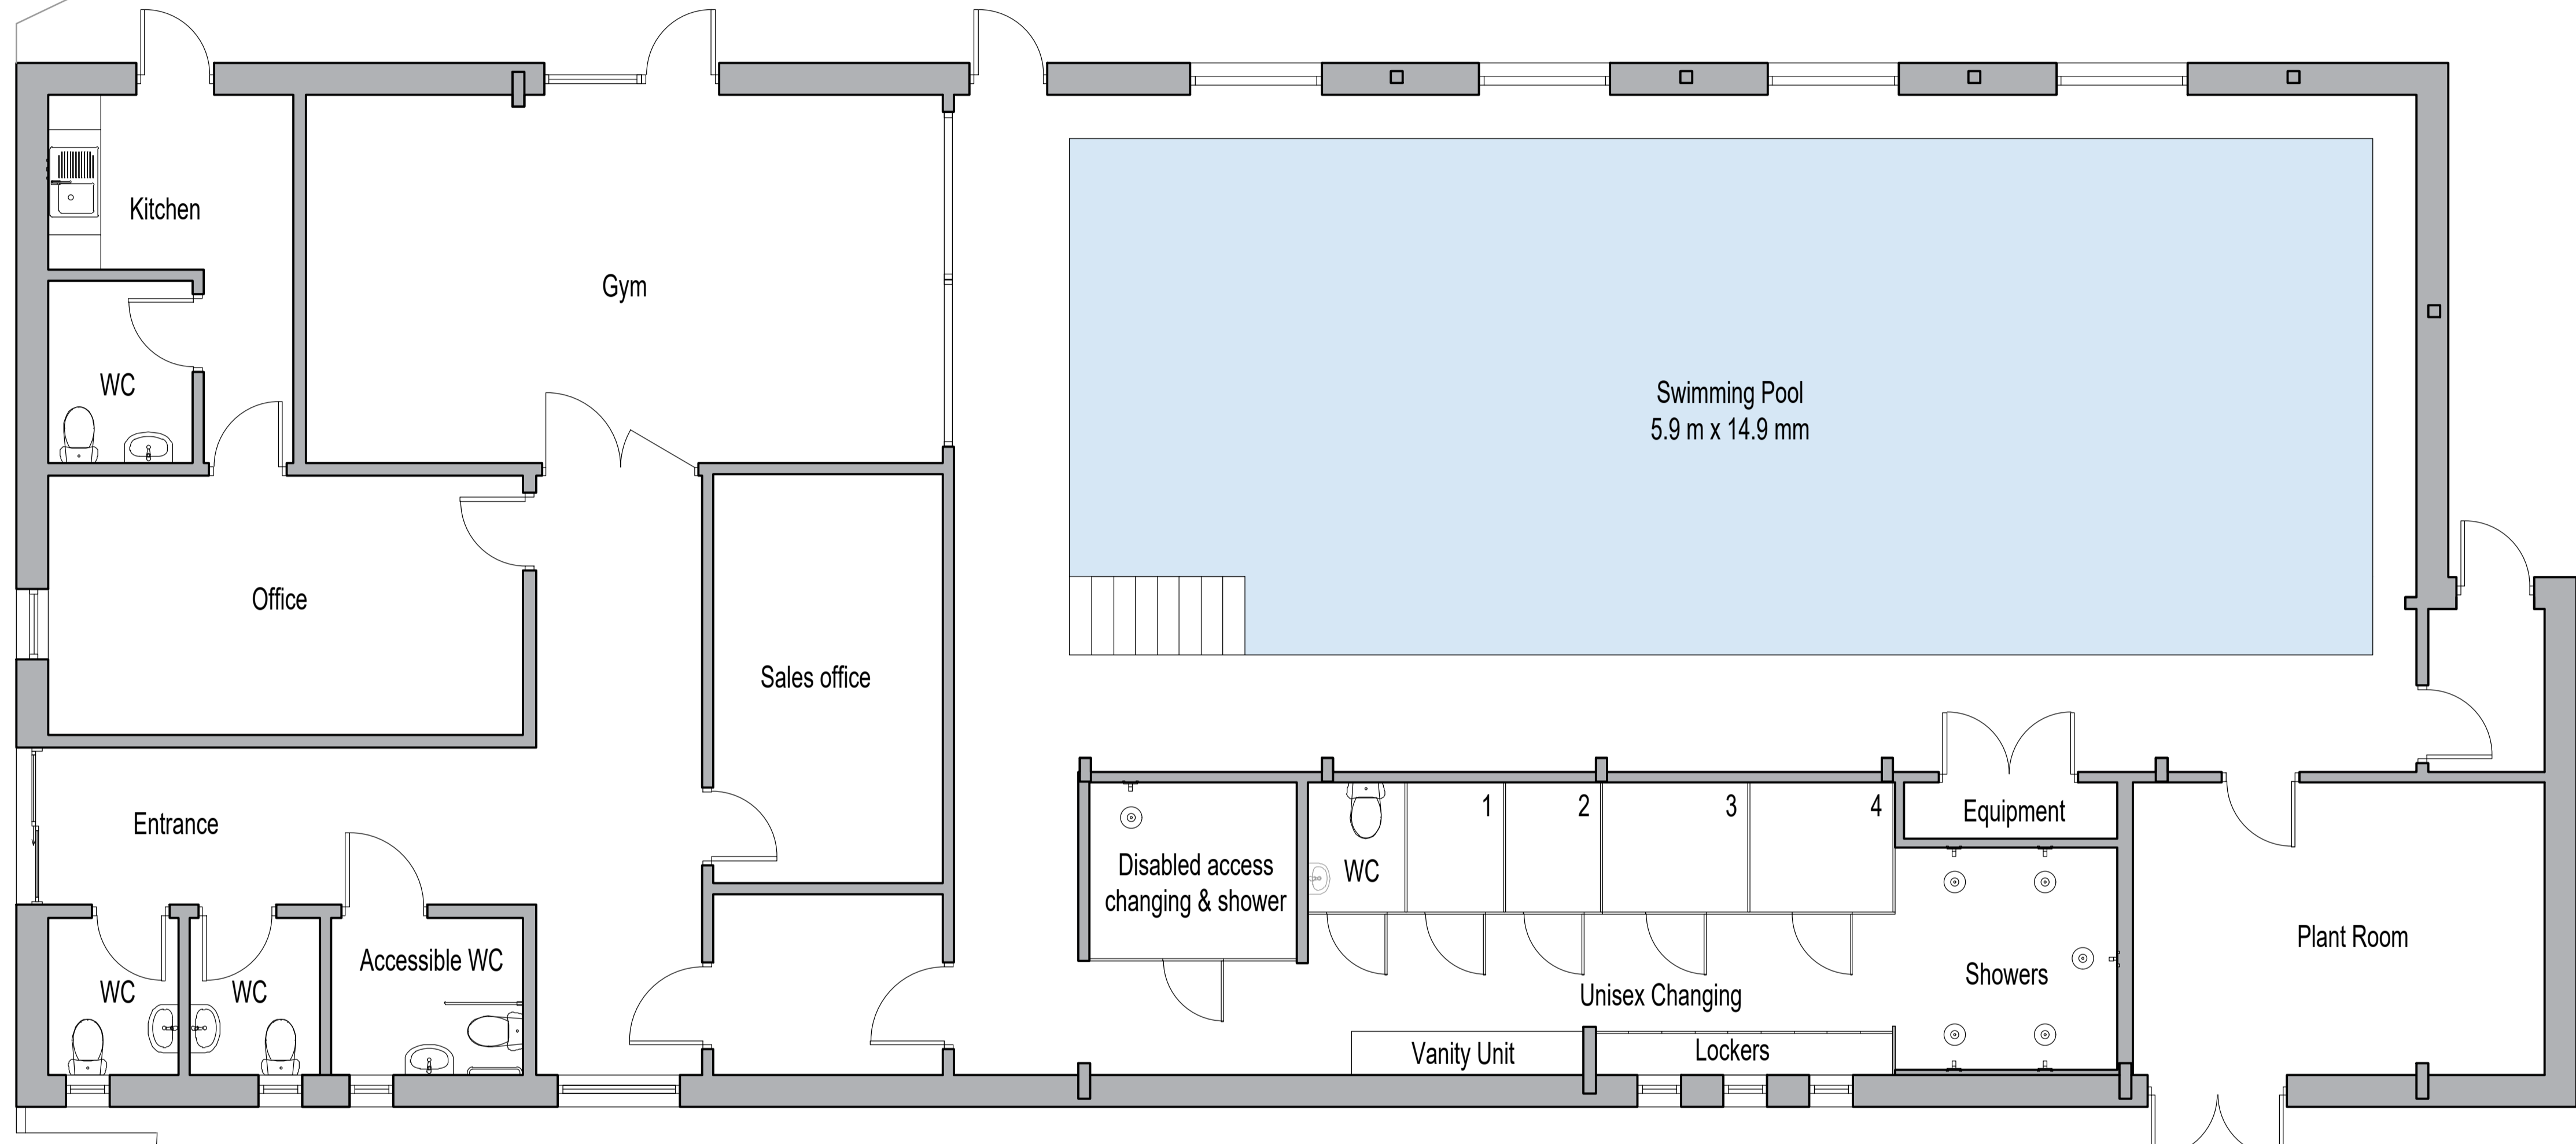

Proposed new position of existing timber gate to Service Yard

Existing Service Yard

2	Plan Updated and Service Yard's Gate moved.	14.07.22
01	For Planning	11.05.21
Revision	Description	Date

NB
Architects
DA

www.nbda-architects.co.uk Tel 01625 575560

Client LAKESHORE LEISURE

Project LAKEVIEW MANOR SPA BUILDING

Drawing PROPOSED GROUND FLOOR PLAN

Drawing No. 1981/SP-010 Revision 2
Scale 1:50@A1 Date 11.05.21 Drawn AT

This drawing is copyright of N.B.D.A. Ltd. and should not be reproduced without permission. Dimensions should not be scaled off this drawing. All dimensions should be checked on site.

A1 Drawing

