


Front Elevation - Existing @ 1:50

No.17 full dormer
loft extension

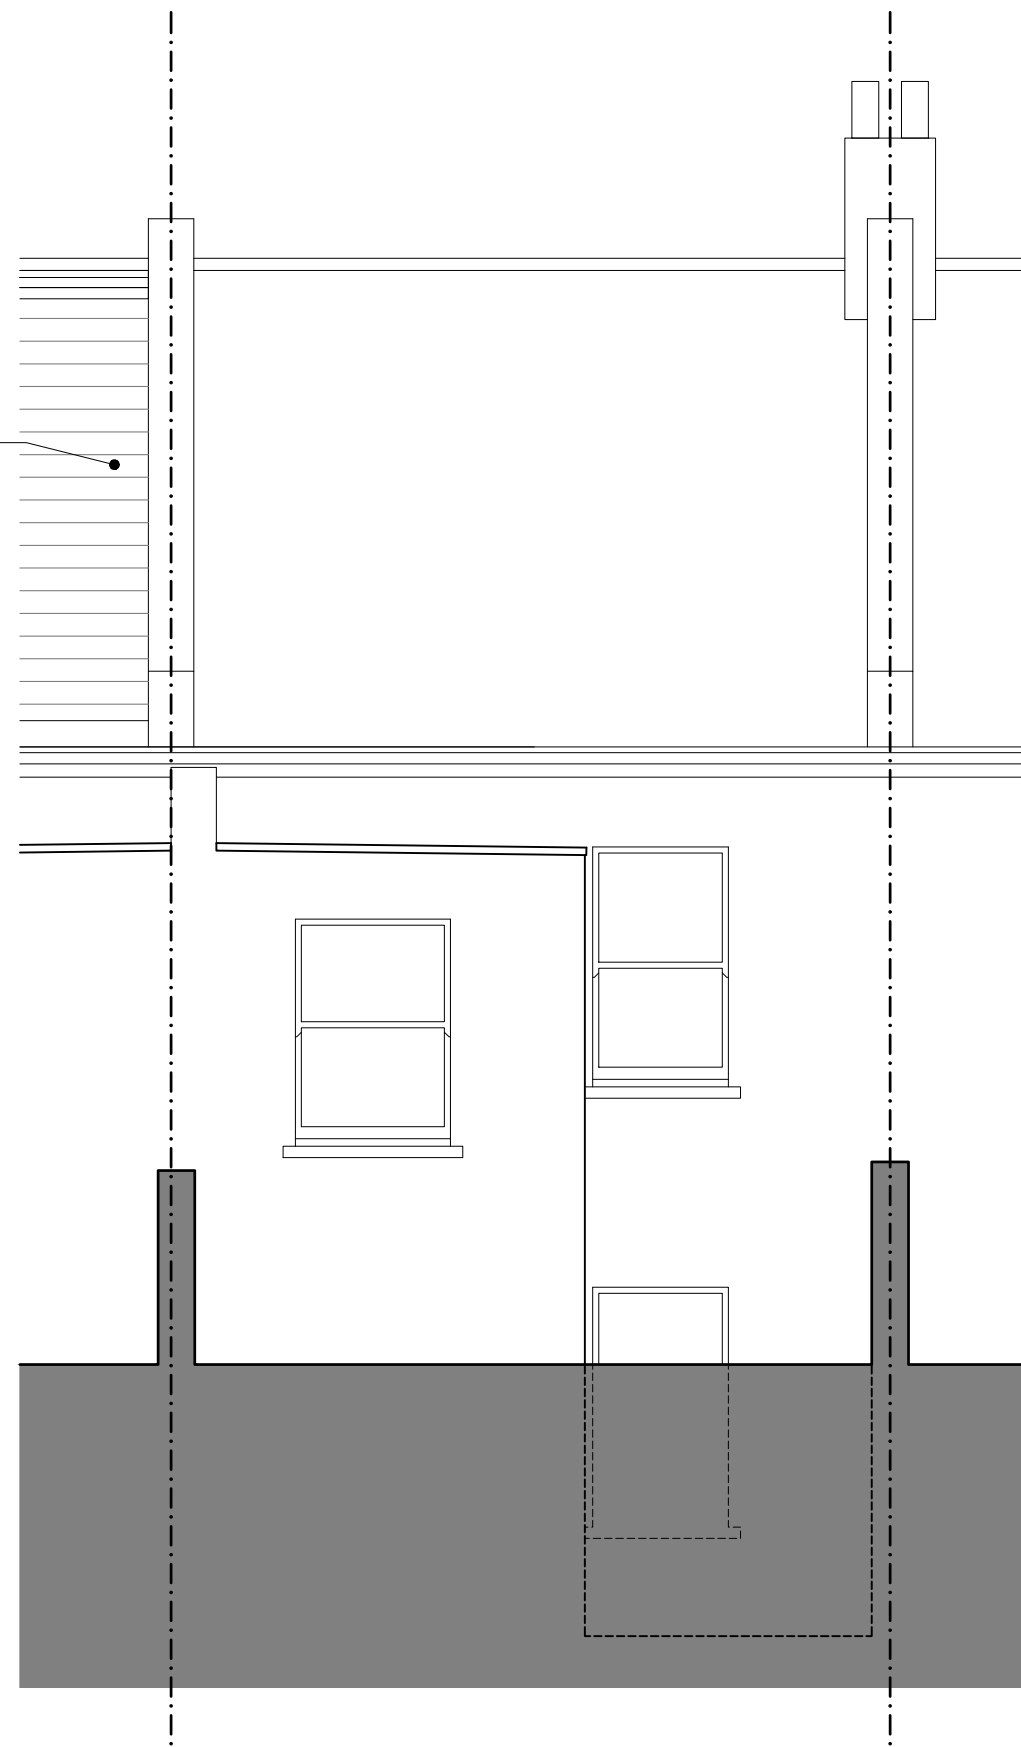

Rear Elevation - Existing @ 1:50

Note: Refer to
site plan and
photos for level
changes to front
of house


Rev	Date / Initials	Details



PROJECT TITLE:
15 Prince's Crescent
New Rooflights and Dormer

DRAWING TITLE:
Existing Front and Rear Elevations

DRAWING No:	PL-005	REVISION:	-
DATE:	21.07.22	STATUS:	DESIGN
JOB No:	0067	SCALE:	1:50 @ A3
DRAWN:	MF	CHECKED:	-

 

Michael Friel Architects,
67 Church Road, Hove, BN3 2BD