


Front Elevation - Proposed @ 1:50

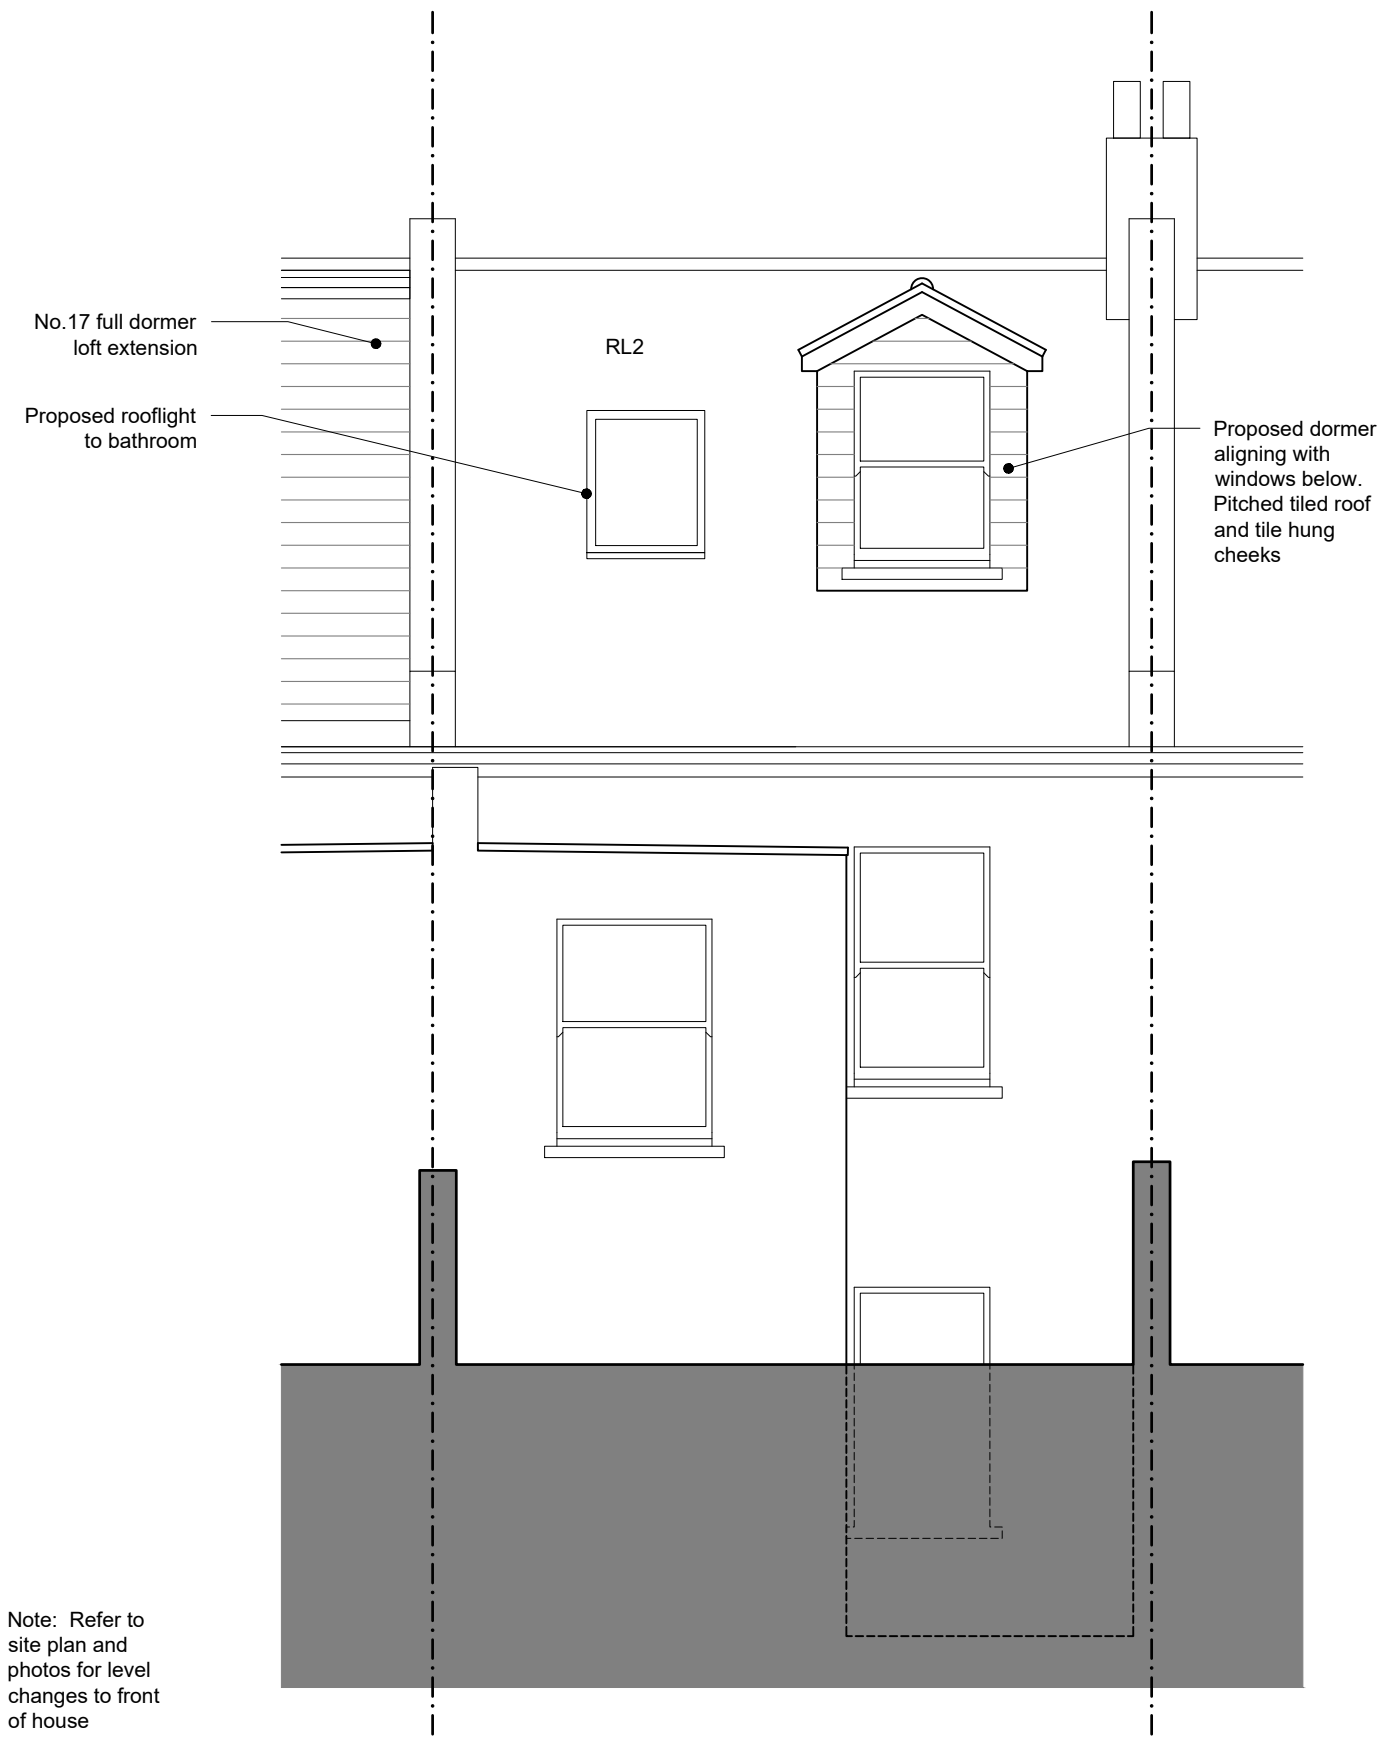

Rear Elevation - Proposed @ 1:50


No. 17 full dormer
loft extension


Proposed rooflight
to bathroom

RL2

Proposed dormer
aligning with
windows below.
Pitched tiled roof
and tile hung
cheeks

Note: Refer to
site plan and
photos for level
changes to front
of house

Rev	Date / Initials	Details
		
PROJECT TITLE:		
15 Prince's Crescent New Rooflights and Dormer		
DRAWING TITLE:		
Proposed Front and Rear Elevations		
DRAWING No:		REVISION:
PL-006		-
DATE:	21.07.22	STATUS: DESIGN
JOB No:	0067	SCALE: 1:50 @ A3
DRAWN:	MF	CHECKED: -

 

Michael Friel Architects,
67 Church Road, Hove, BN3 2BD