



PHOTO 1 - Front elevation of 15 Prince's Crescent

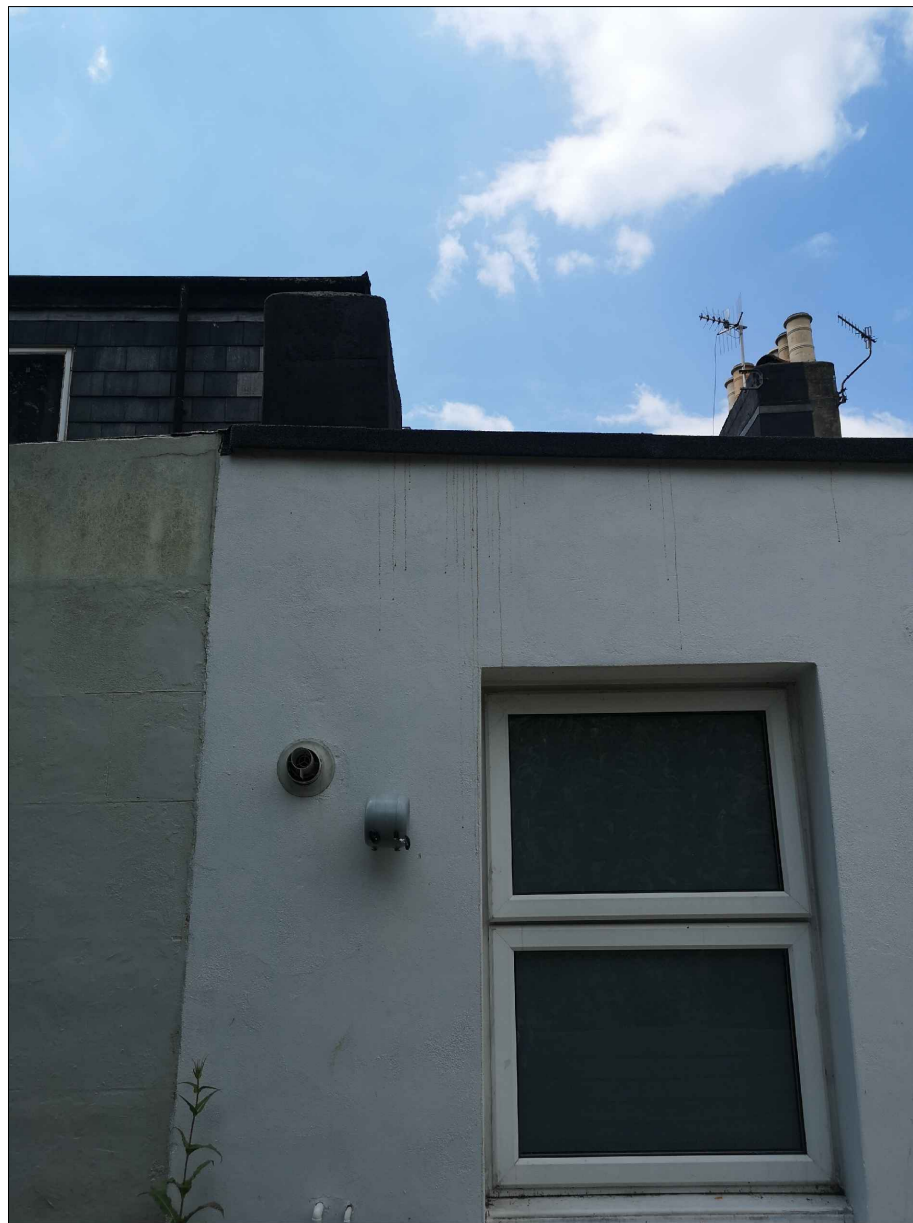


PHOTO 4 - Rear elevation of 15 Prince's Crescent (no.17 to the left)



PHOTO 3 - Rear elevation of 15 Prince's Crescent (no.13 to the right)

Rev	Date / Initials	Details



PROJECT TITLE:
**15 Prince's Crescent
 New Rooflights and Dormer**


DRAWING TITLE:
Photos

DRAWING No:	REVISION:
PL-007	-

DATE:	21.07.22	STATUS:	DESIGN
-------	----------	---------	--------

JOB No:	0067	SCALE:	1:50 @ A3
---------	------	--------	-----------

DRAWN:	MF	CHECKED:	-
--------	----	----------	---

 

Michael Friel Architects,
 67 Church Road, Hove, BN3 2BD