


BASEMENT PLAN

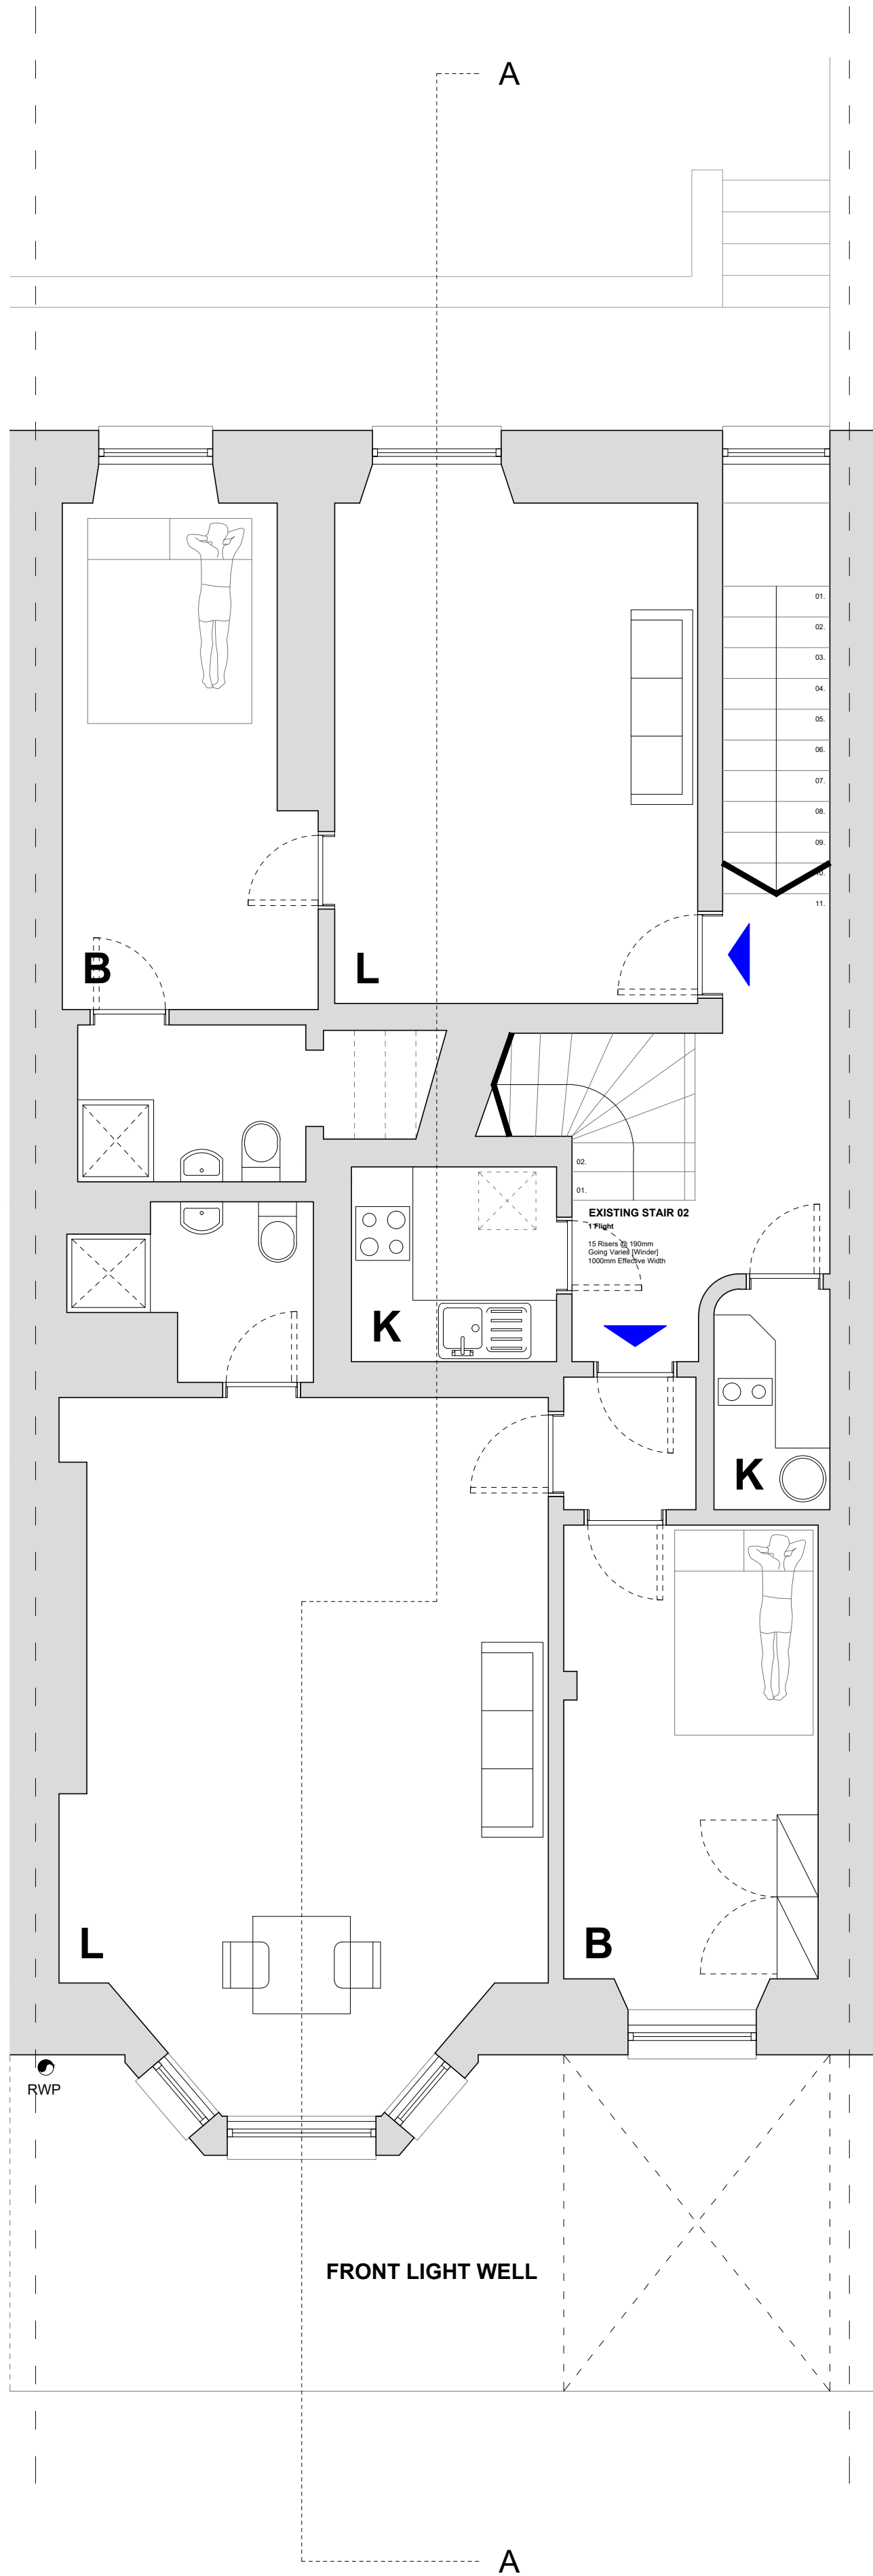

LOWER GROUND FLOOR PLAN

NOTES

This drawing and design is for use solely in connection with the project described.


The drawing and design is the copyright of MCGINLAY BELL LTD, and must not be re-issued, loaned or copied without written consent.

Do not scale from this drawing, use figured dimensions only where provided.

Existing site, trees and building information has been compiled from different sources, all dimensions and information to be checked on site by contractor.

If in any doubt regarding the information contained on drawing, consult with Architect at earliest opportunity.

Revision A (Jun 22) Planning Issue

 

STATUS - PLANNING

McGinlay Bell

McGinlay Bell Ltd  
Central Chambers, Suite 231  
93 Hope Street, Glasgow, G2 6LD  
Tel: 0141 202 0687

2019\_008

23 Athole Gardens /  
Neil & Pippa Watson  
Basement Floor and Lower Ground Floor Plan  
as Existing  
Scale / Format Date Drawing Number  
1:50 @ A1 June, 2022 L[EX]100

