

**GENERAL NOTES**

This drawing has been prepared based upon survey and other information supplied by others.

All dimensions and labels are to be checked on site by contractors and inconsistencies reported immediately to Plots and Plans Ltd prior to works being undertaken.

This drawing is to be read in conjunction with all other relevant Plots and Plans drawings, specifications, schedules and other consultants information, relating to the project or projects for which this drawing has been prepared.


This drawing does not constitute compliance with the Party Wall Act 1996 - responsibilities including notification under the Act are to be checked separately and clarified prior to works commencing.

Contractors are to ensure that all works under their responsibility or the responsibility of their sub-contractors are constructed and / or manufactured to comply with all relevant national and / or local authority statutory requirements and in accordance with local building control and codes of practice.

All proprietary products/systems shown on this drawing are to be installed in strict accordance with the manufacturers/suppliers recommendations and details.

These proposals must be inspected against all existing deeds to the property should this information not be provided to Plots and Plans Ltd, it is the client's responsibility to do so.

THIS DRAWING IS COPYRIGHT AND MUST NOT BE REPRODUCED WITHOUT PLOTS AND PLANS LTD PERMISSION

 

**WORK STAGE STATUS**

- EXISTING
- CONCEPT DESIGN
- DETAILED DESIGN
- PLANNING APPLICATION
- BUILDING REGULATIONS
- WORKING DRAWINGS

REV	DESCRIPTION	DATE

**PROJECT STATUS**

**PLANNING APPLICATION**

DRAWING No: SHWREVA007 REVISION: -

**CLIENT**

MR S HANLEY

PROJECT No: 43 WELLS ROAD, CHILCOMPTON, RADSTOCK, BA3 4EX

**DRAWING TITLE**




**PROPOSED DRAINAGE PLAN**

DATE	SCALE	DRAWN	CHECKED	PAPER
28/06/2022	1:250	JB	-	A3



**PLOTS AND PLANS LTD**  
 15 St Peters Glade, Radstock, BA3 3FQ  
 OFFICE. 01225 251991  
 MOBILE. 07817714353  
 E. info@plotsandplansdesign.co.uk  
 W. www.plotsandplansdesign.co.uk

KEY	
	PROPOSED SOAKAWAY
	PROPOSED FOUL MANHOLE
	PROPOSED FOUL DRAINAGE
	PROPOSED STORM DRAINAGE
	EXISTING FOUL DRAINAGE
	EXISTING FOUL MANHOLE

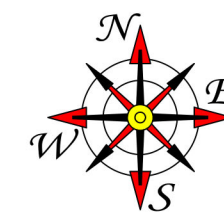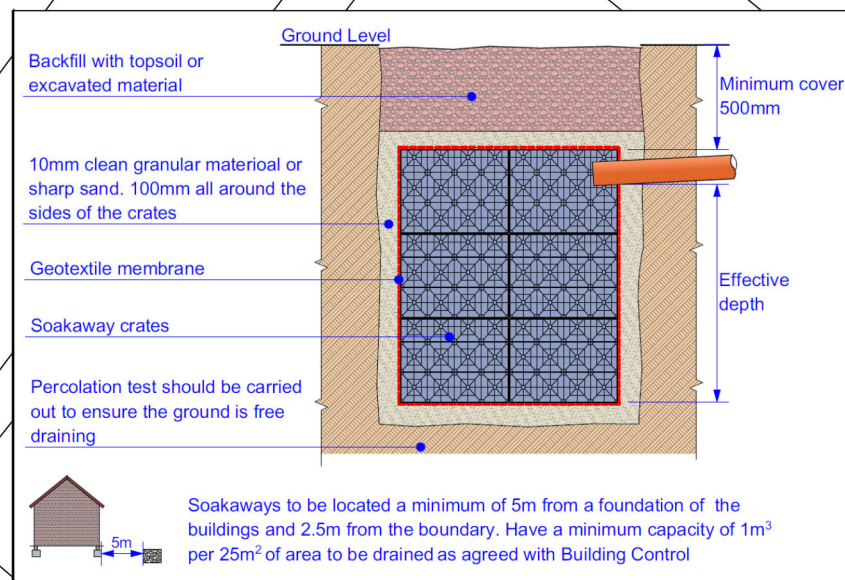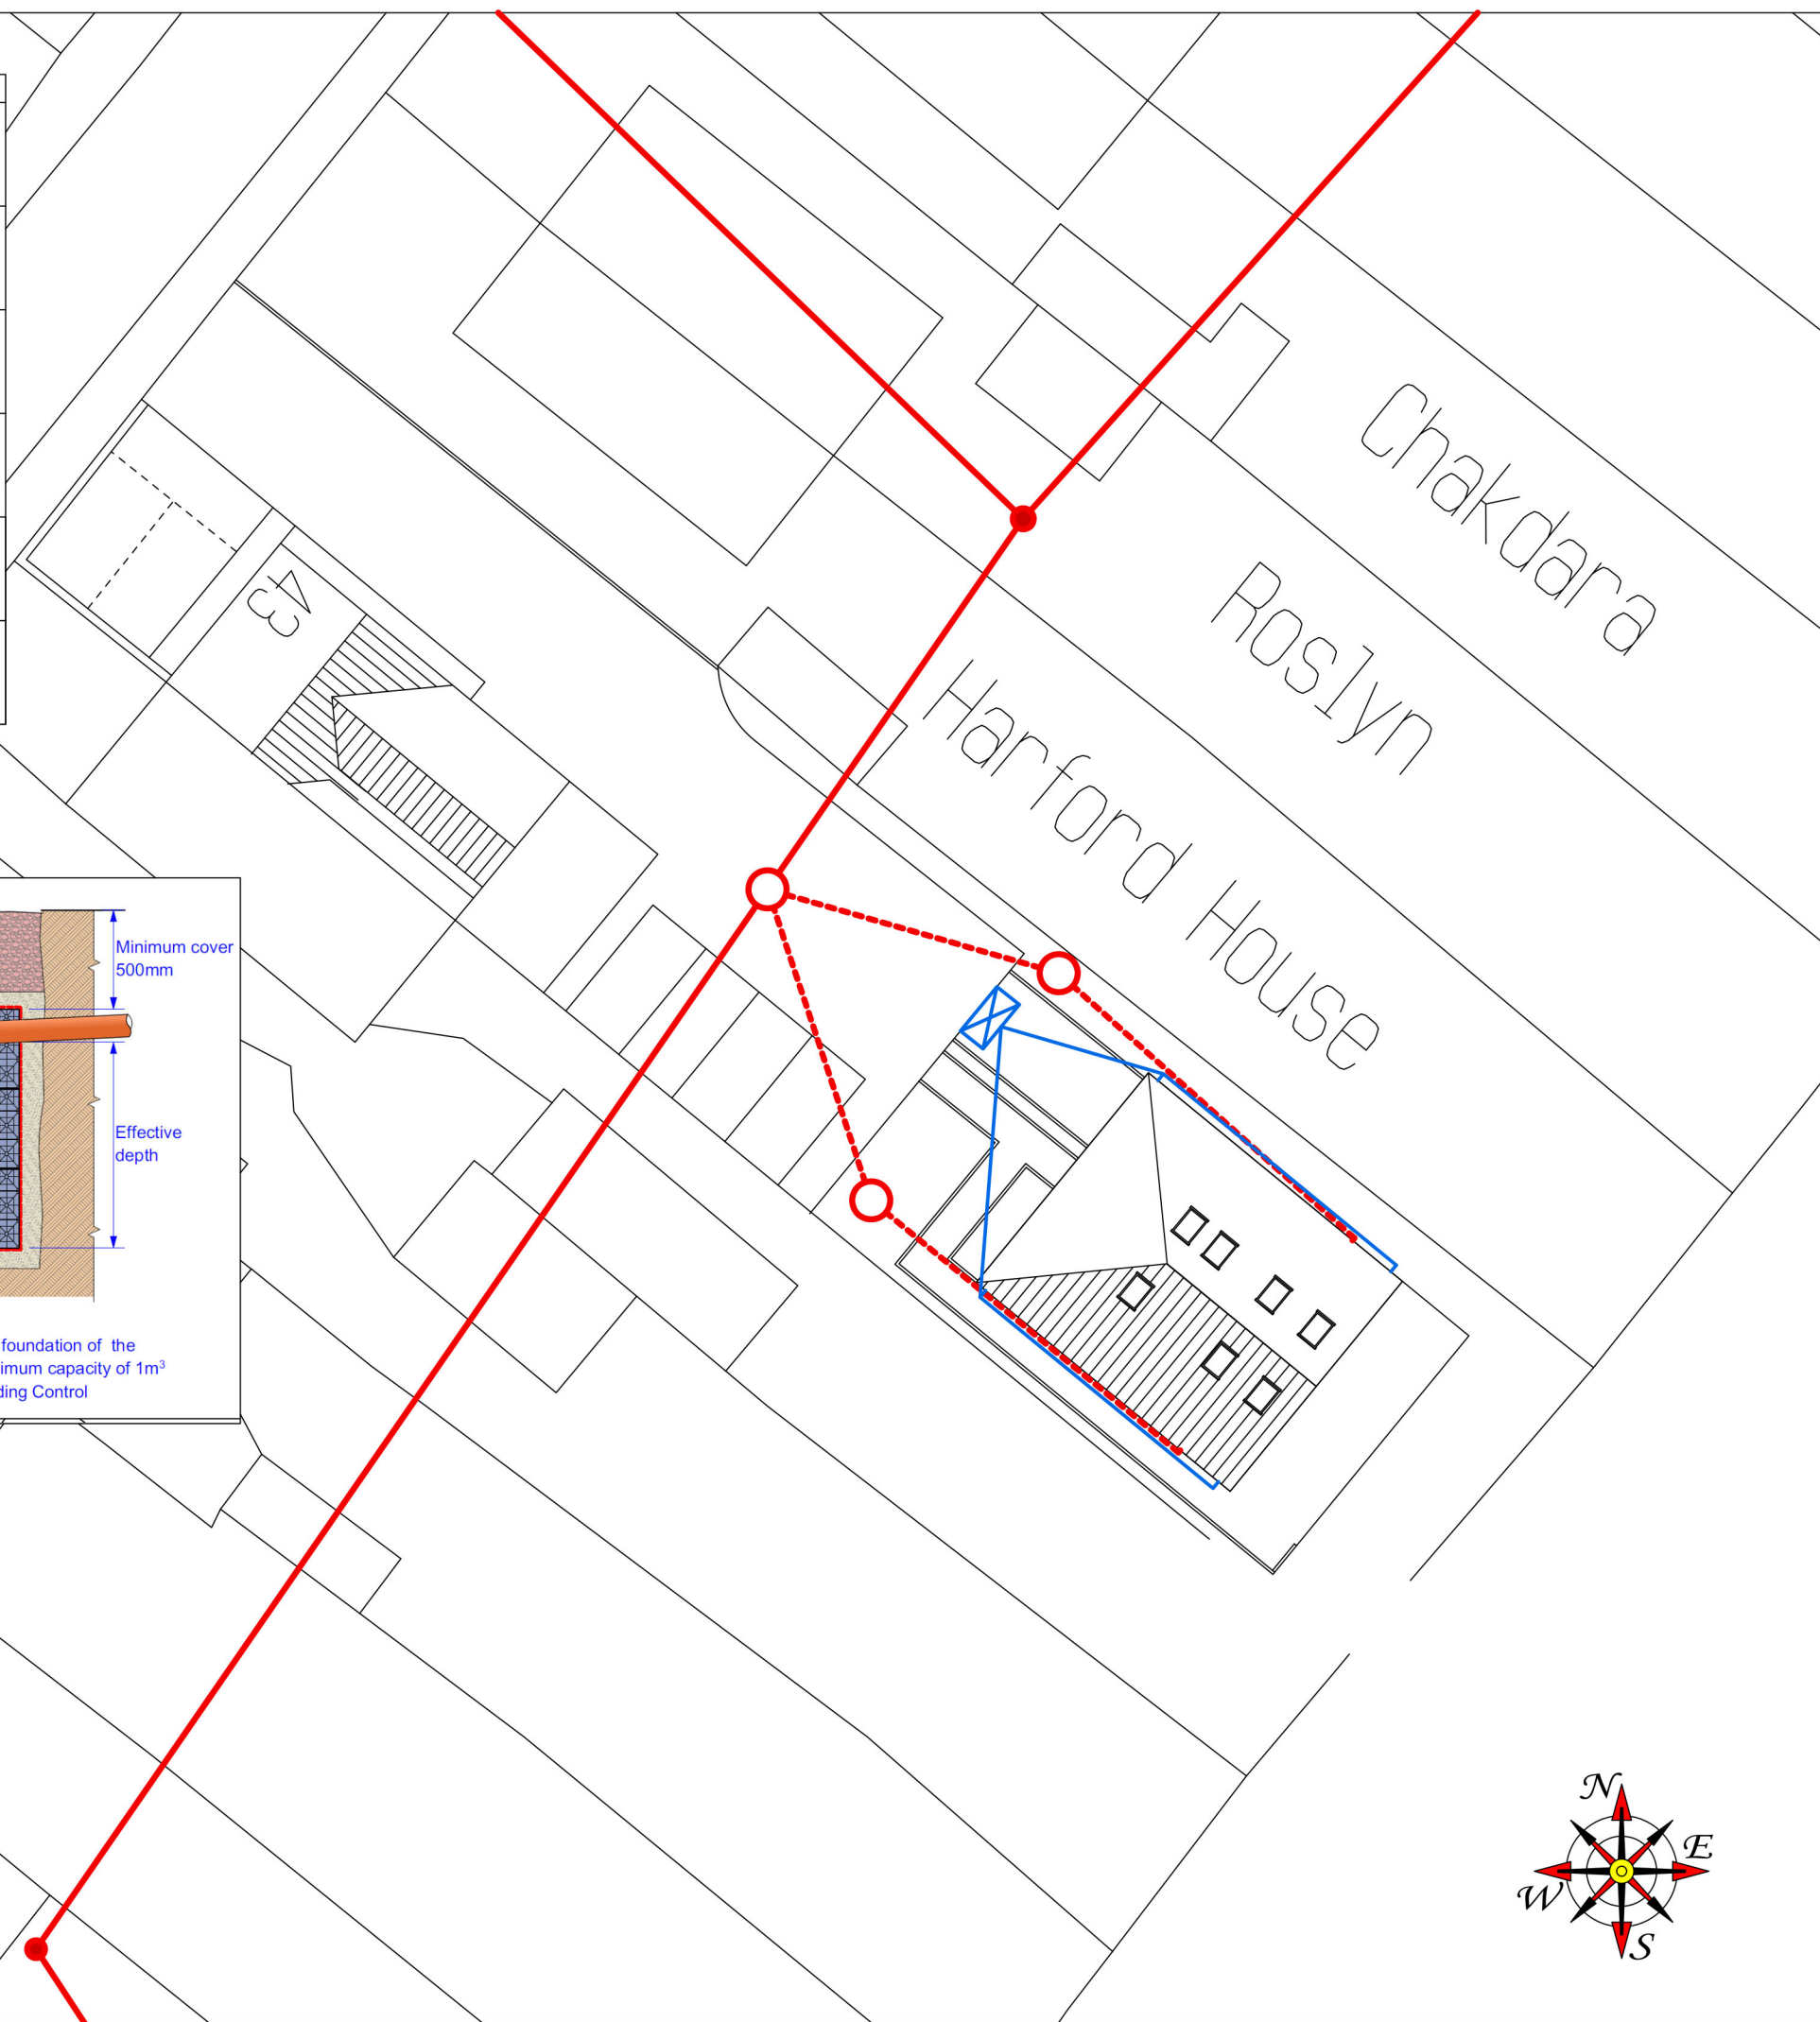

A3