
 


McCaw School of Dance Site Plan -The unit Water Lane Edenfield

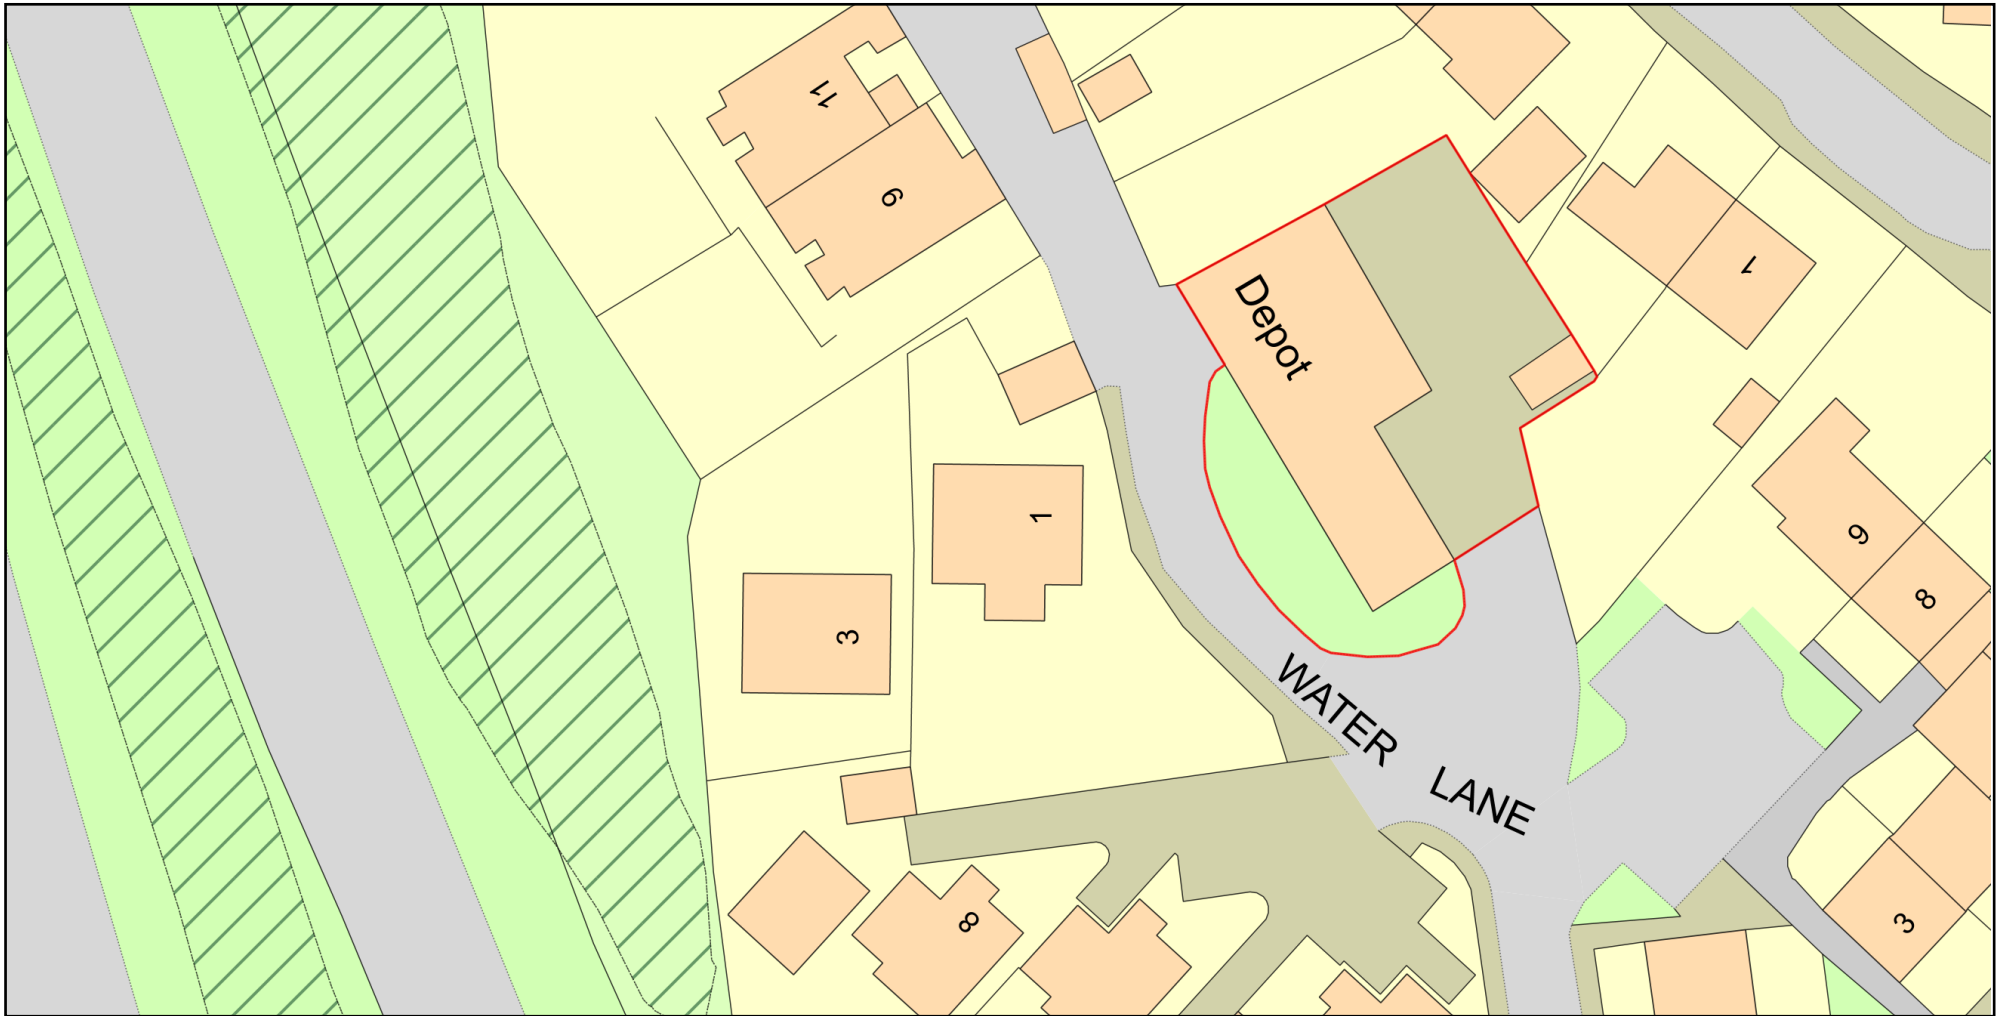

Plan Produced for: Charlotte Ormerod

Date Produced: 08 Jun 2022

Plan Reference Number: TQRQM22159130035682

Scale: 1:500 @ A4

© Crown copyright and database rights 2021 OS 100042766