

PROPOSED: FLOOR PLAN


9 Lacewing Close, Pinewood, Ipswich, Suffolk, IP8 3UD



planning direct

**The Furnace
The Maltings
Princes Street
Ipswich
Suffolk
IP1 1SB**

**t: 01473 407911
e: enquiries@planningdirect.co.uk
w: planningdirect.co.uk**

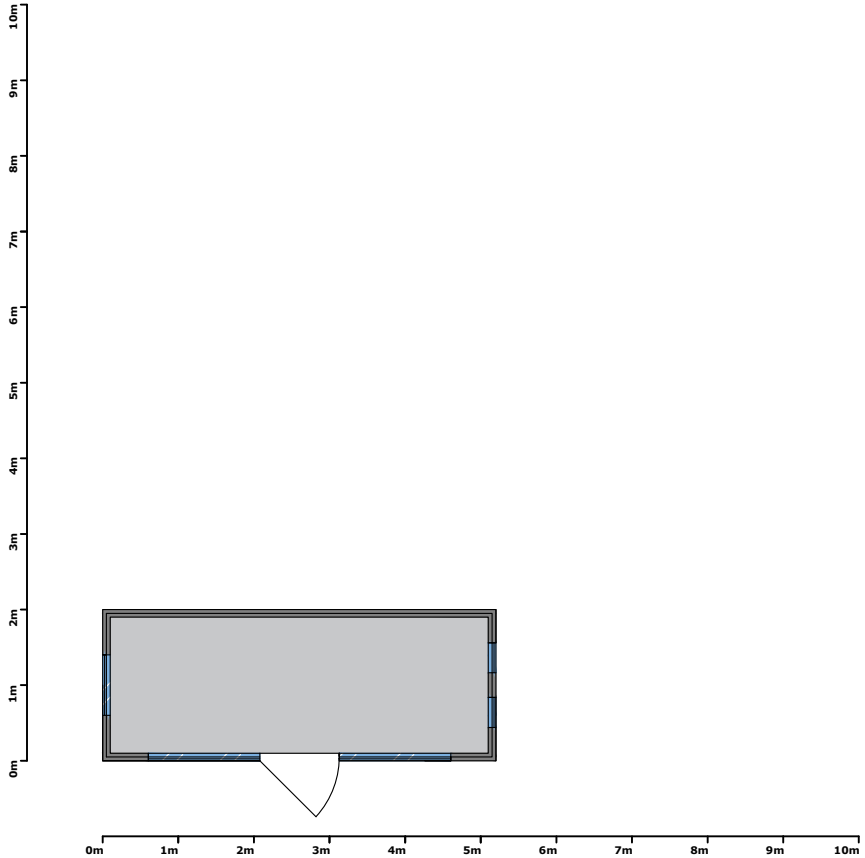

TITLE: Proposed: Floor Plan		
DATE: 09/08/22		
REF: 0953	DRAWING: 05	REVISION: 01
SCALE: 1:100	SHEET SIZE: A4	
DRAWN BY: AW	CHECKED BY: HW	
CONTACT: alex@planningdirect.co.uk		

CLIENT: TRACY HUTCHINGS
APPLICATION SUMMARY:
Full Planning Application - Erection of rear outbuilding/
home office for use as counselling business and
erection of gate.

KEY:
