




Existing North Elevation

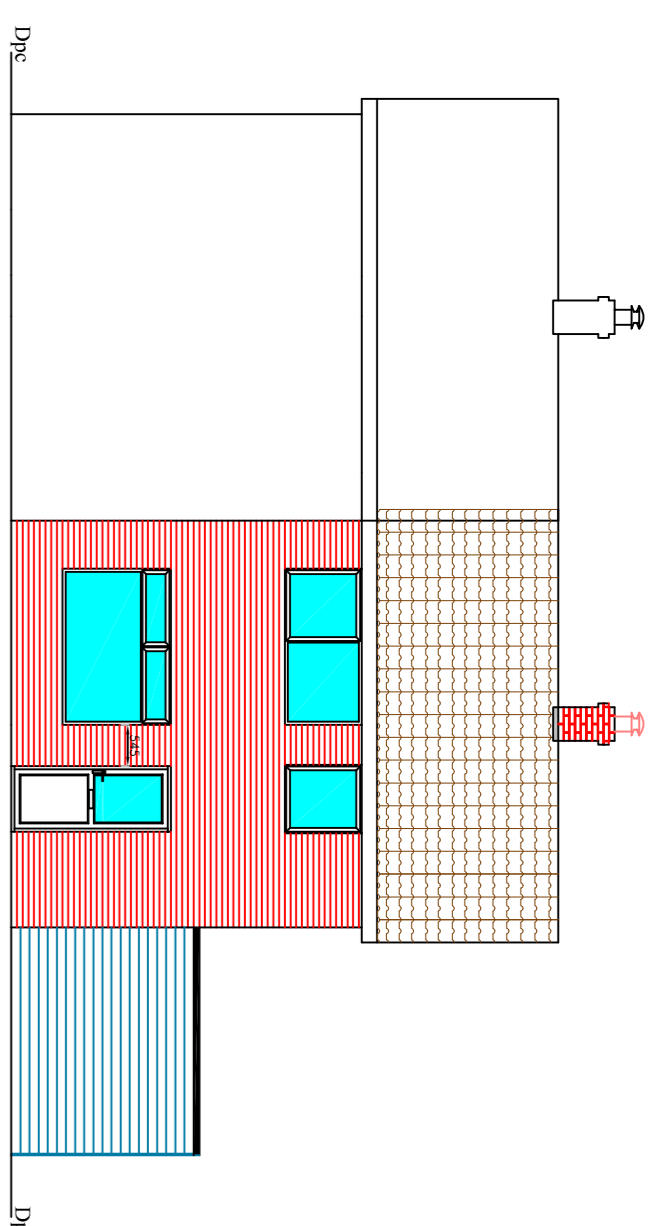


Existing West Elevation

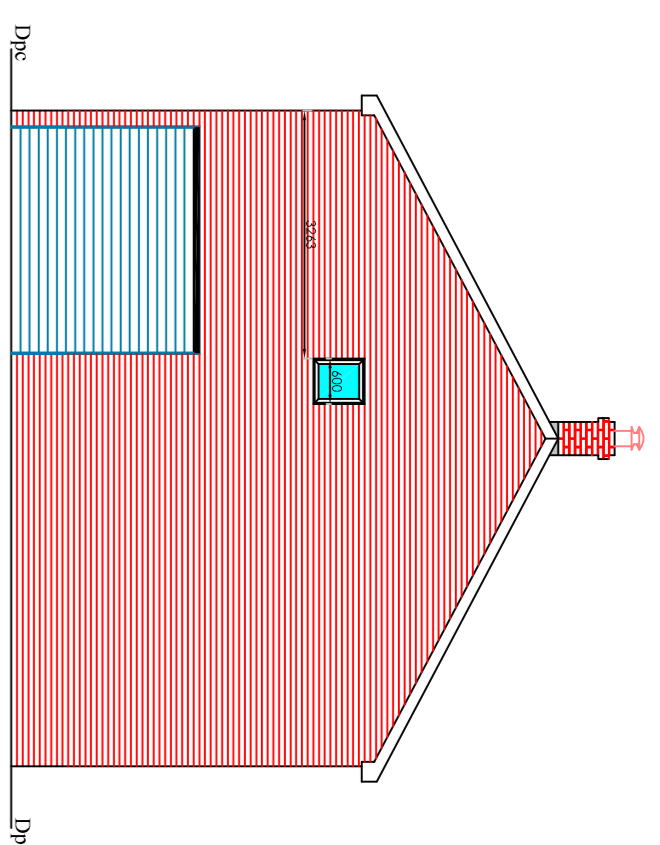


Existing South Elevation

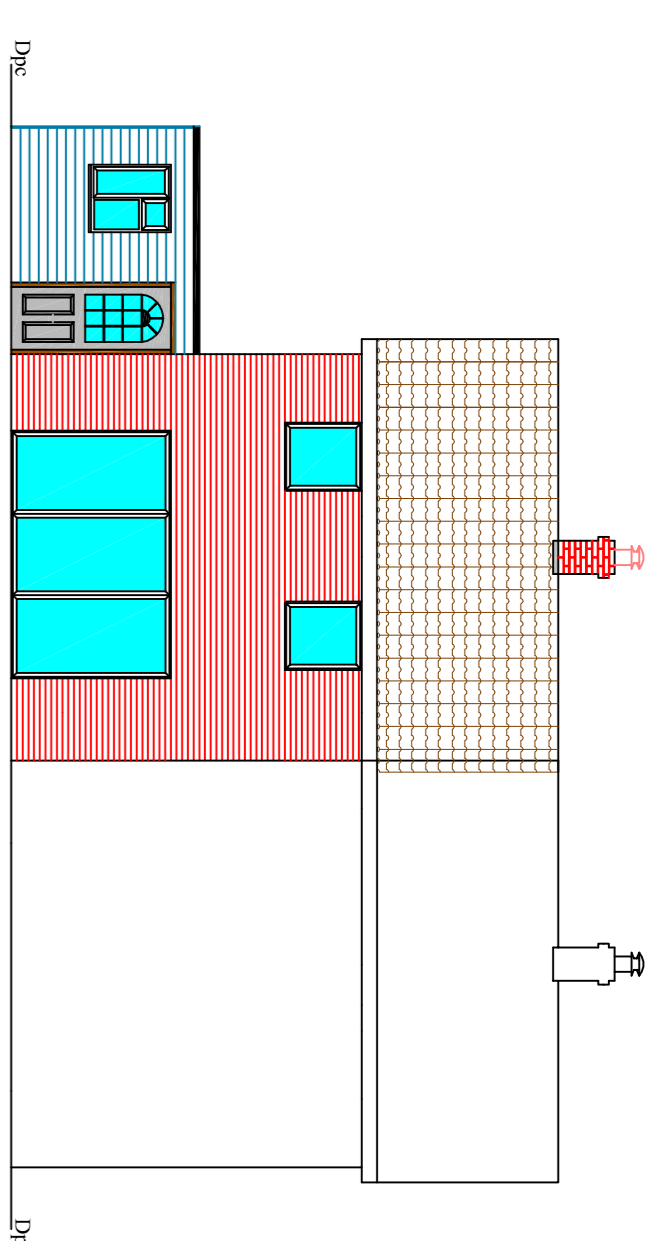


Existing East Elevation

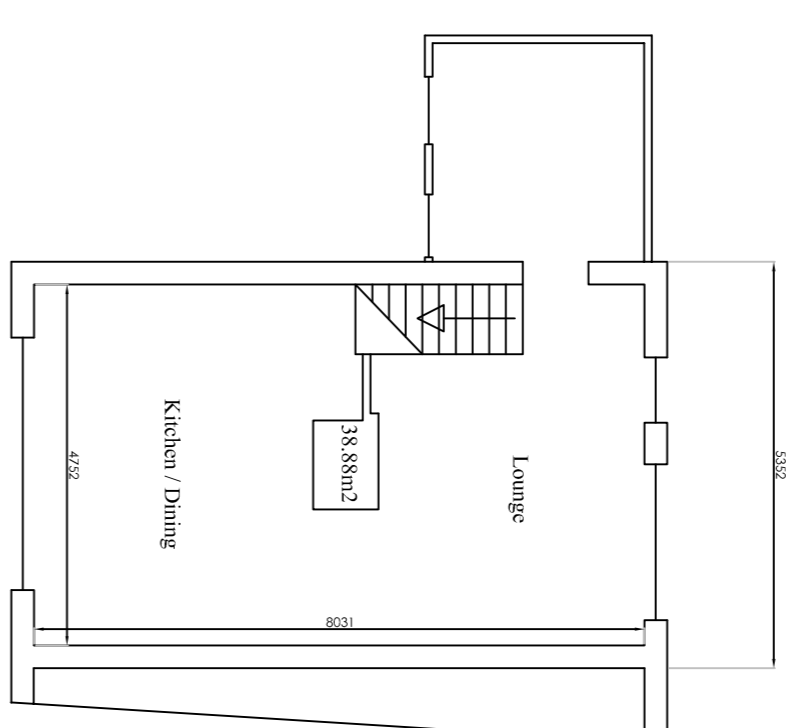


Existing Ground Floor Plan

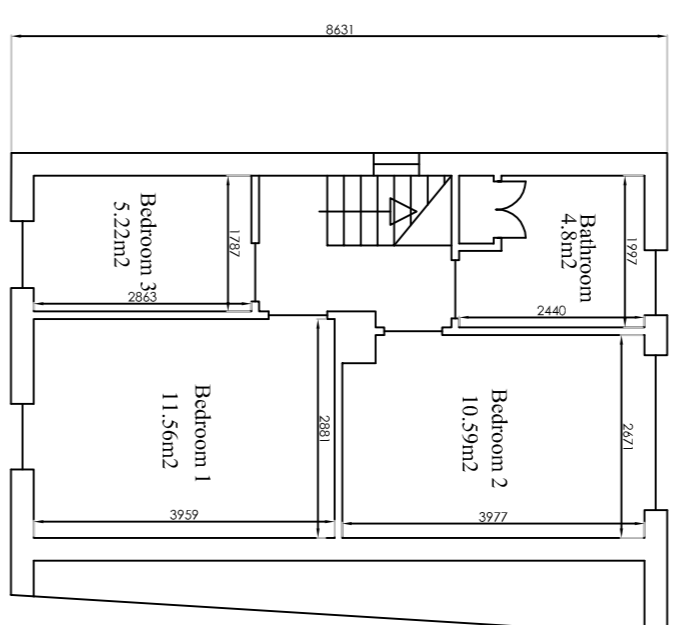


Existing First Floor Plan

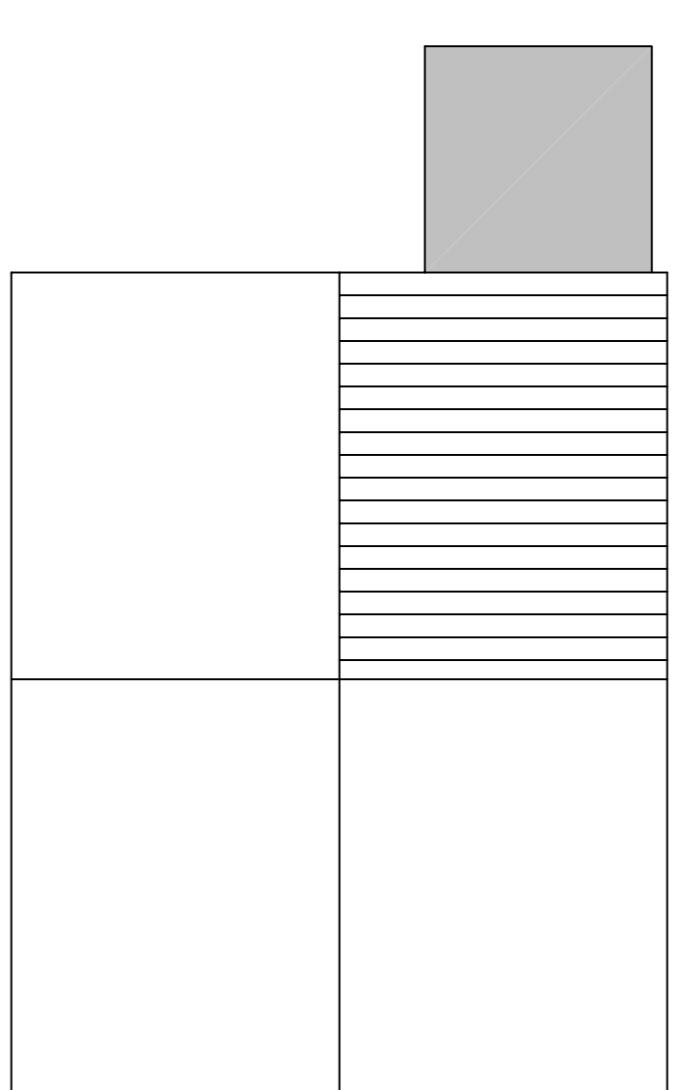


Existing Roof Layout Plan

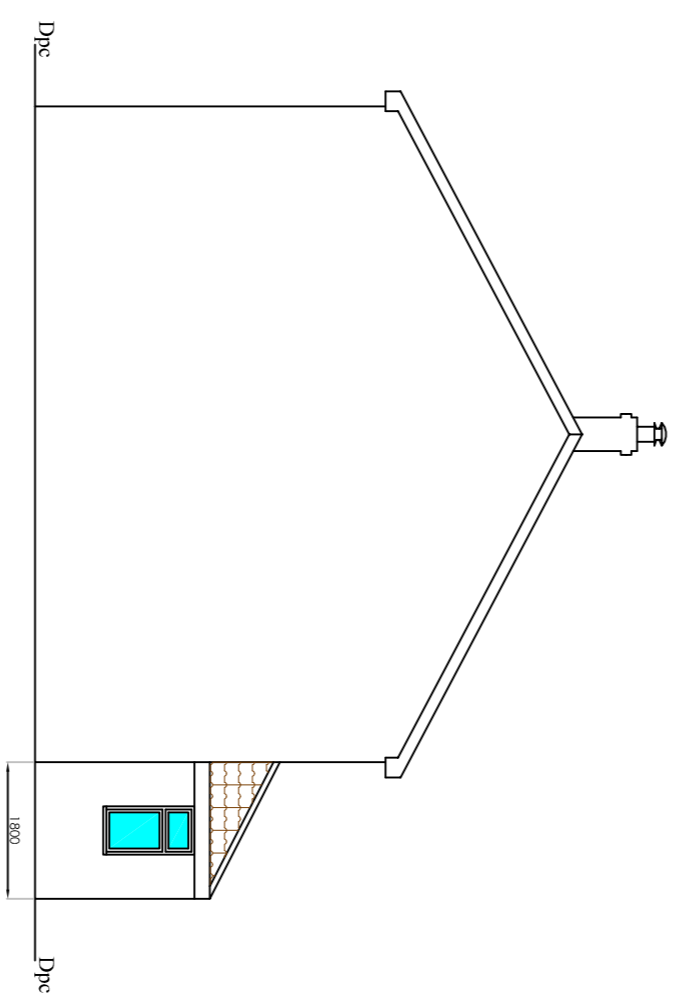


Proposed North Elevation

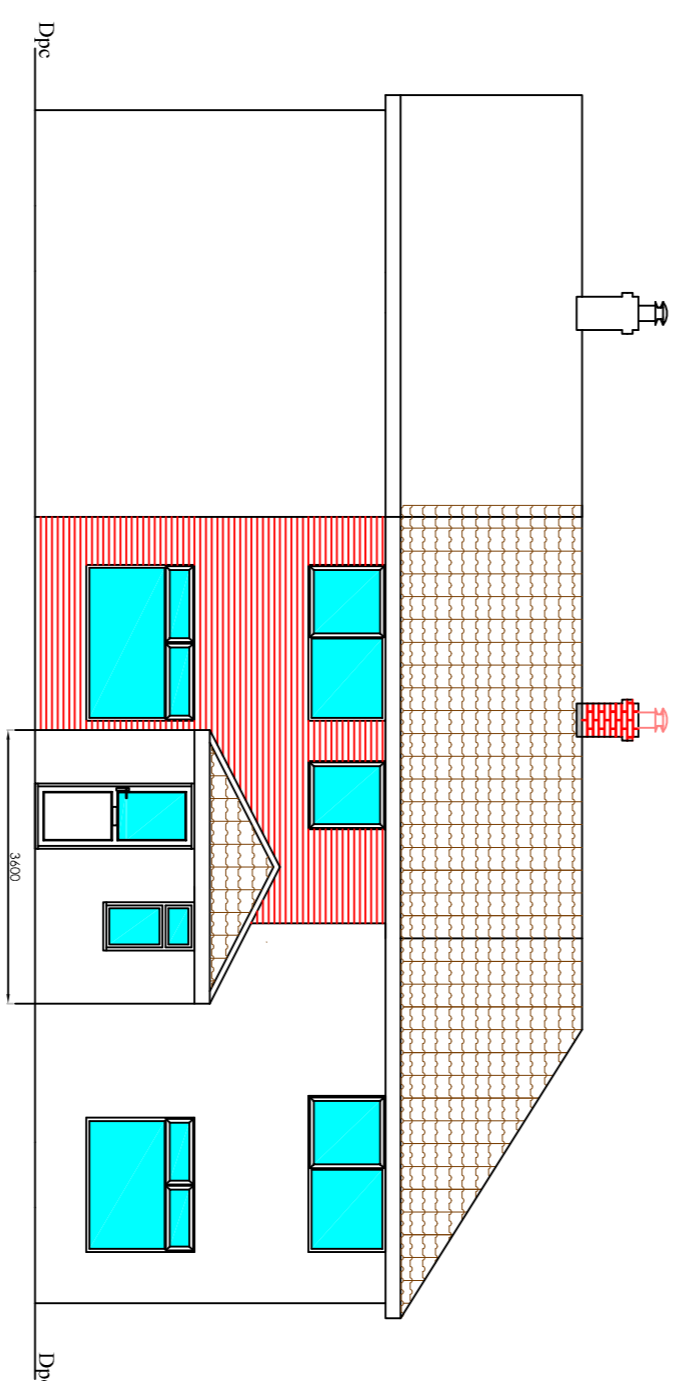


Proposed West Elevation

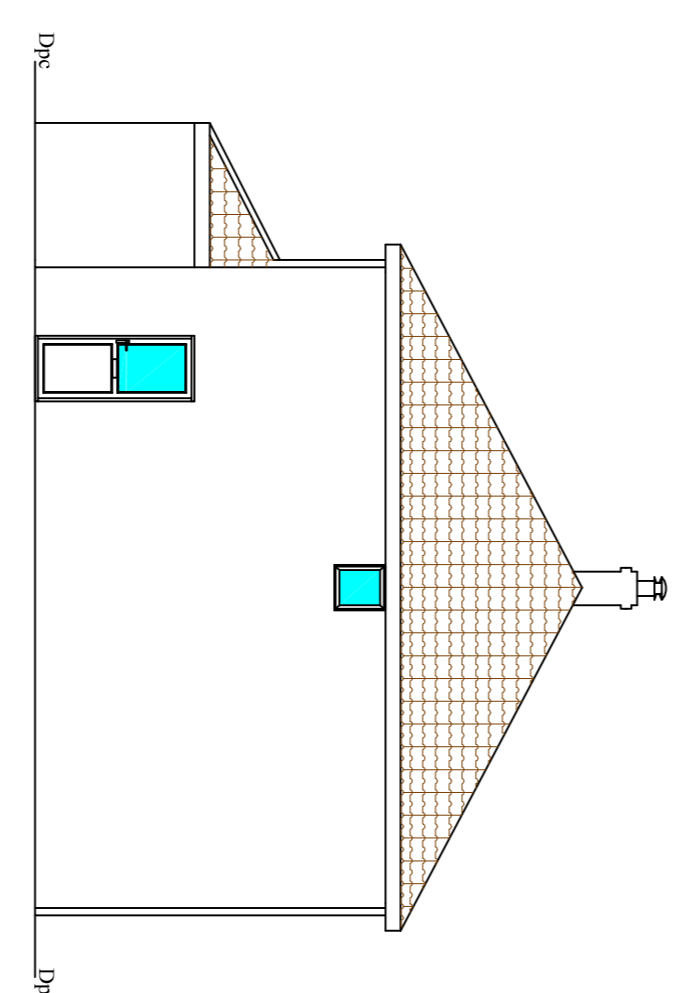


Proposed South Elevation

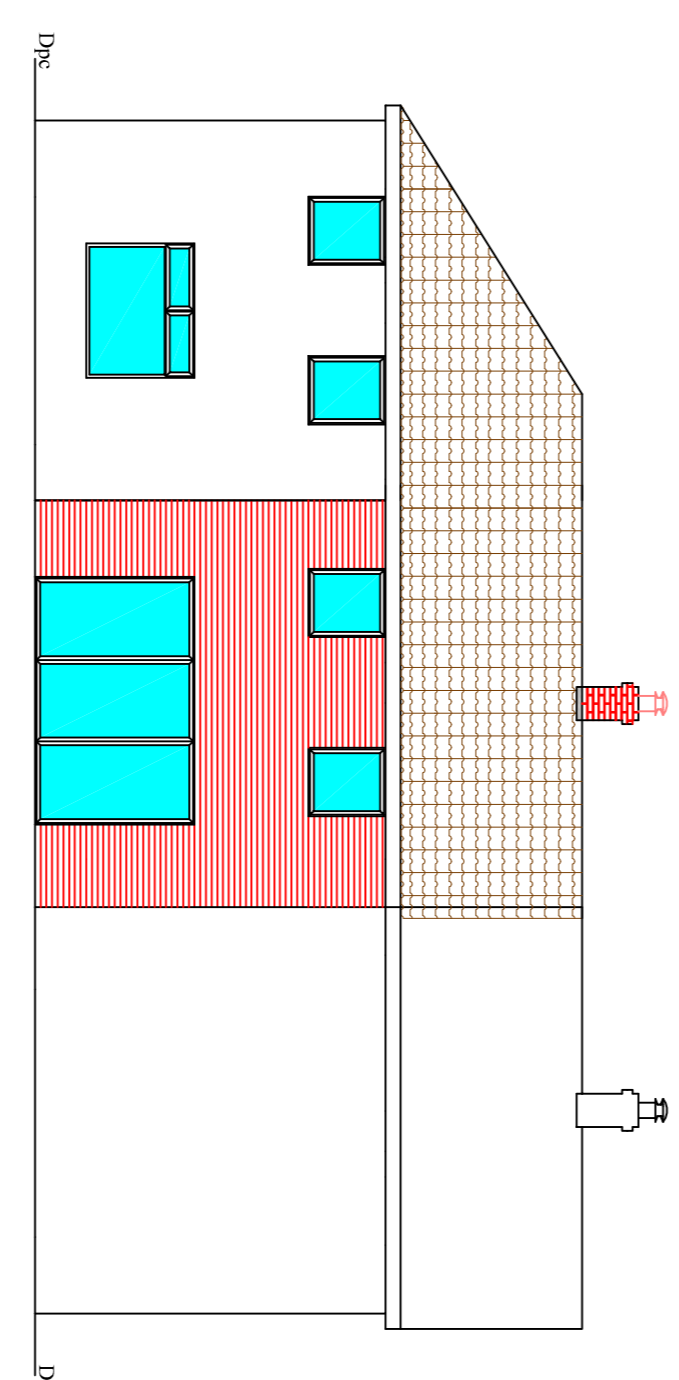


Proposed East Elevation

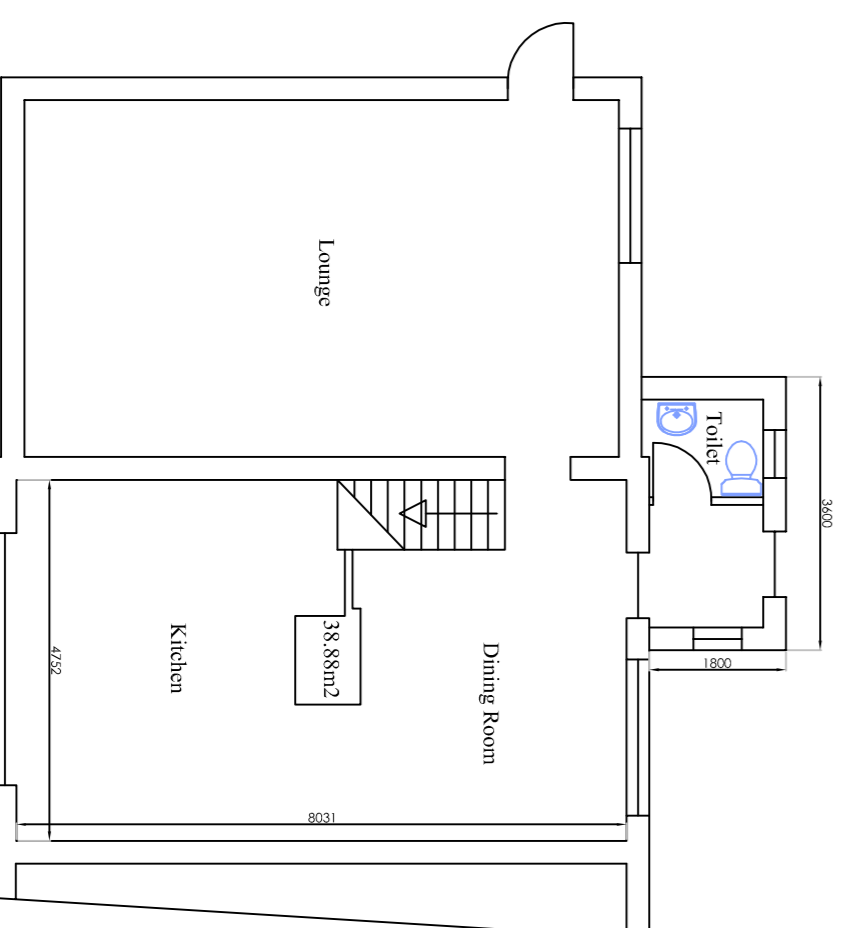

Proposed Ground Floor Plan

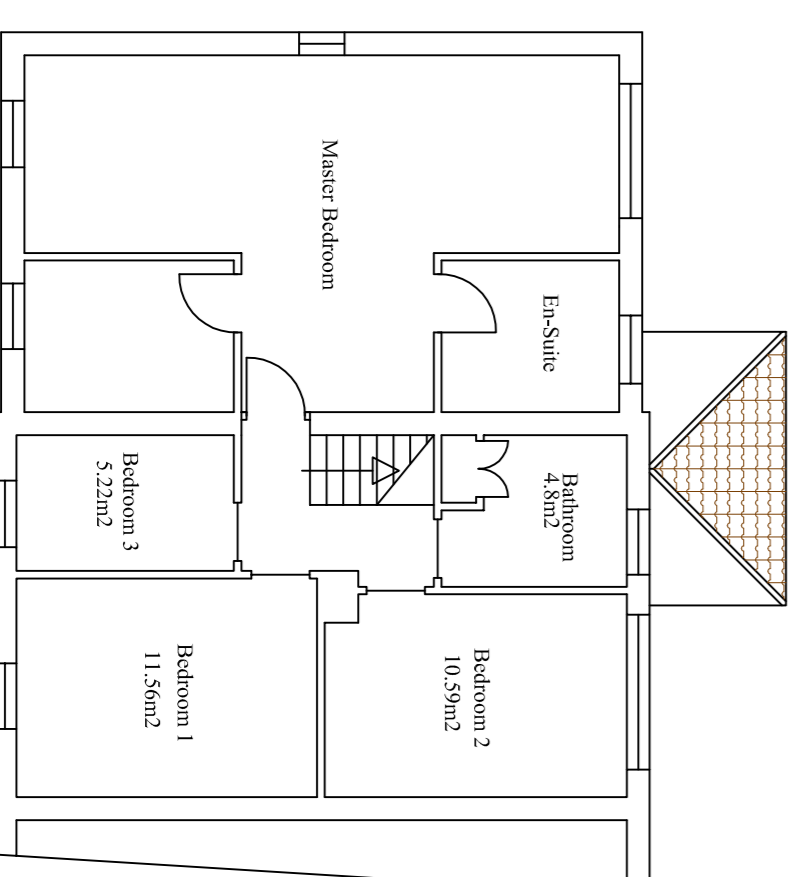

Proposed First Floor Plan

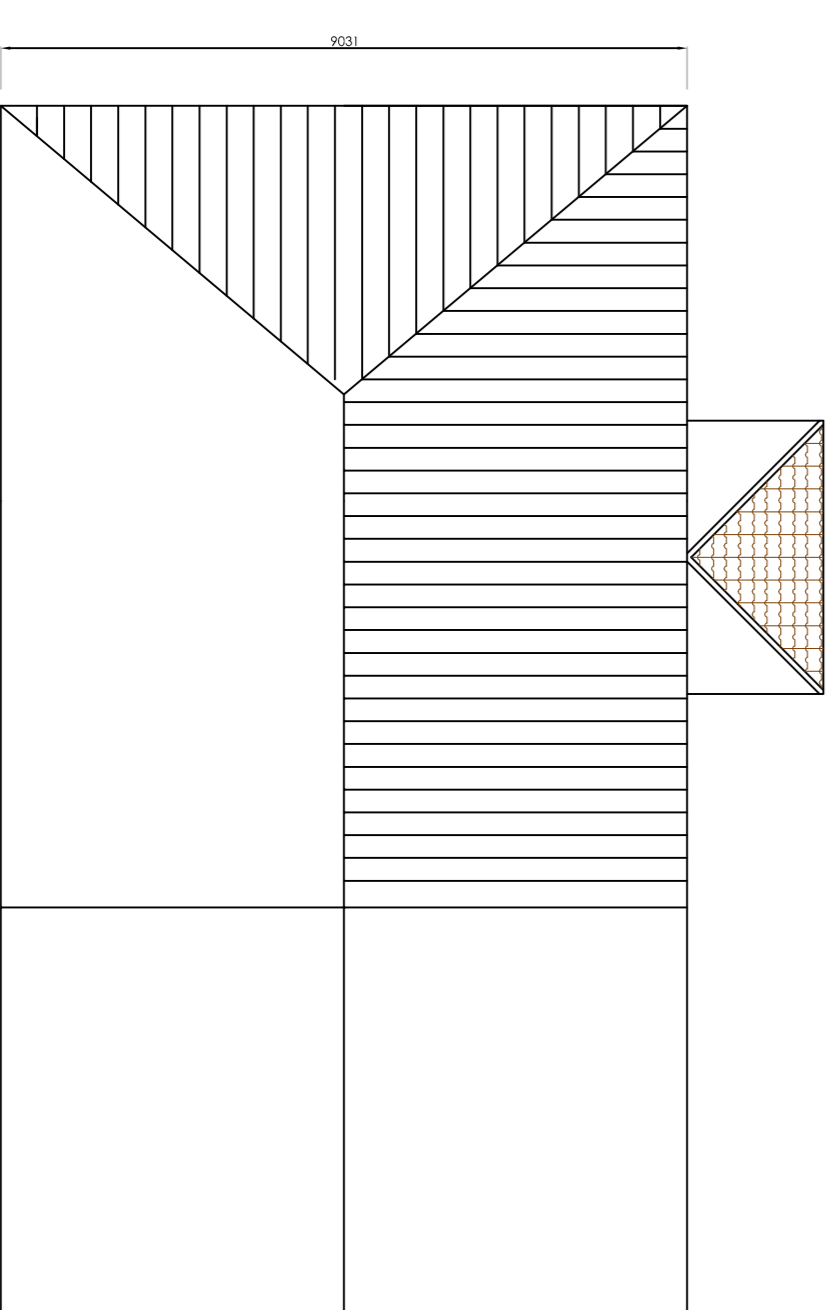

Proposed Roof Layout Plan

PLANNING APPLICATION ISSUE

Ellis Drafting Services

16 Avenue Road,
Lakenheath,
Suffolk,
IP279AP. email: ellis107@btinternet.com

Client Mr Brendon Mayers,
18 Oakley Field Road,
Thurston,
Suffolk,
IP51 3RX.

Job Title Proposed Two Storey Side Extension

Drawing Title Existing and Proposed Elevations and Plans

Scale: 1:100	Drawn By: A.E	Date: April 2021
Page Size A1	Dwg No: 3	Revision: 1

Scale: 1:100