



EXISTING SOUTH ELEVATION  
SCALE 1:100



EXISTING NORTH ELEVATION  
SCALE 1:100

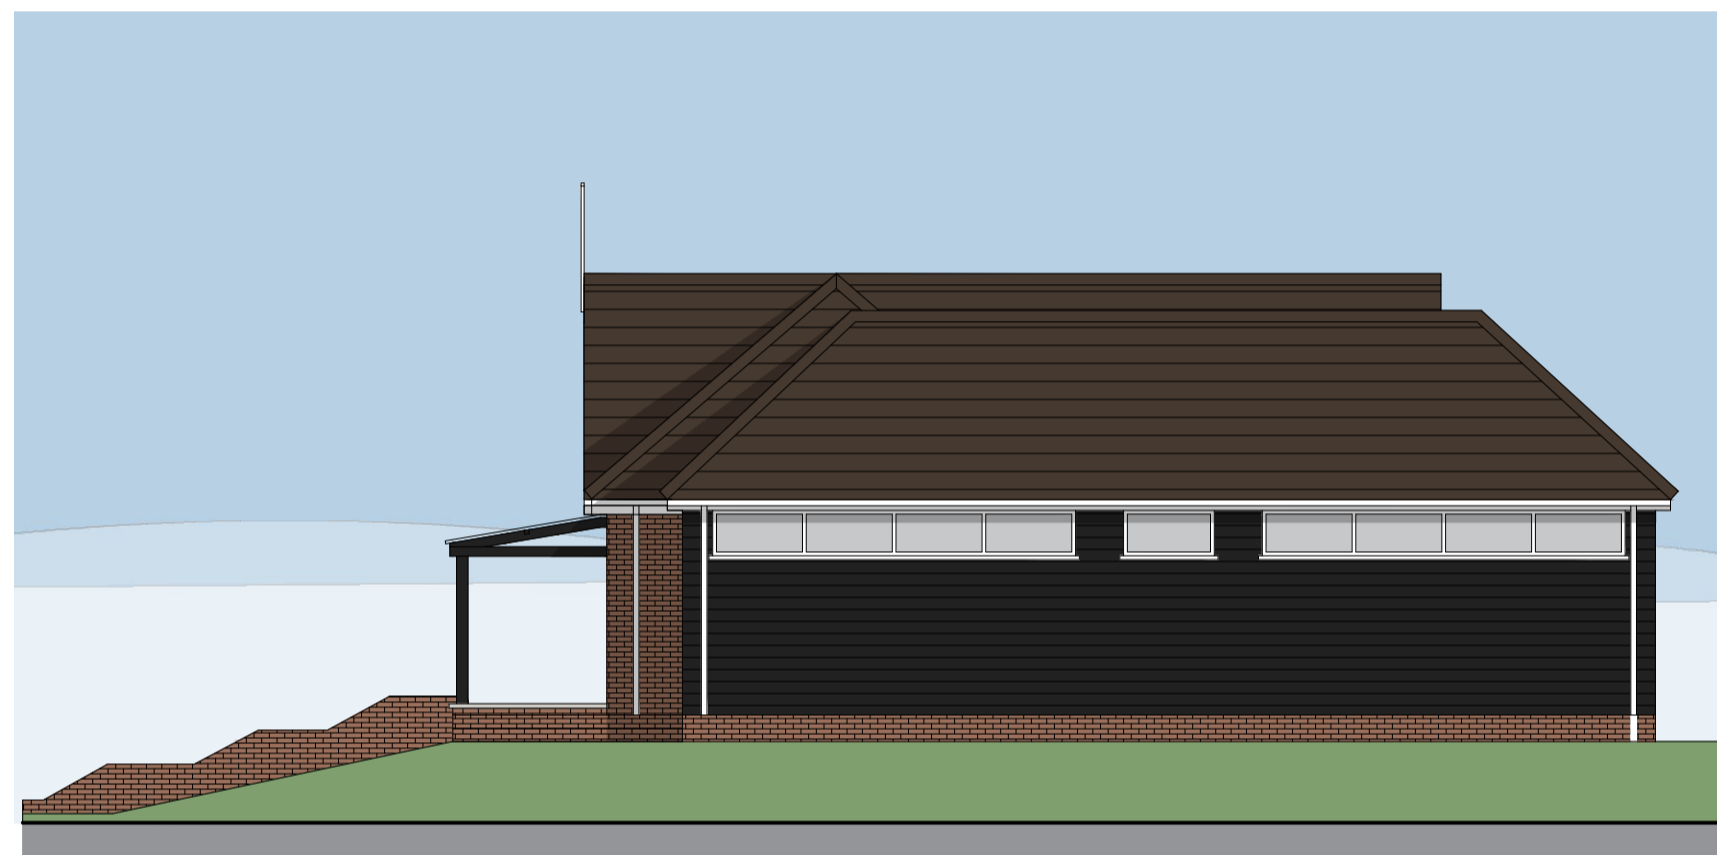

EXISTING EAST ELEVATION  
SCALE 1:100

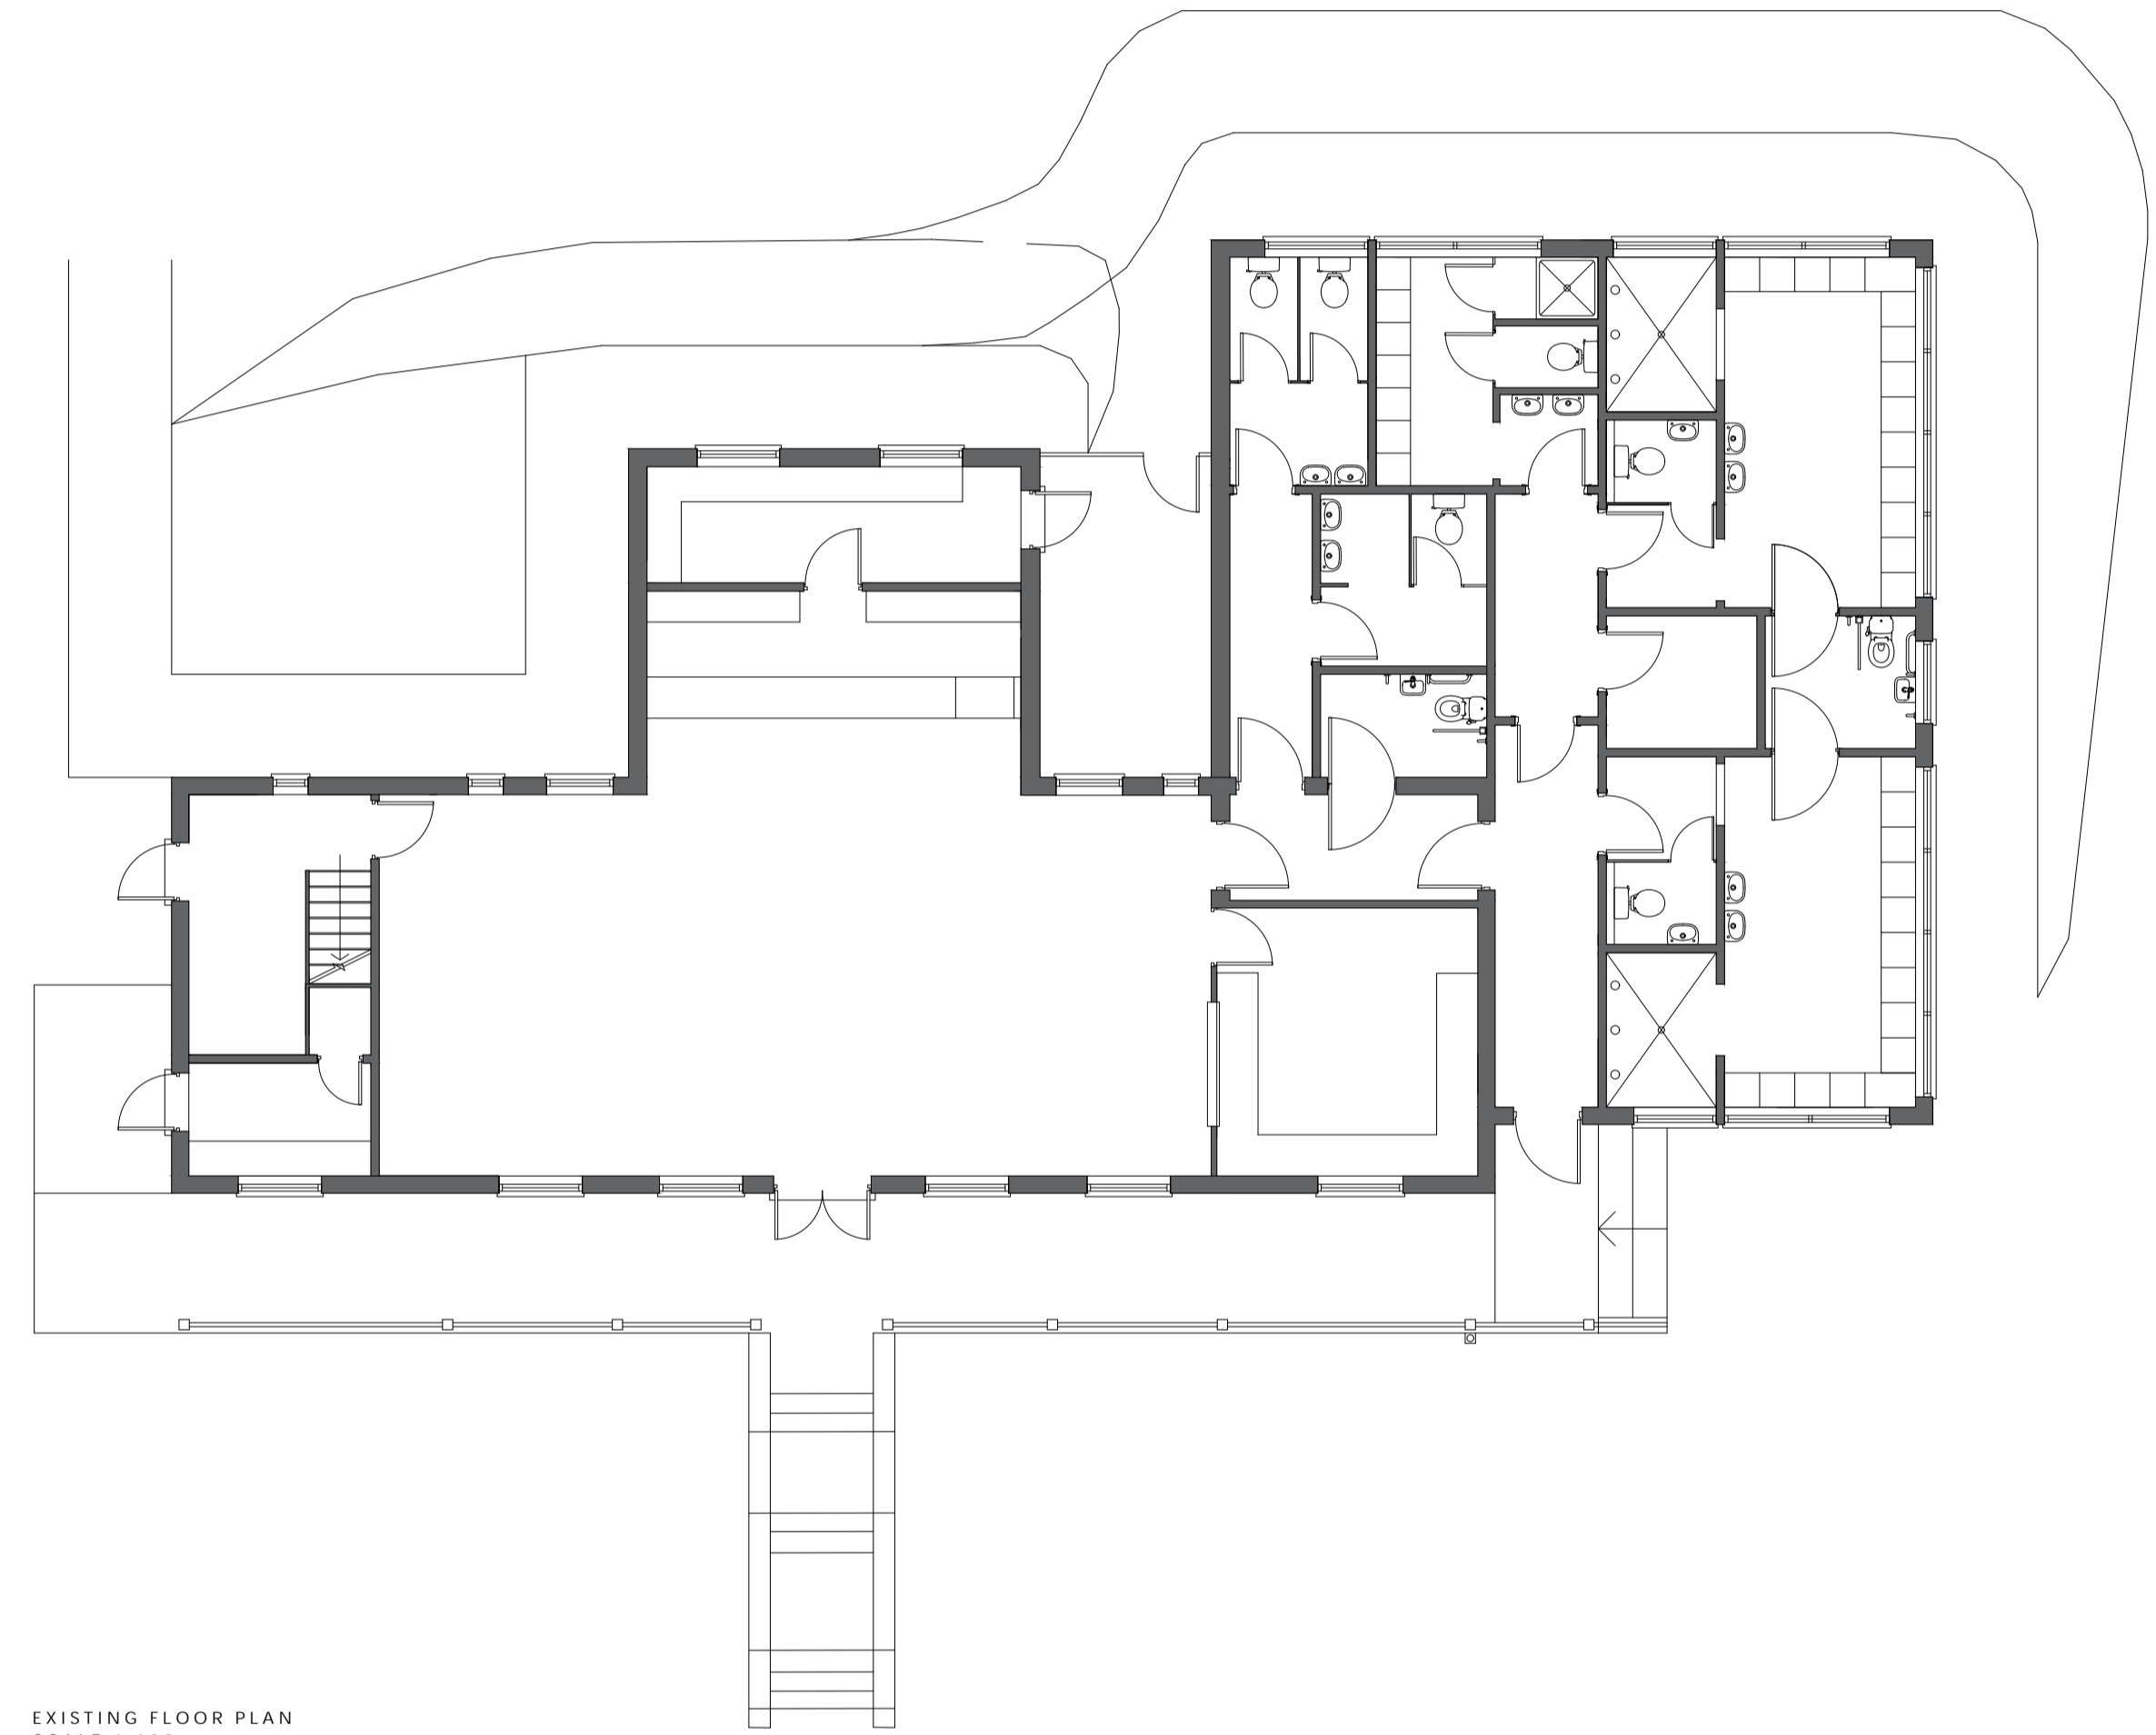

EXISTING FLOOR PLAN  
SCALE 1:100



**Hadleigh Cricket Club - Existing Floor Plans & Elevations**



REV	DESCRIPTION	DATE
TITLE: EXISTING FLOOR PLANS & ELEVATIONS		
PROJECT: PROPOSED TERRACE		
CLIENT: HADLEIGH CRICKET CLUB		
SCALE: 1:100	DATE: AUG 2022	
STATUS: PLANNING	DRAWN: JS	
JOB NO: 1634	DRAWING NO: 03	

**Box Valley**  
Architectural Design  
13 Gallows Hill, Hadleigh, Suffolk, IP7 6DD  
office@boxvalleydesign.com  
07950 582730

Do not scale from drawings. Work to figured dimensions only.