



PROPOSED SOUTH ELEVATION  
SCALE 1:100

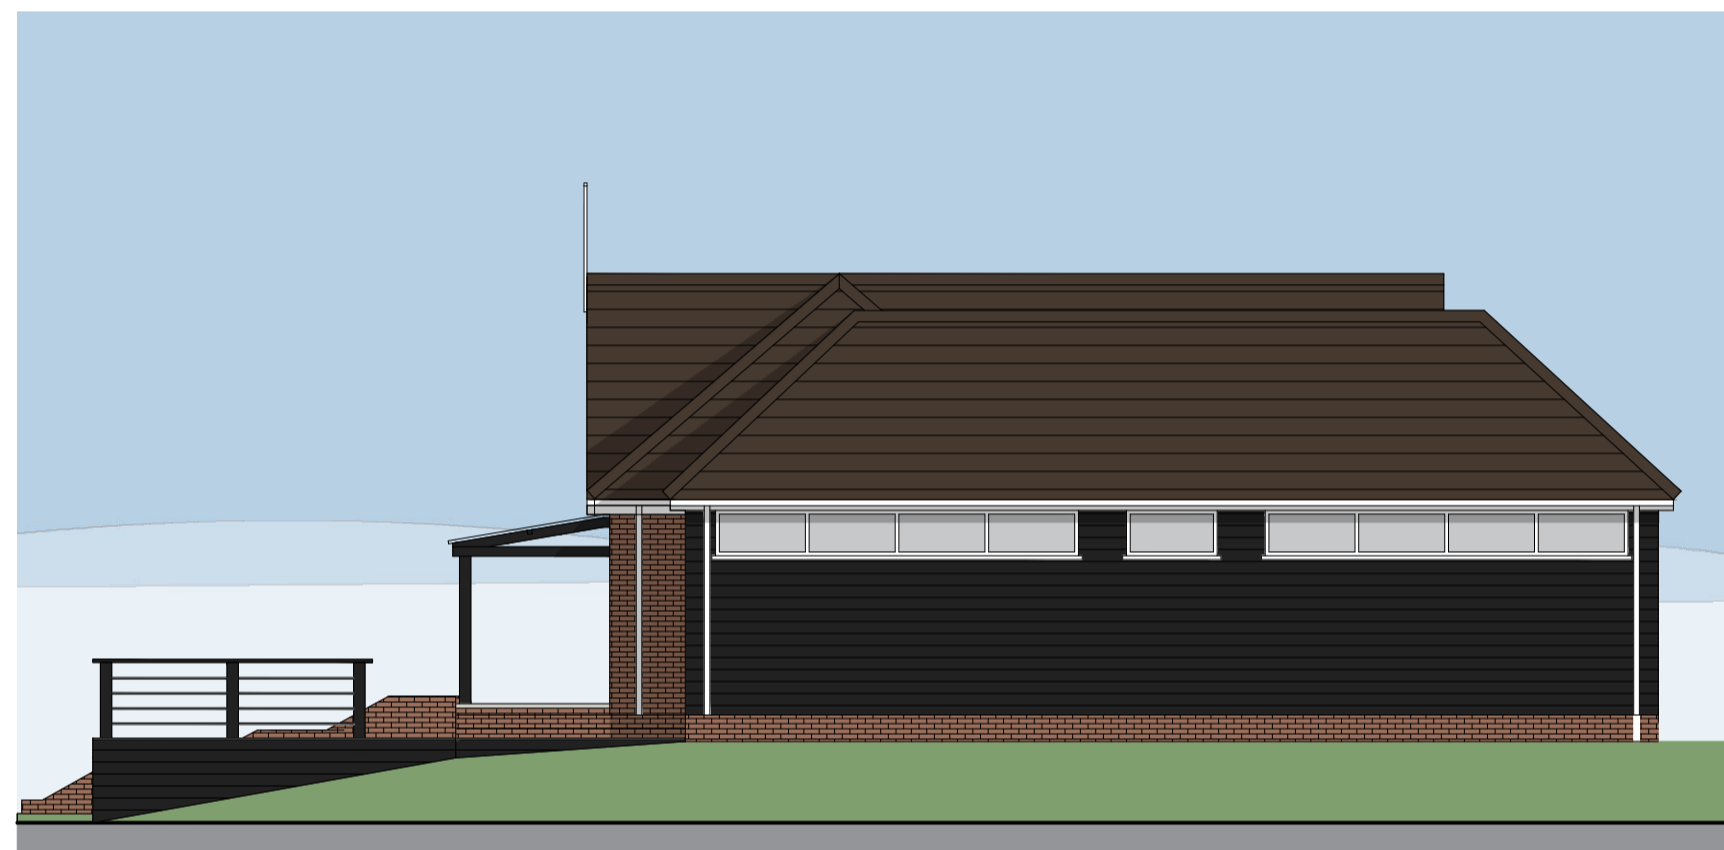

PROPOSED NORTH ELEVATION  
SCALE 1:100



PROPOSED EAST ELEVATION  
SCALE 1:100

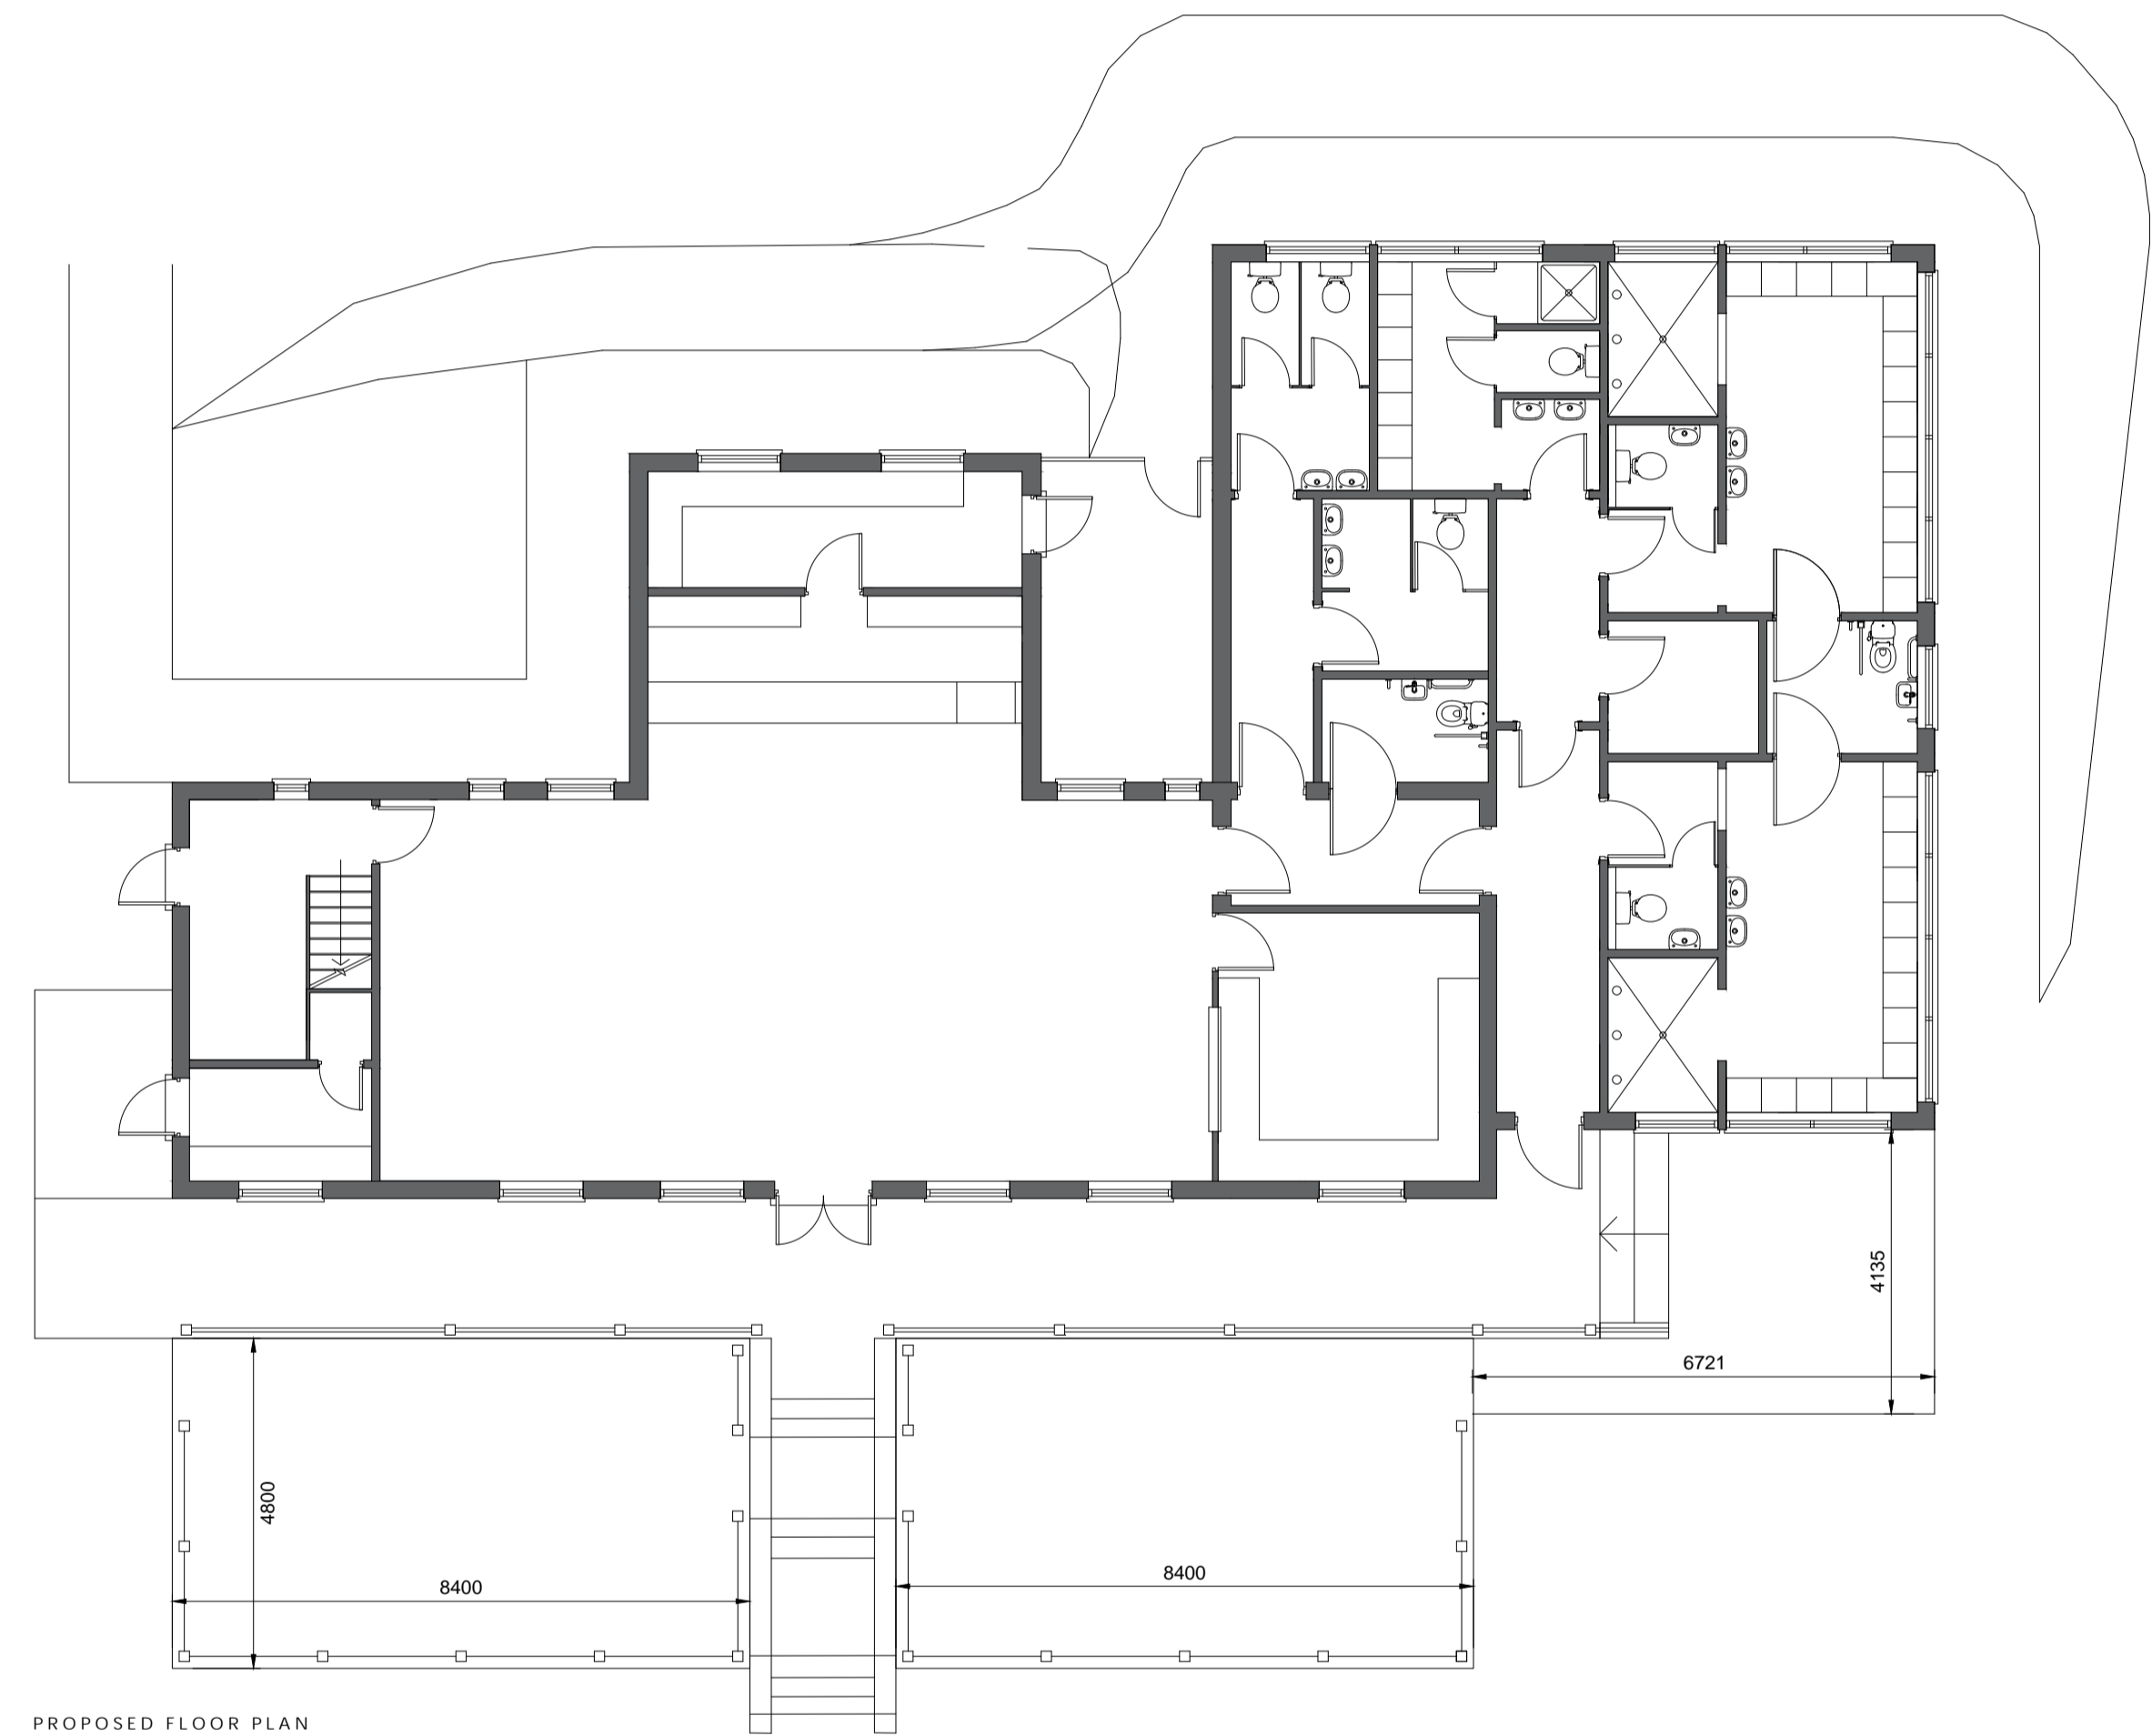


PROPOSED FLOOR PLAN  
SCALE 1:100



Hadleigh Cricket Club - Proposed Floor Plans & Elevations



REV	DESCRIPTION	DATE
TITLE: PROPOSED FLOOR PLANS & ELEVATIONS		
PROJECT: PROPOSED TERRACE		
CLIENT: HADLEIGH CRICKET CLUB		
SCALE: 1:100	DATE: AUG 2022	
STATUS: PLANNING	DRAWN: JS	
JOB NO: 1634	DRAWING NO: 04	

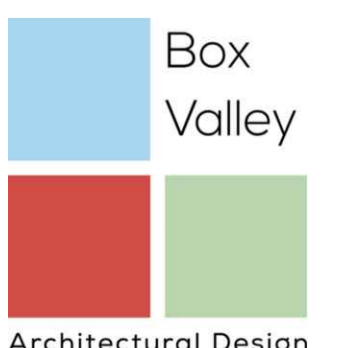

Box Valley  
Architectural Design  
13 Gallows Hill, Hadleigh, Suffolk, IP7 6DD  
office@boxvalleydesign.com  
07950 582730

Do not scale from drawings. Work to figured dimensions only.