

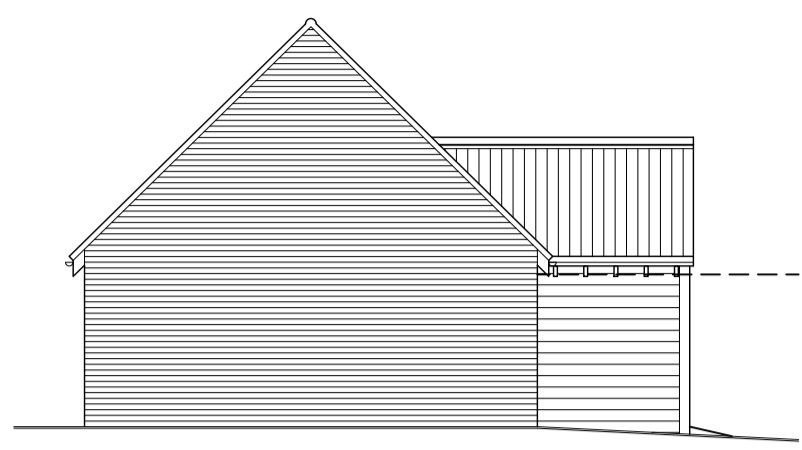


Front Elevation


Existing Elevations  
Scale: 1:100

 


Side Elevation

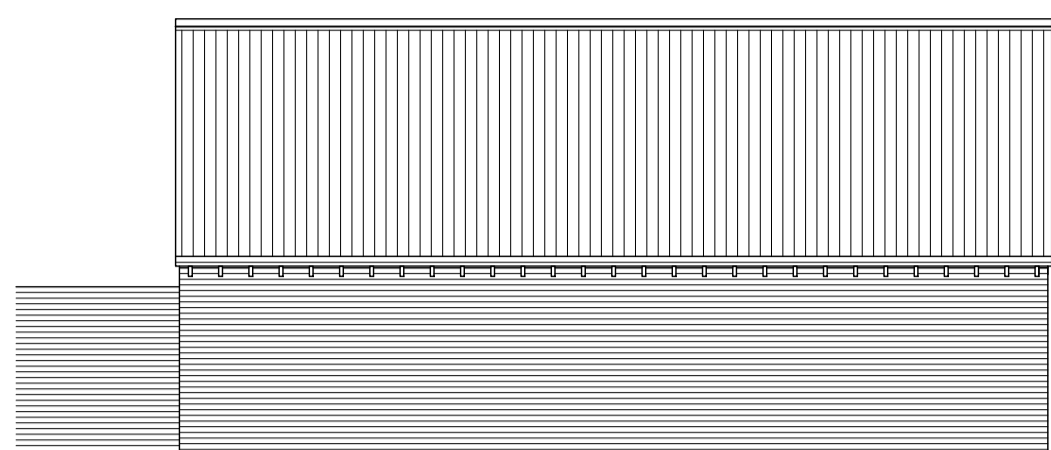


Rear Elevation

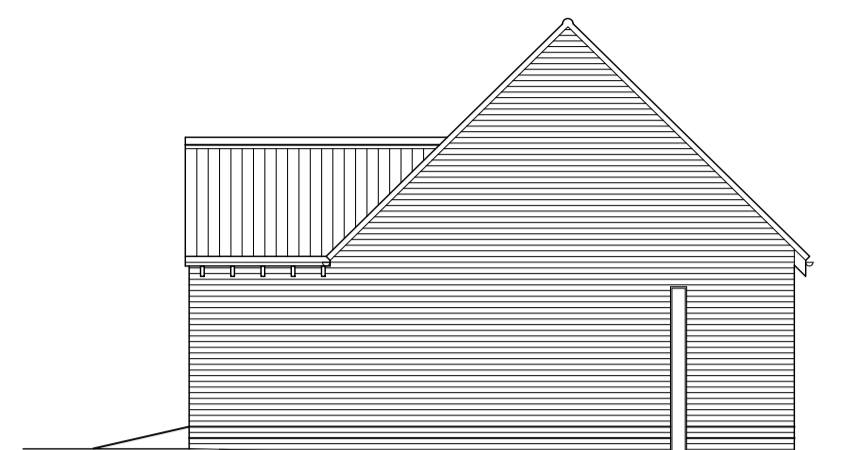


Side Elevation

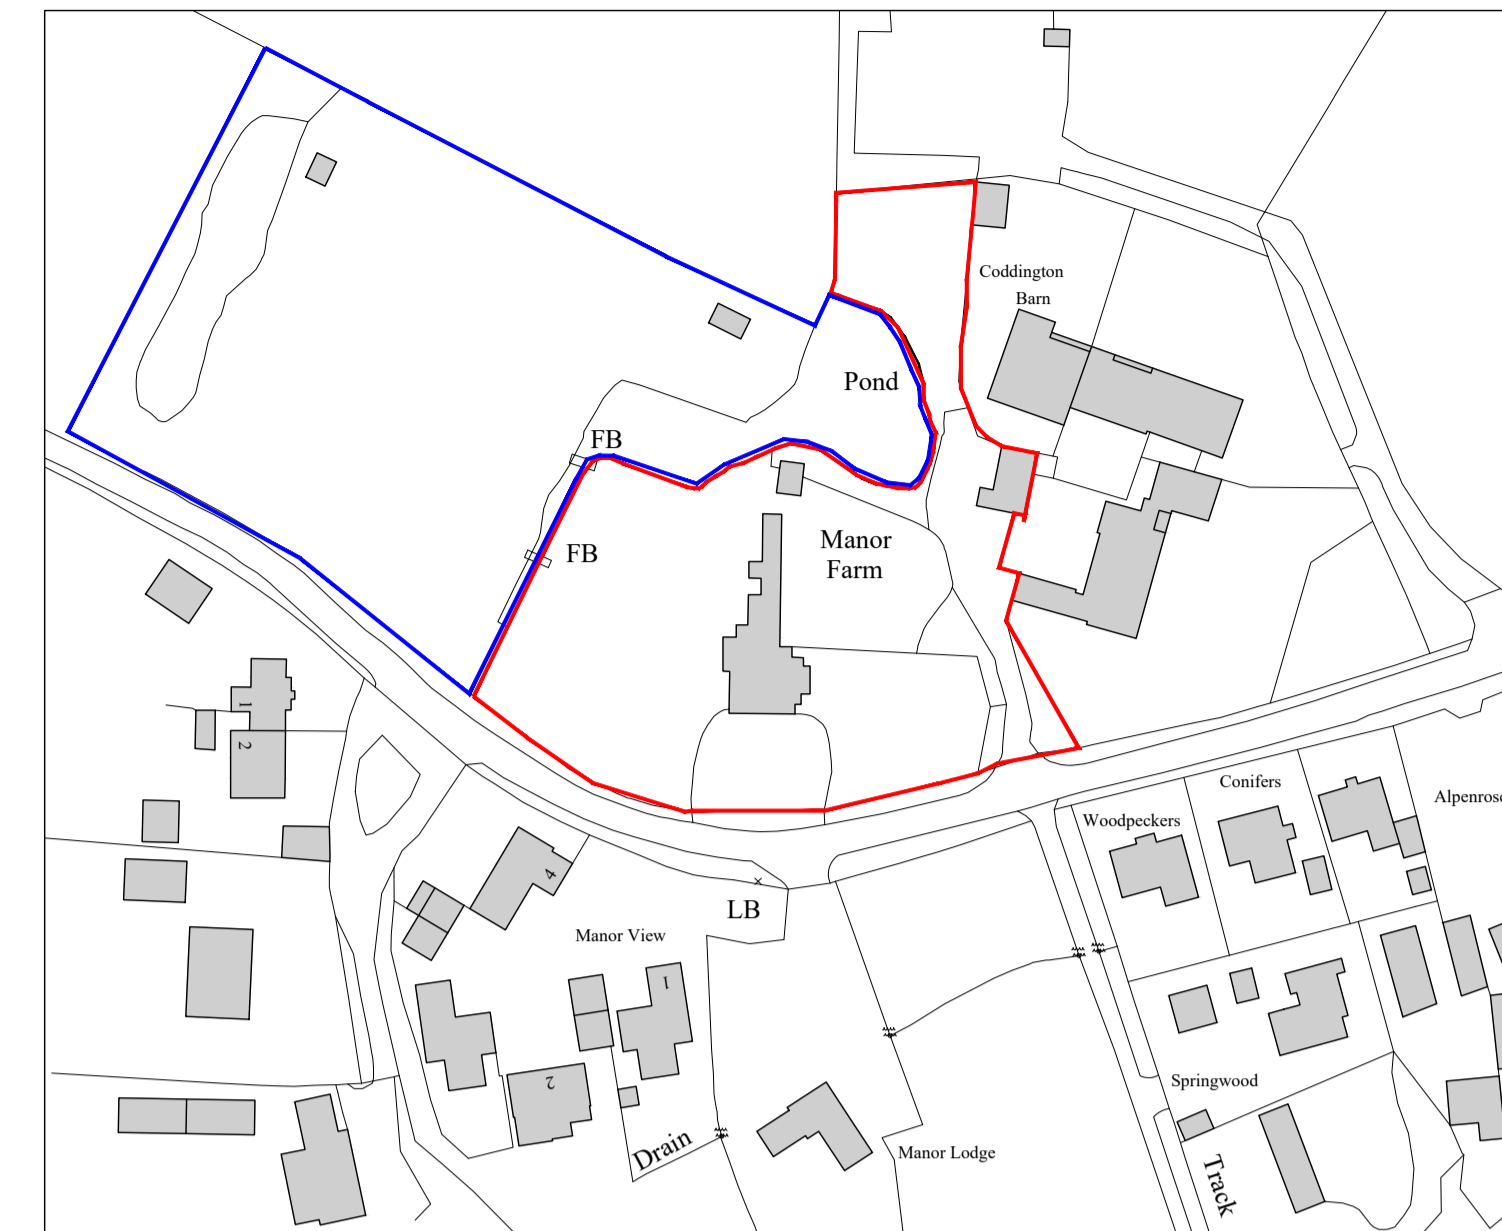


Location Plan  
Scale: 1:1250

 


NORTH

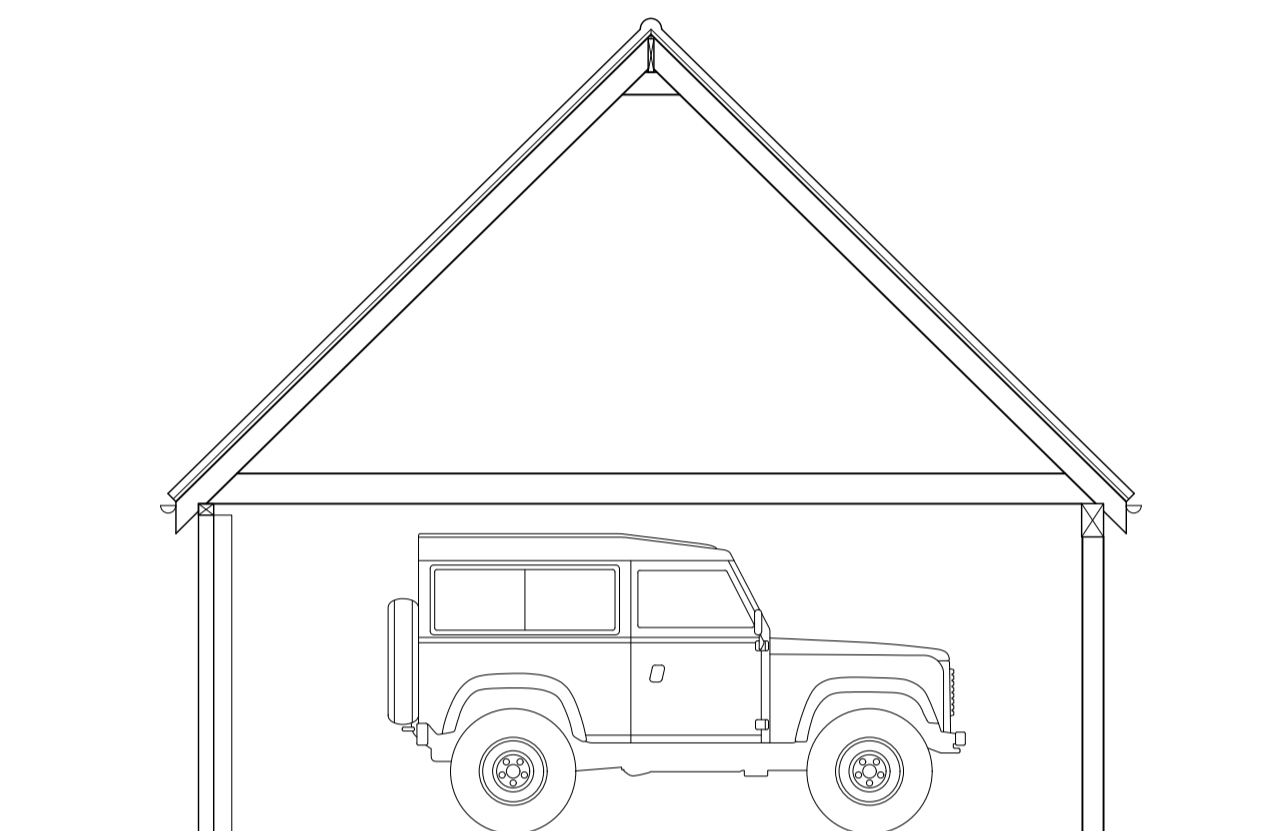



Existing Section  
Scale: 1:50

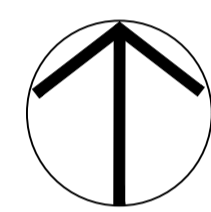


NORTH

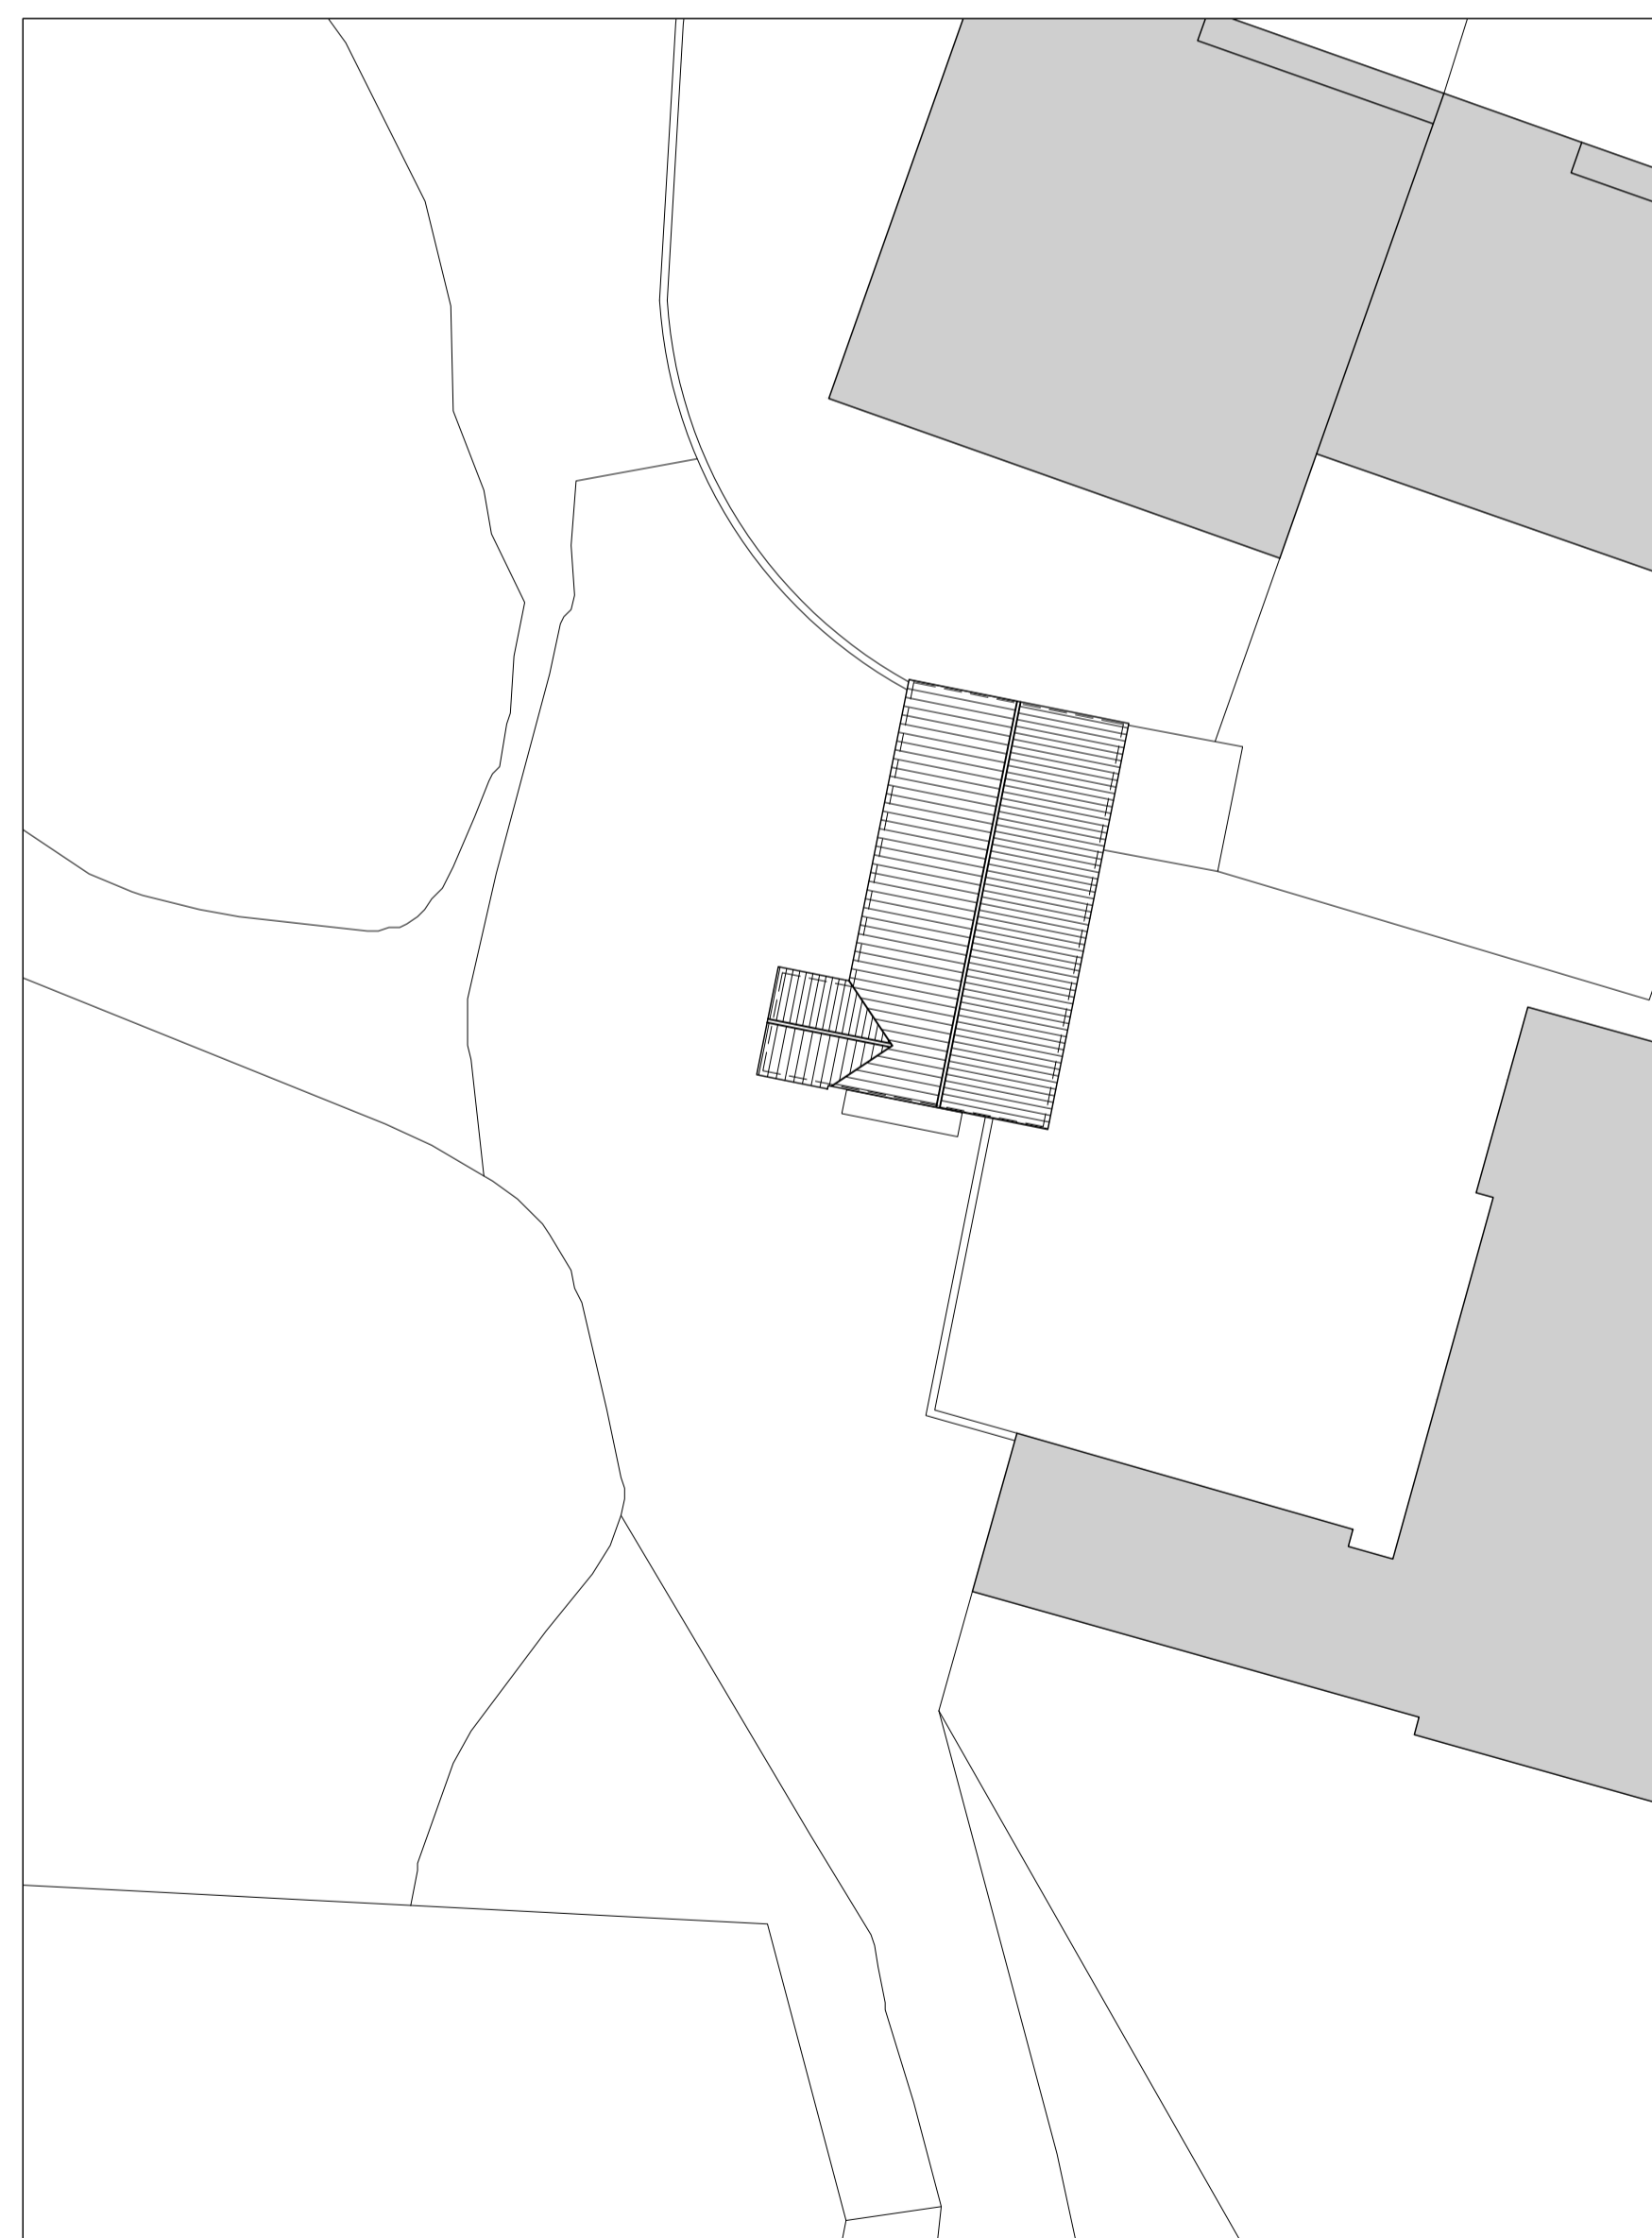

Existing Site Plan  
Scale: 1:200

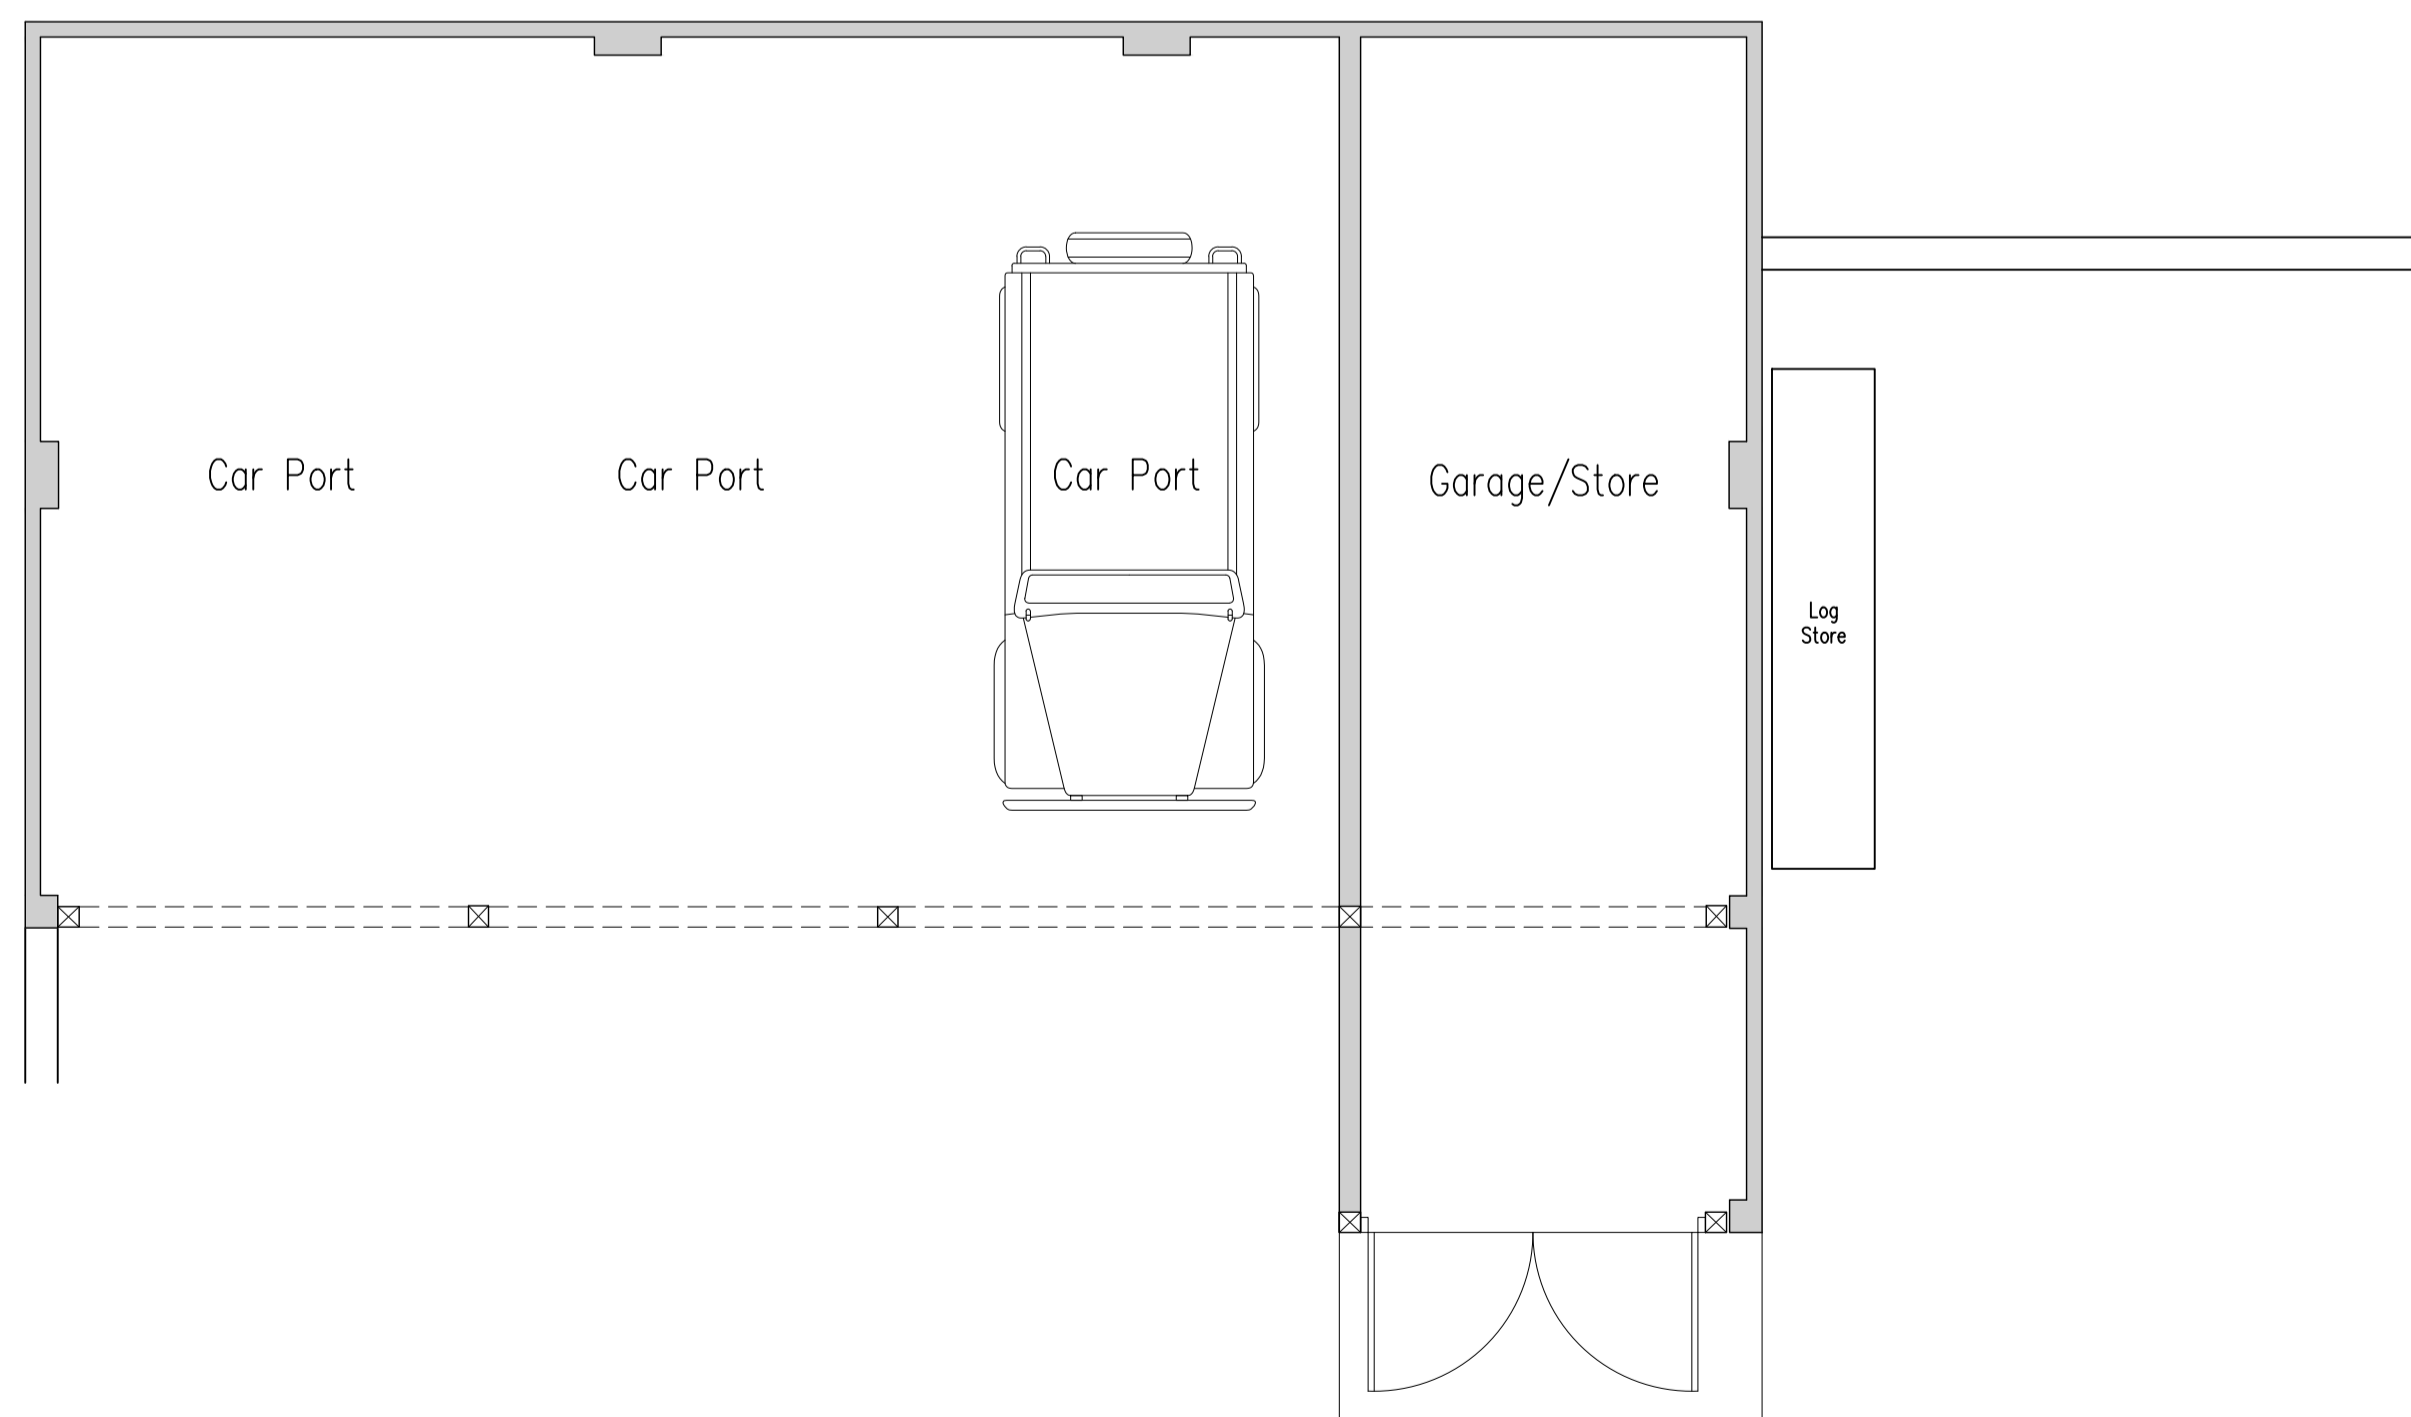 

Existing Ground Floor Plan  
Scale: 1:50

 

<p><b>Tim Moll Architecture</b> Chartered Architect</p>			
<p>JOB 1485</p>		<p>TIM MOLL ARCHITECTURE Suite 10, 9 Station Yard Needham Market Suffolk IP6 8SA T. 01449 708510 M. 07818087280 E. tim@timmollarchitecture.co.uk</p>	
CLIENTS	<p><b>MR &amp; MRS Bolus</b></p>		
JOB LOCATION	<p><b>MANOR FARMHOUSE, ASHFIELD ROAD, NORTON LITTLE GREEN, SUFFOLK, IP31 3NN</b></p>		
JOB DESCRIPTION	<p><b>LOFT CONVERSION</b></p>		
DRAWING	<p><b>EXISTING</b></p>		
DATE	SCALE	DRAWING NUMBER	DRAWN BY
<b>JULY 2022</b>	<b>AS SHOWN @ A1</b>	<b>.01</b>	<b>MJM</b>
<p>COPYRIGHT TIM MOLL ARCHITECTURE. ALL DIMENSIONS ARE TO BE MEASURED ON SITE AND NOT SCALED FROM THIS DRAWING.</p>			