



Section A-A  
1:50

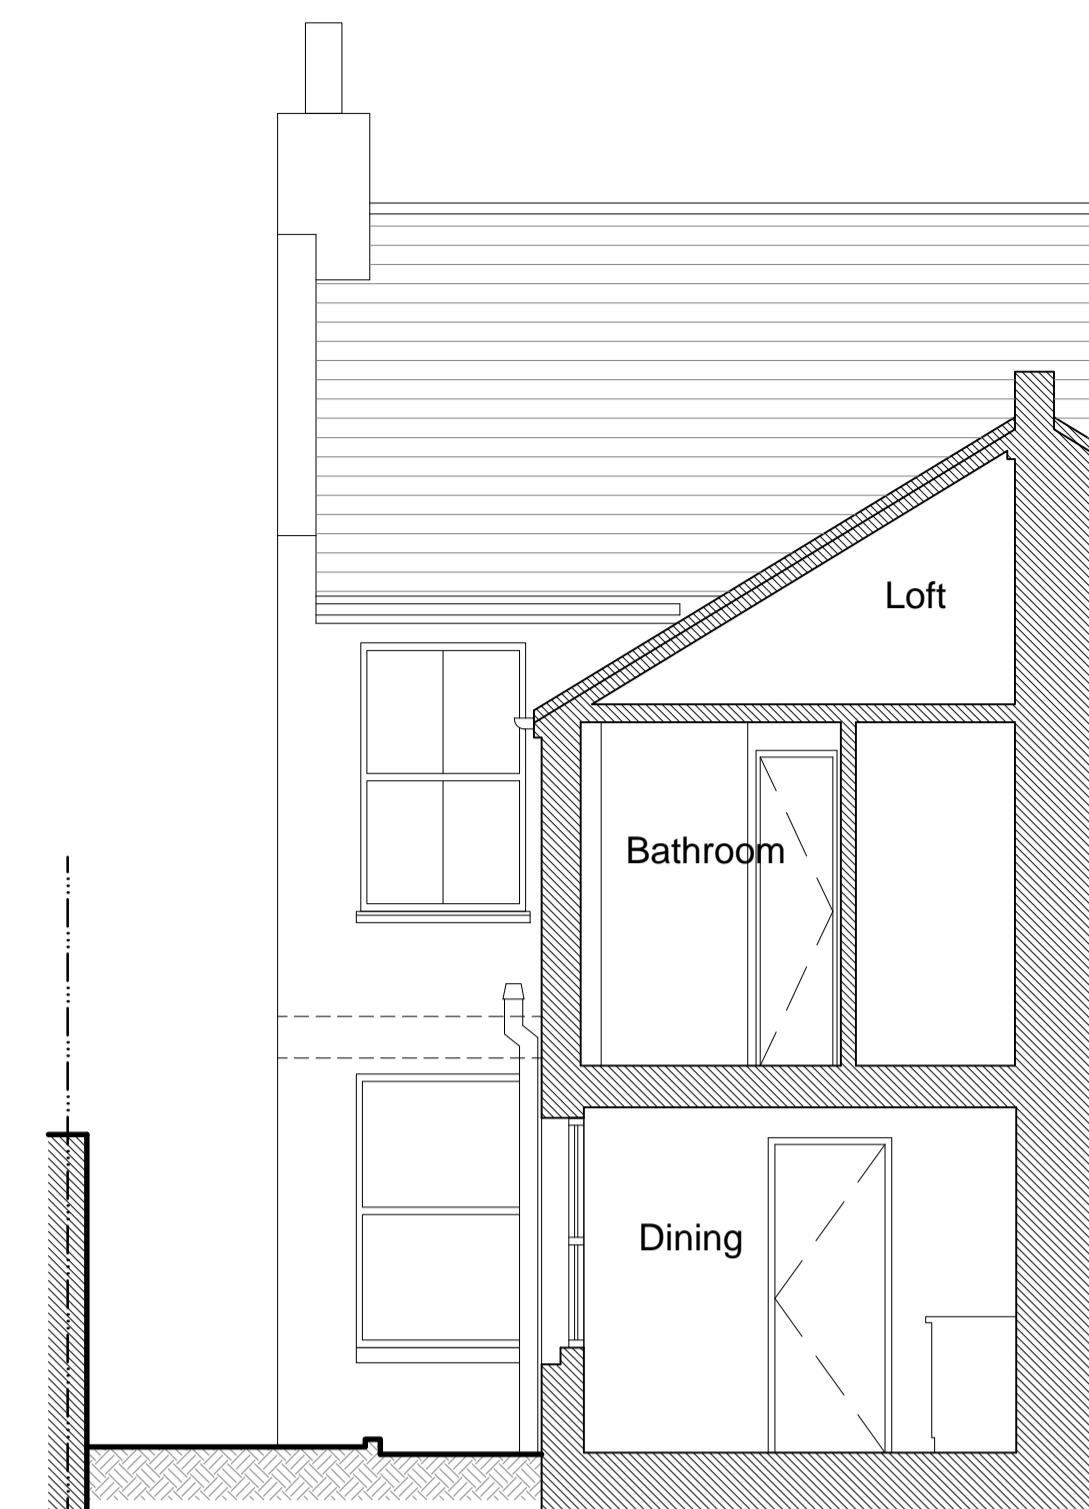


Section B-B  
1:50




Front Elevation (North)  
1:100

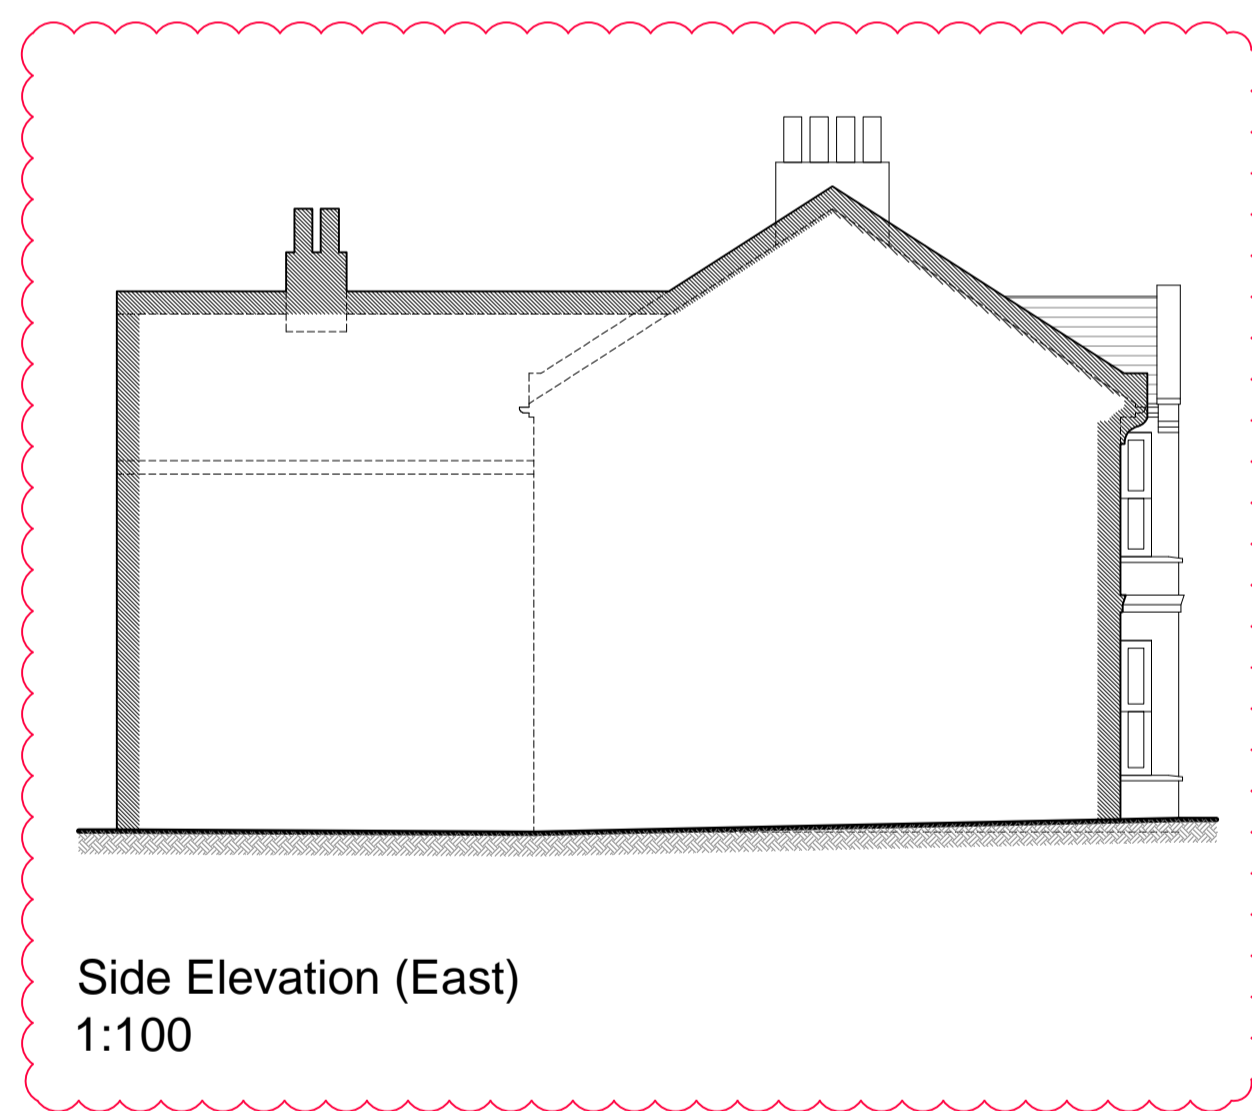


Side Elevation (East)  
1:100

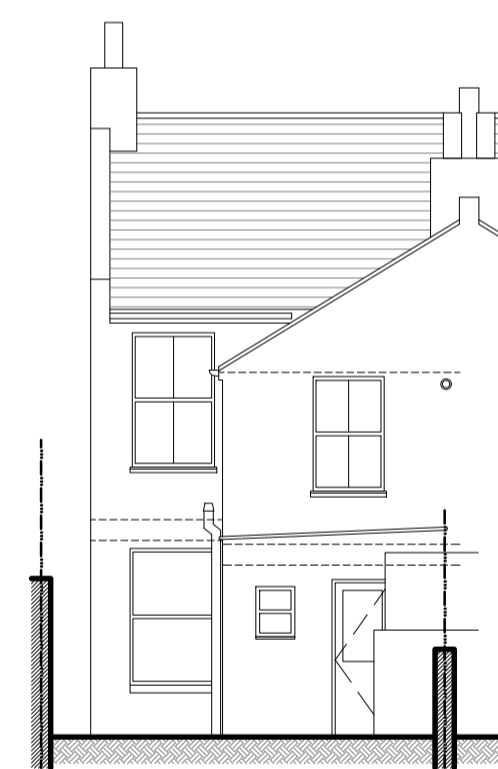

Rear Elevation (South)  
1:100

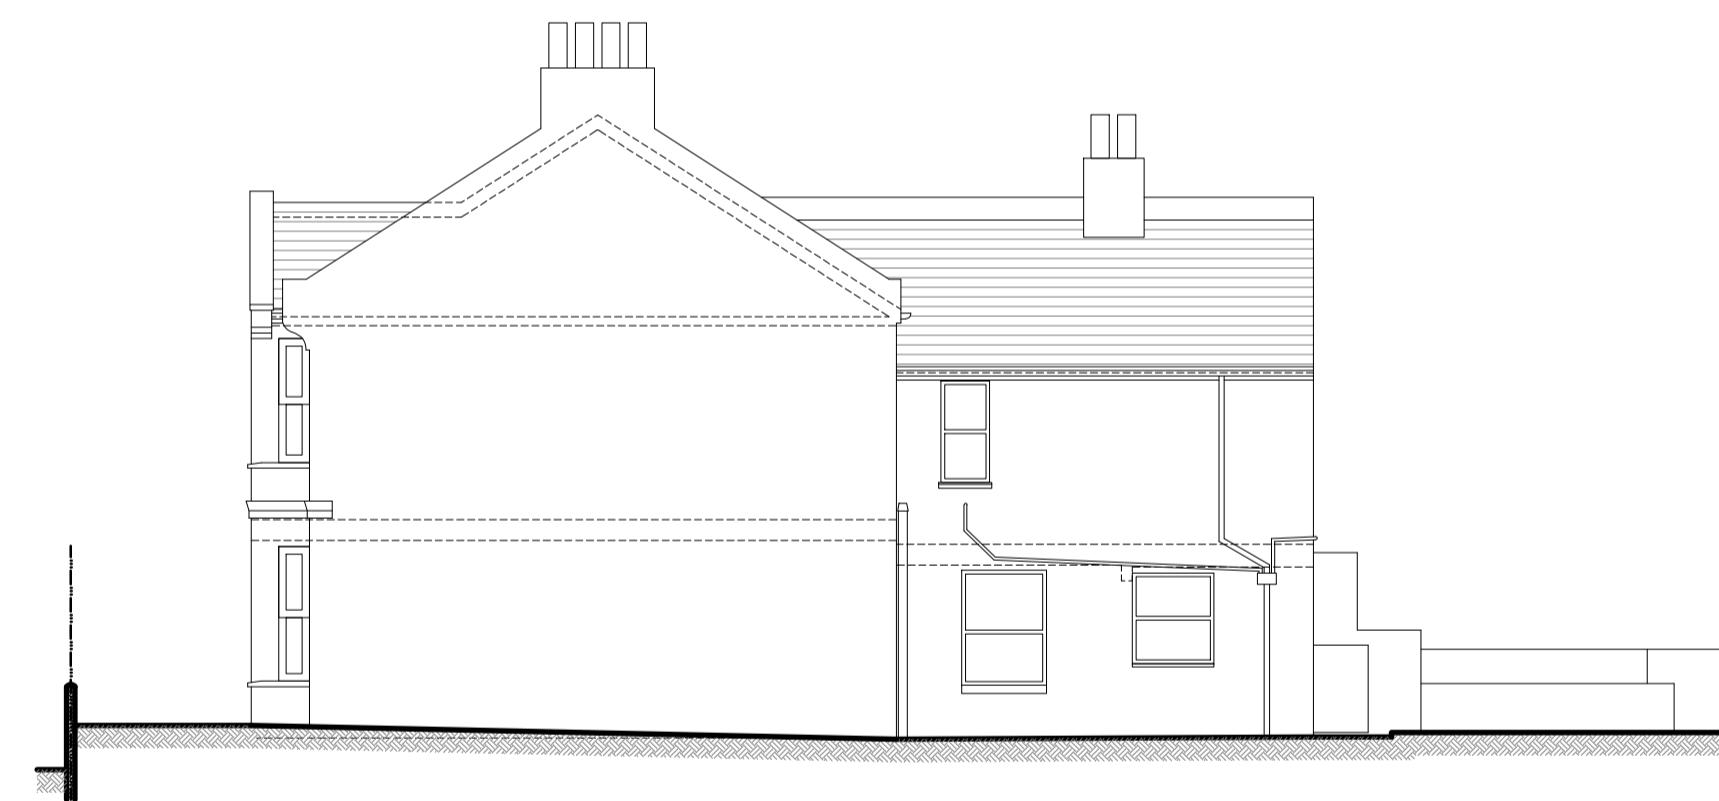

Side Elevation (West)  
1:100

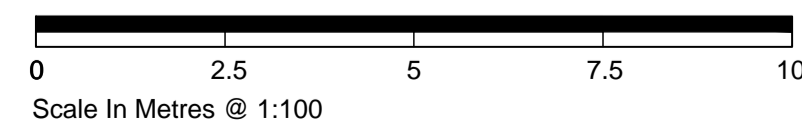

**DEACON + RICHARDSON**  
ARCHITECTS  
email: design@drtd.co.uk  
web: www.drtd.co.uk  
tel: 01273 888080  
253 Ditchling Road  
Brighton  
BN1 6JD

drawn JB	checked DB	RIBA stage 01	A	11.08.22	East elevation added, shown bubbled.	JB	-
				13.05.22	First Issue.	-	-
© Copyright Deacon and Richardson Ltd.				rev	date	comment	auth. chkd.
client/job Phil Bailey		drawing title Sections and Elevations		scale/sheet size varies @ A1		revision	
119 Hollingbury Road, Brighton, BN1 7JN		MEASURED SURVEY		drawing number 3794.EX.02		A	

Do not scale off drawing except for Planning purposes. Check all dimensions on site before work is commenced. All goods materials workmanship to conform with current regulations BBS & COP.