

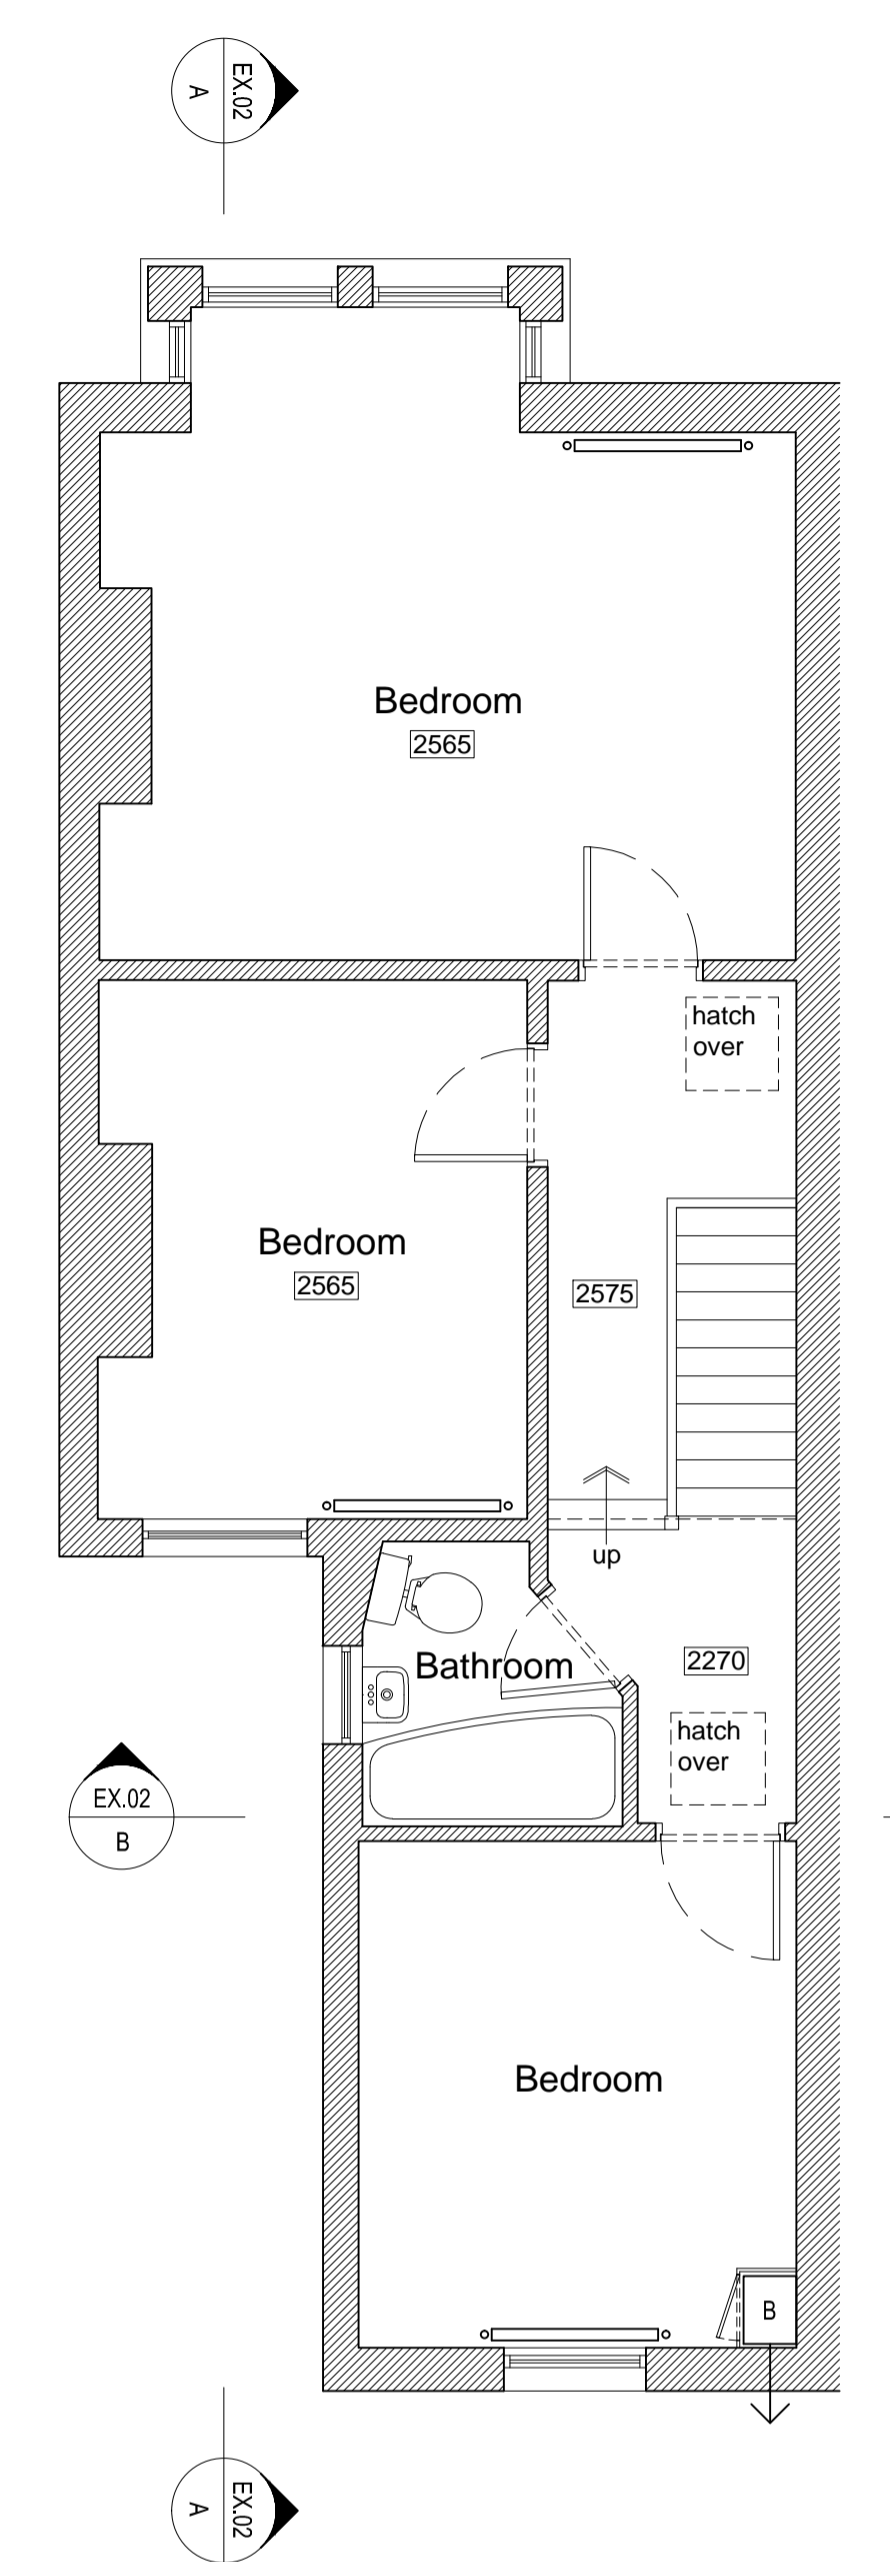
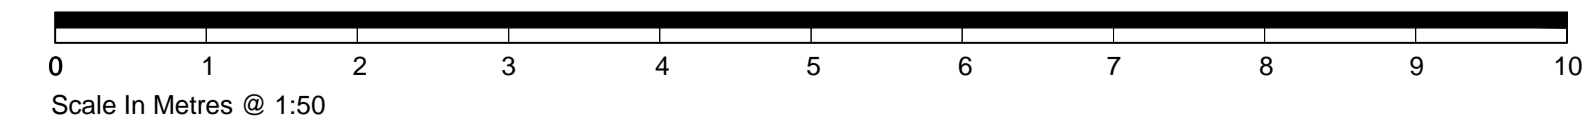



Ground Floor Plan 1:50

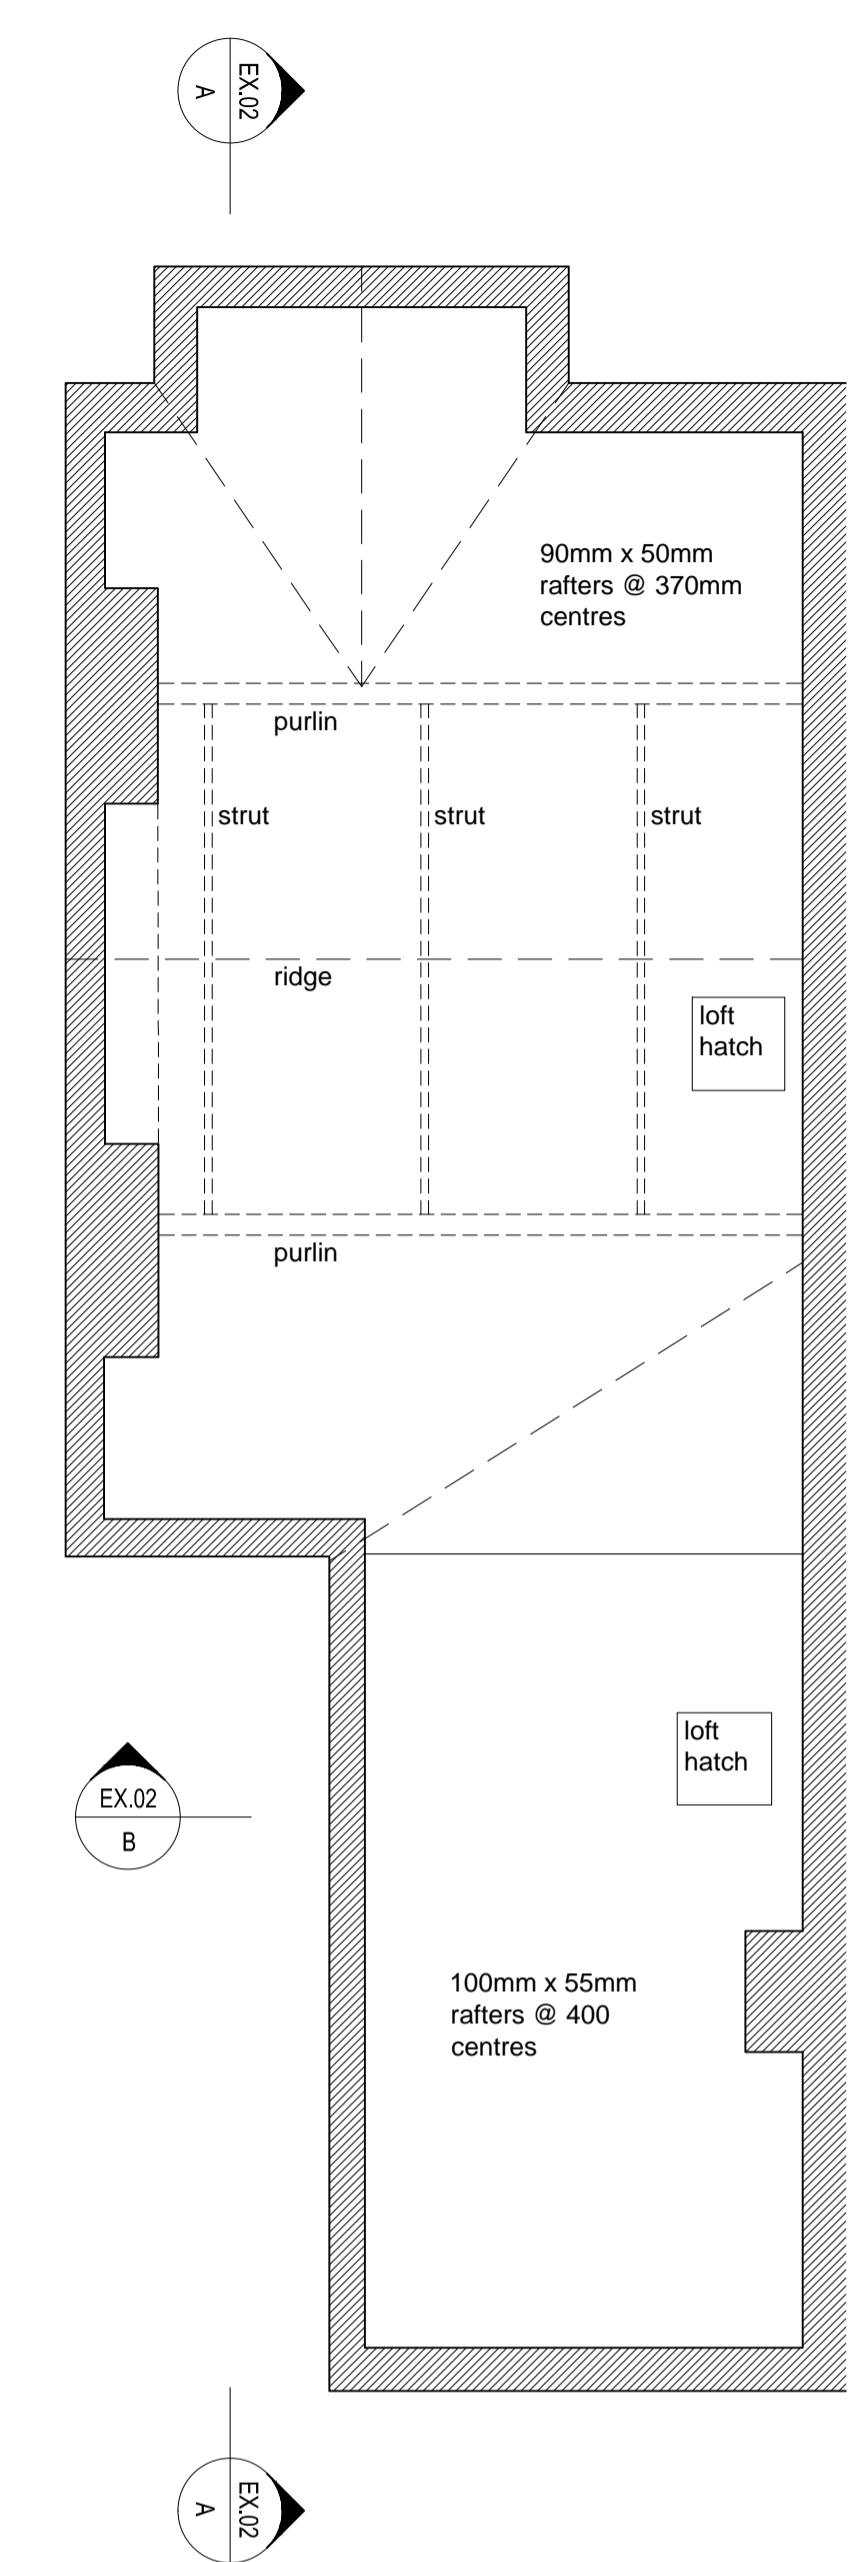

First Floor Plan 1:50

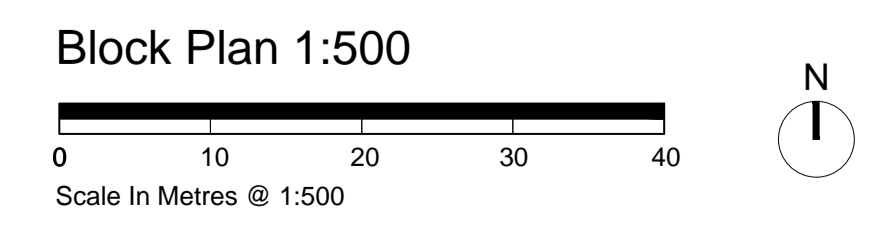


Loft Plan 1:50

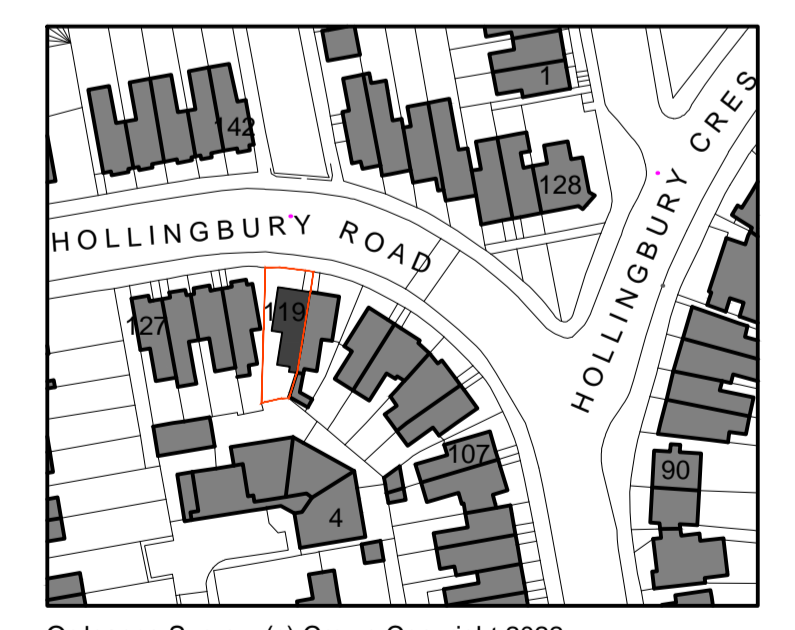

Location Plan 1:1250
 Ordnance Survey, (c) Crown Copyright 2022. All rights reserved. Licence number 100022432
 Scale In Metres @ 1:1250



Block Plan 1:500
 Scale In Metres @ 1:500

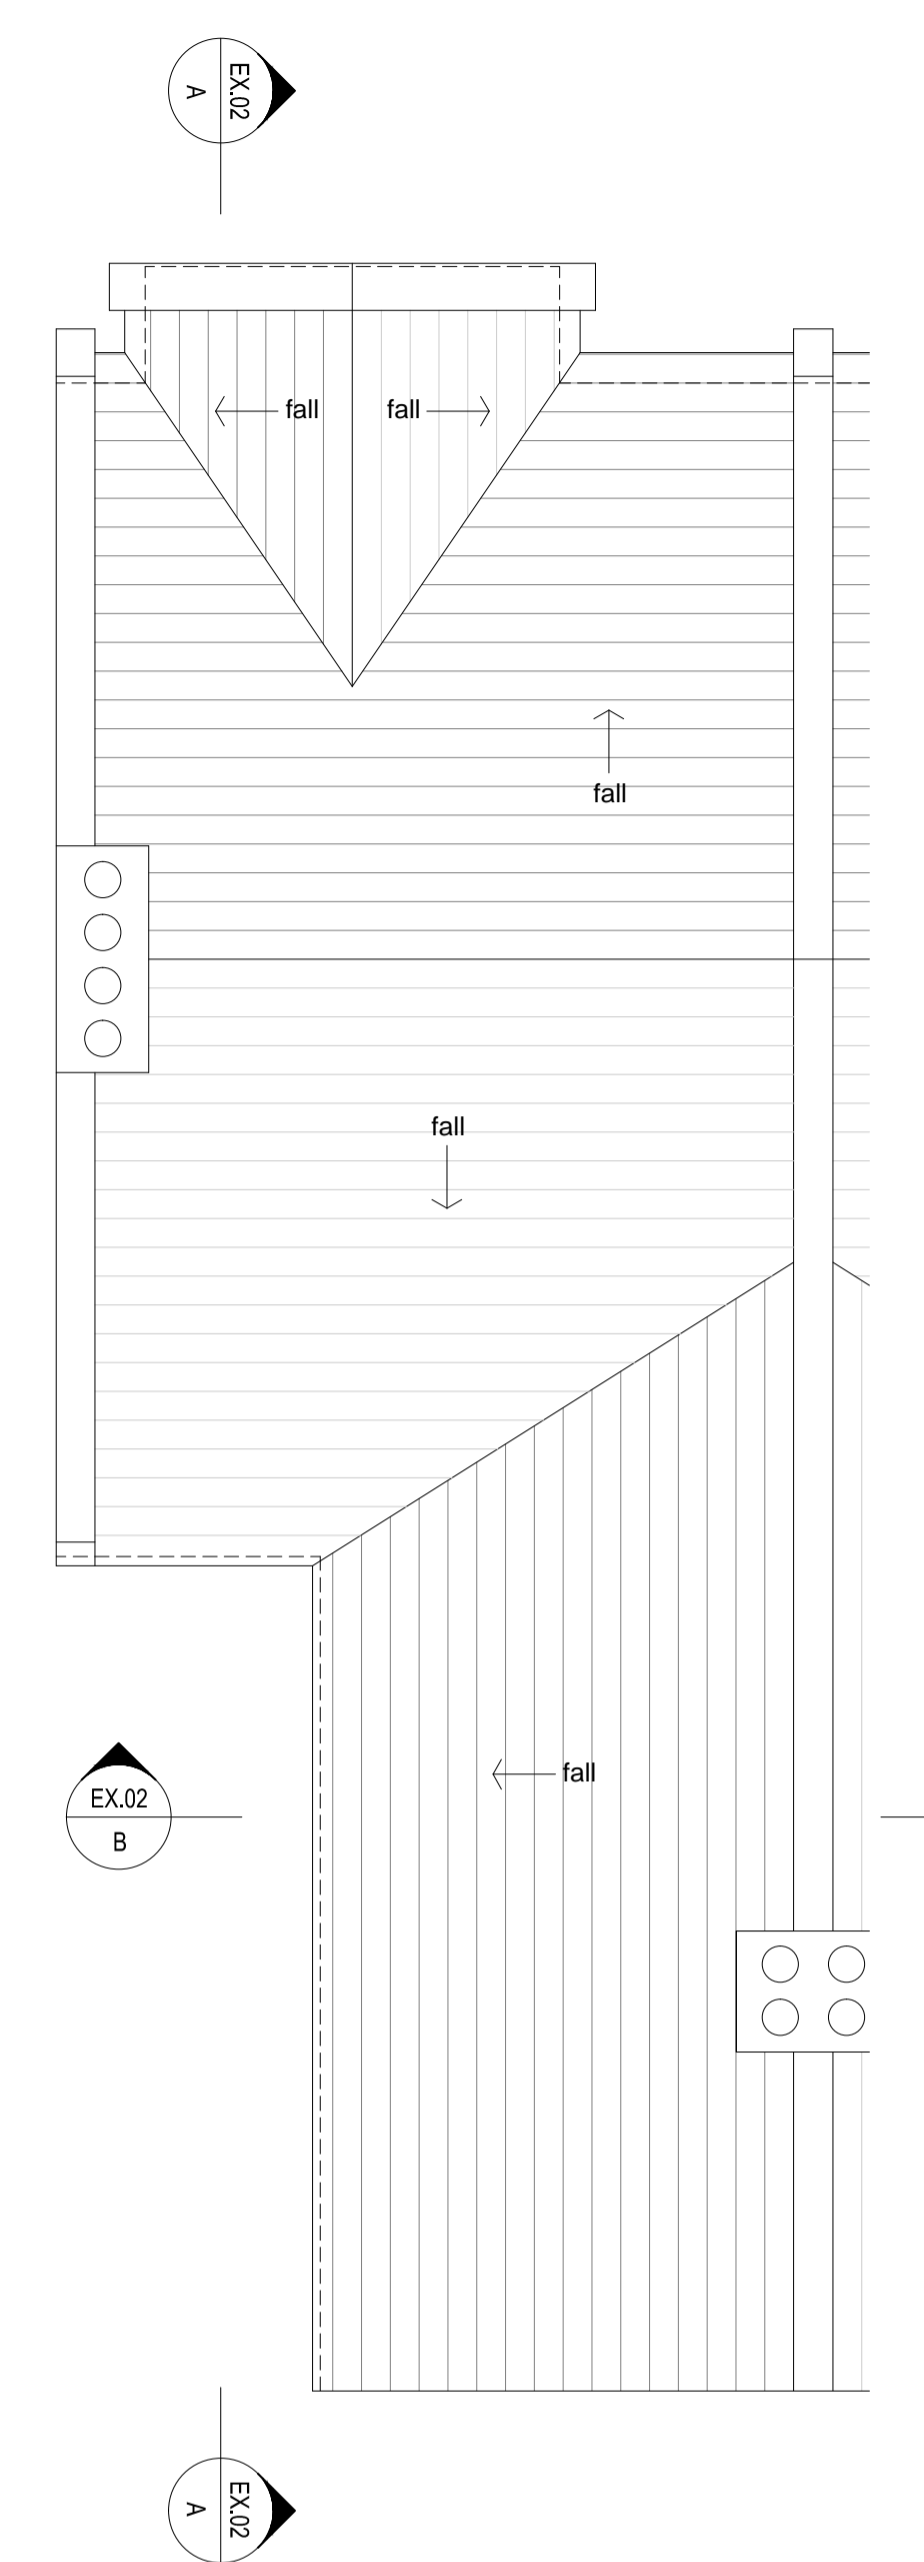

Roof Plan 1:50

DEACON + RICHARDSON ARCHITECTS
 email: design@drtd.co.uk
 web: www.drtd.co.uk
 tel: 01273 889080
 253 Ditchling Road Brighton BN1 6JD

drawn JB	checked DB	RIBA stage 01	date 13.05.22	comment First Issue.	auth.	chkd.
client/job Phil Bailey 119 Hollingbury Road, Brighton, BN1 7JN			drawing title Floor Plans and OS Extract MEASURED SURVEY		scale/sheet size 1:50 @ A1 drawing number 3794.EX.01 revision -	

PRELIMINARY

Do not scale off drawing except for Planning purposes. Check all dimensions on site before work is commenced. All goods materials workmanship to conform with current regulations BBS & COP.