

Proposed First Floor Plan - 138sqm




Proposed Side Elevation




Proposed Front Elevation




Proposed Side Elevation

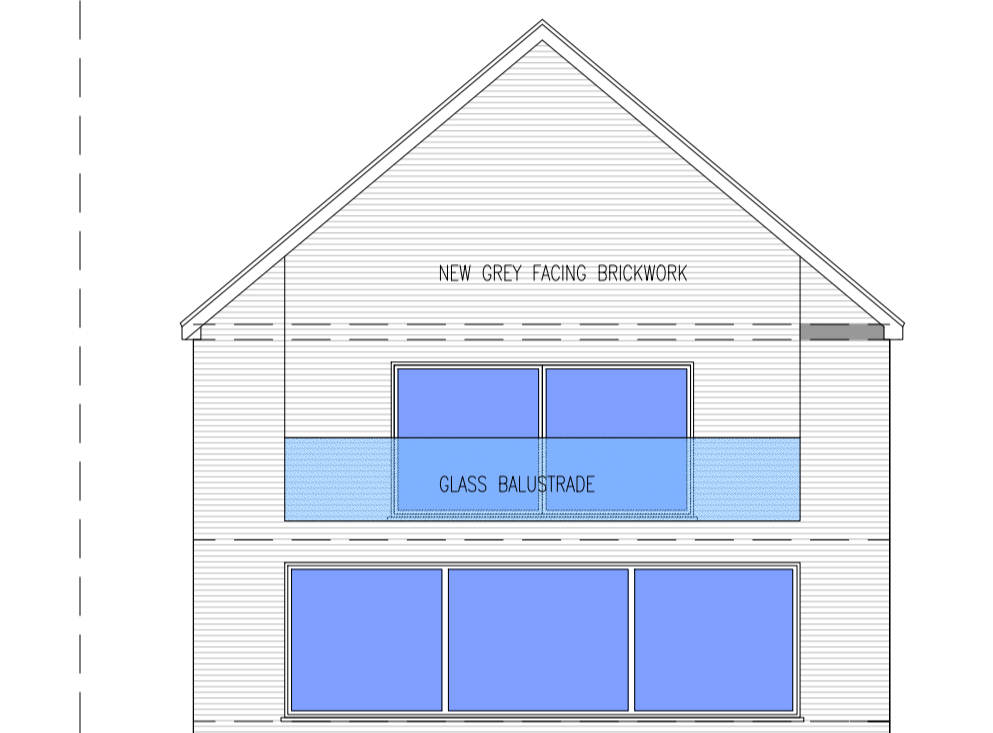

Proposed Rear Elevation

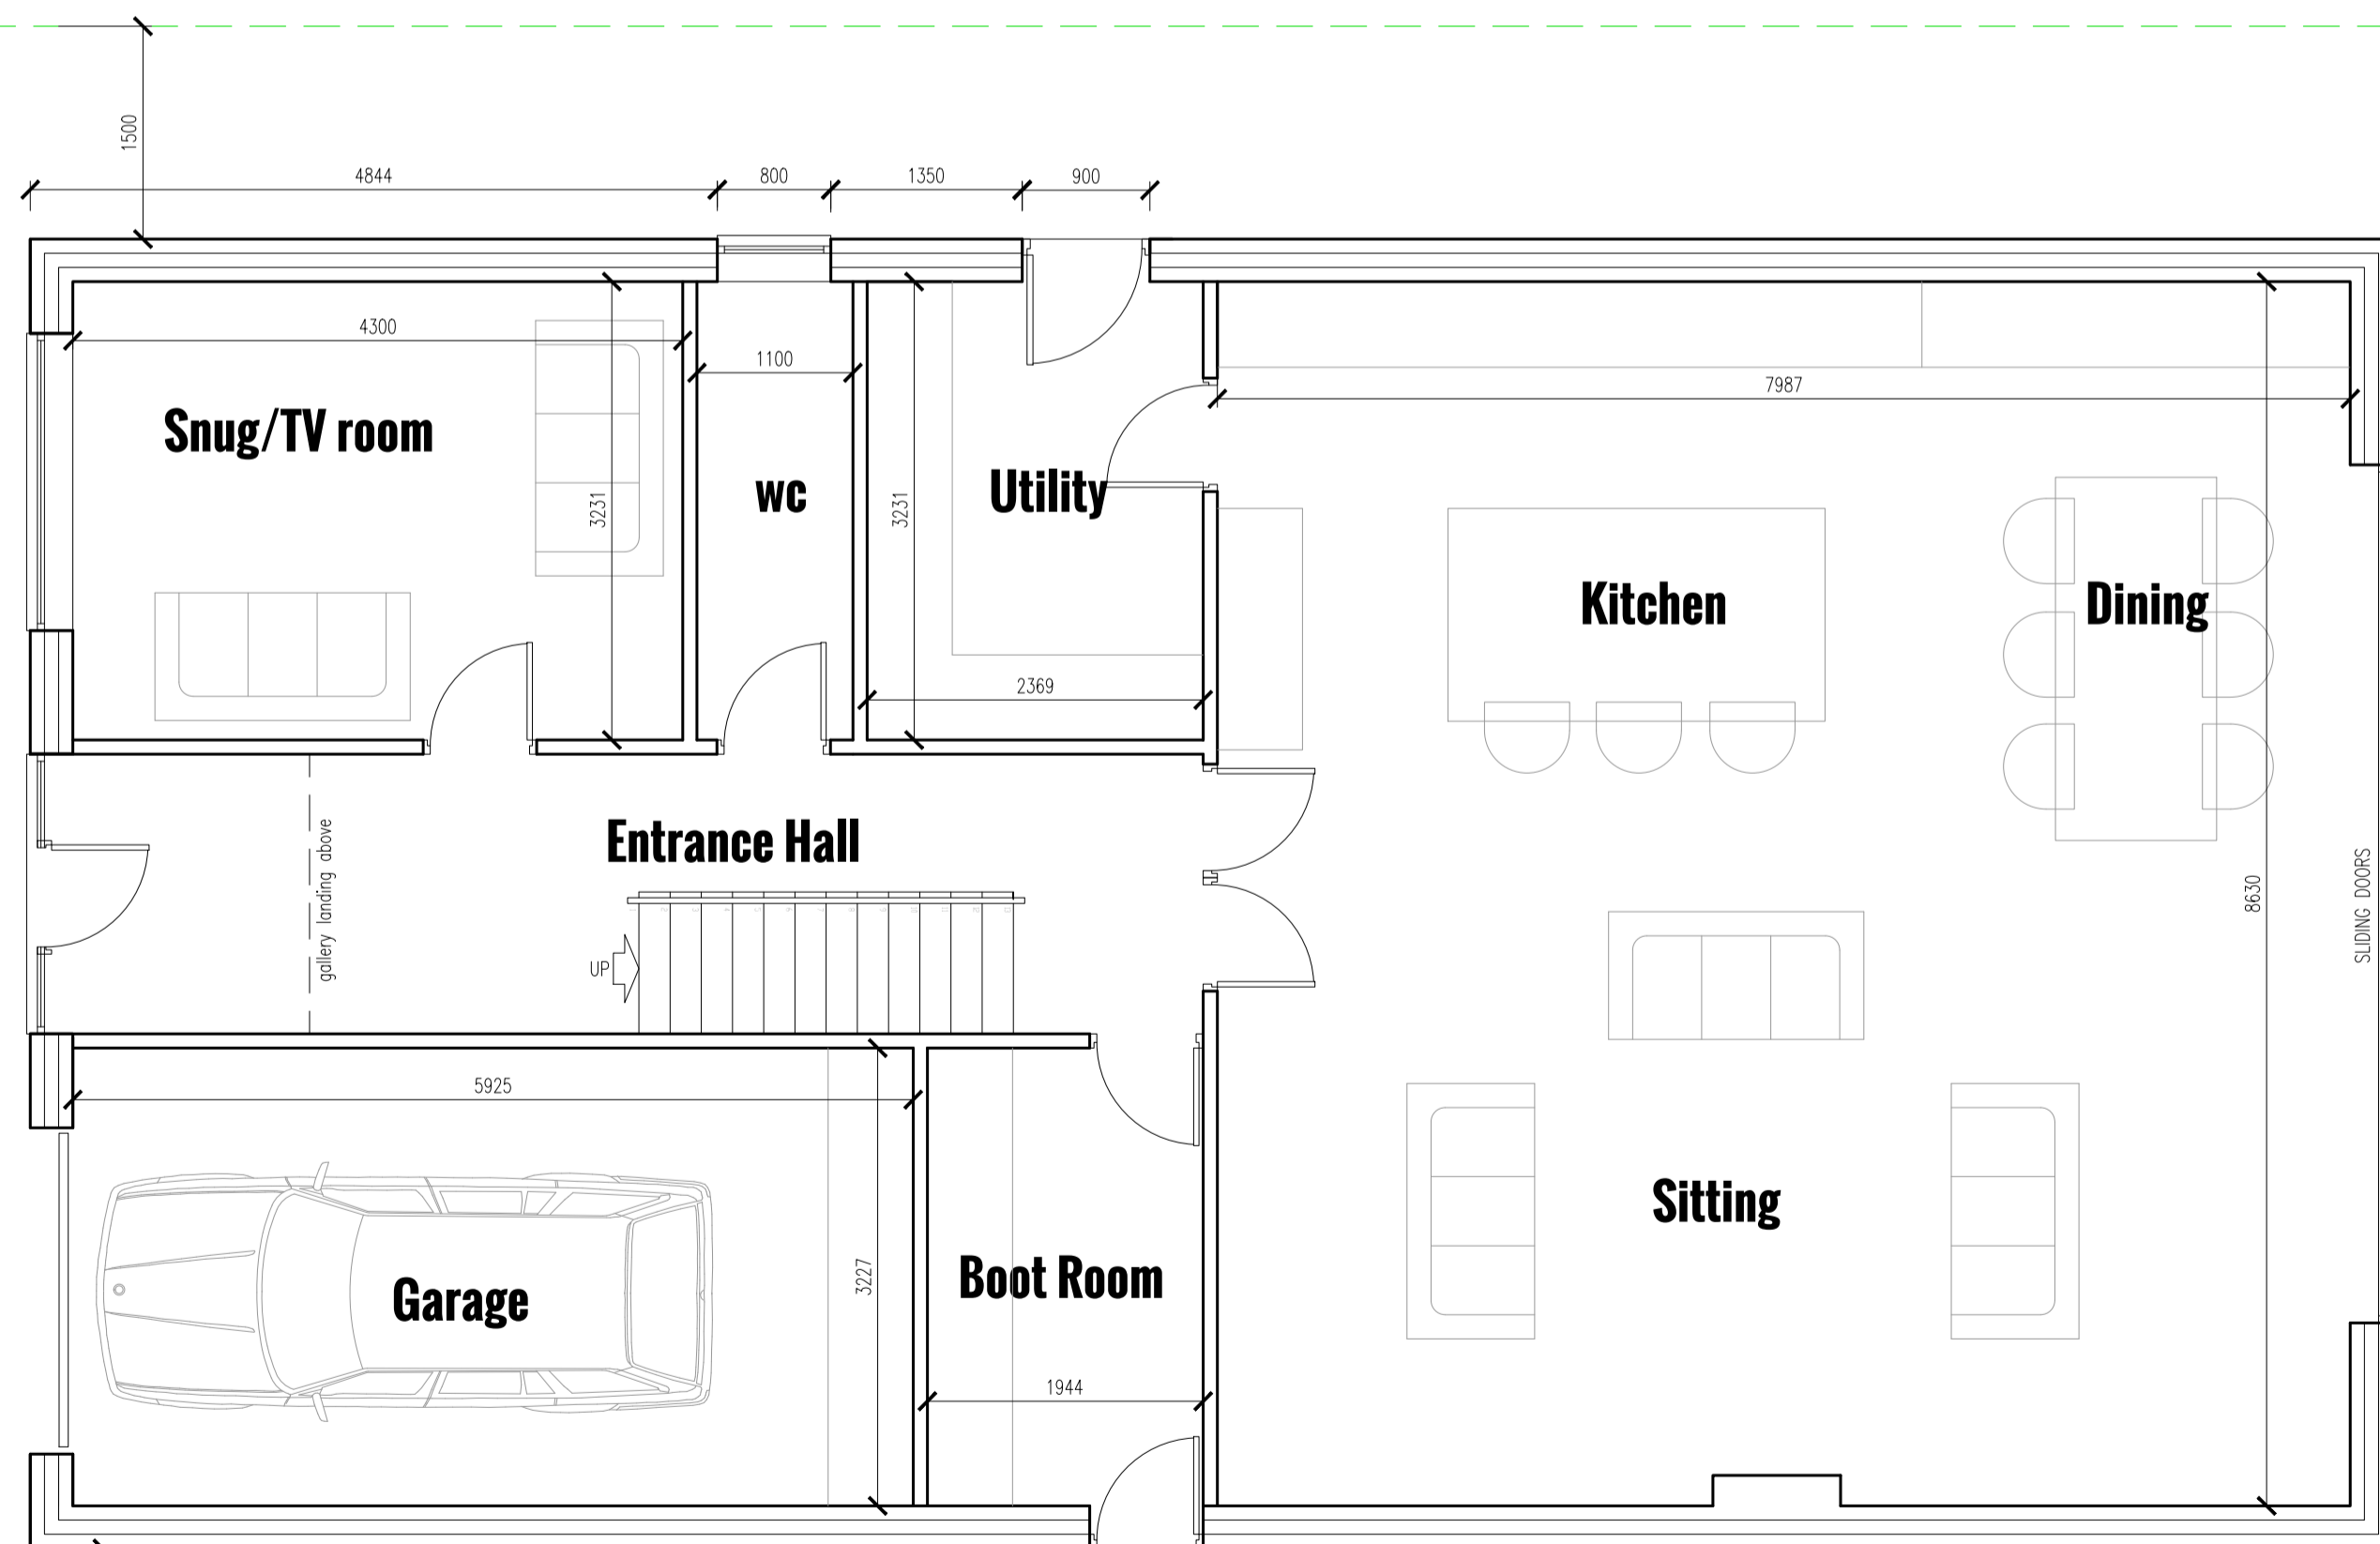

Proposed Ground Floor Plan - 138sqm

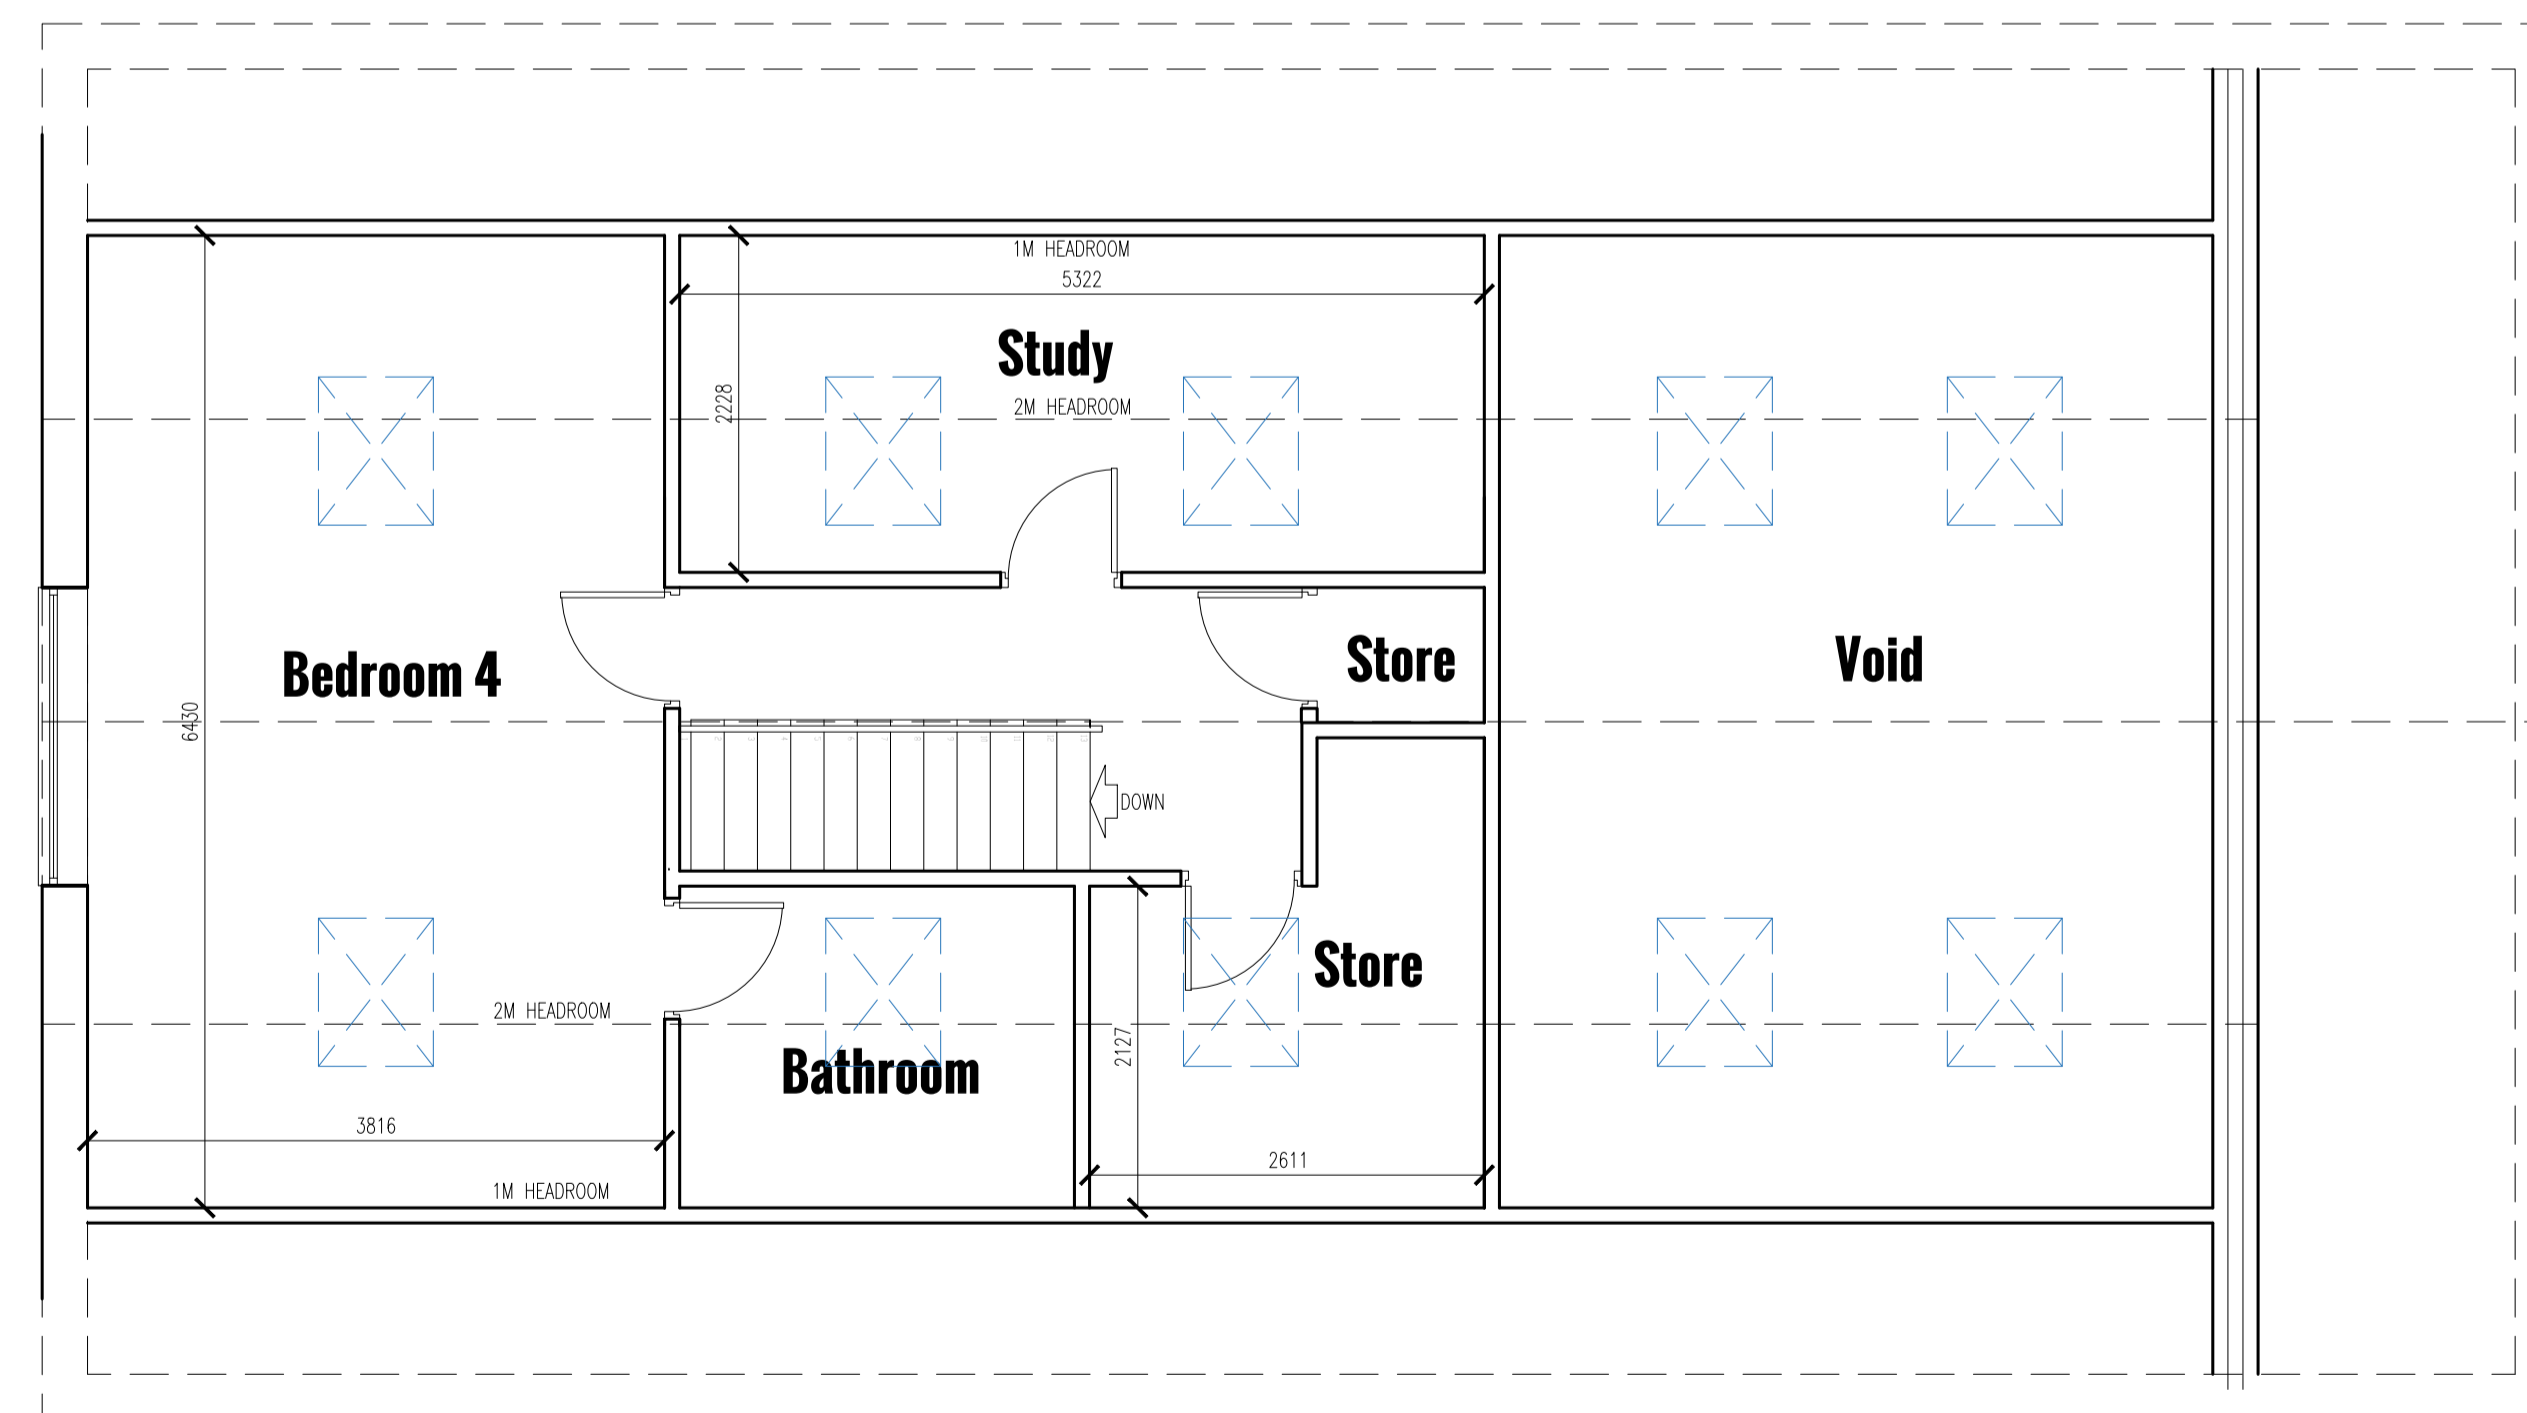

Proposed Second Floor Plan - 90sqm

Before works begin
Contractors must verify all dimensions on site before commencing works on site. Any discrepancies must be reported to Vasia Architecture before works are undertaken or materials are ordered.



Lake View House Wilton Drive Tournament Fields Warwick CV24 6RS

project
Proposed Dwelling
74 Birches Lane
Kenilworth
CV8 2AG
drawing

New Dwelling
scale 1:50/1:100@A1 date December 2021 drawn agh

Job no 4149-03A

Copyright
This drawing is the copyright of Vasia Architecture Limited and must not be reproduced in part or whole without prior written consent.

www.vasia.co.uk