



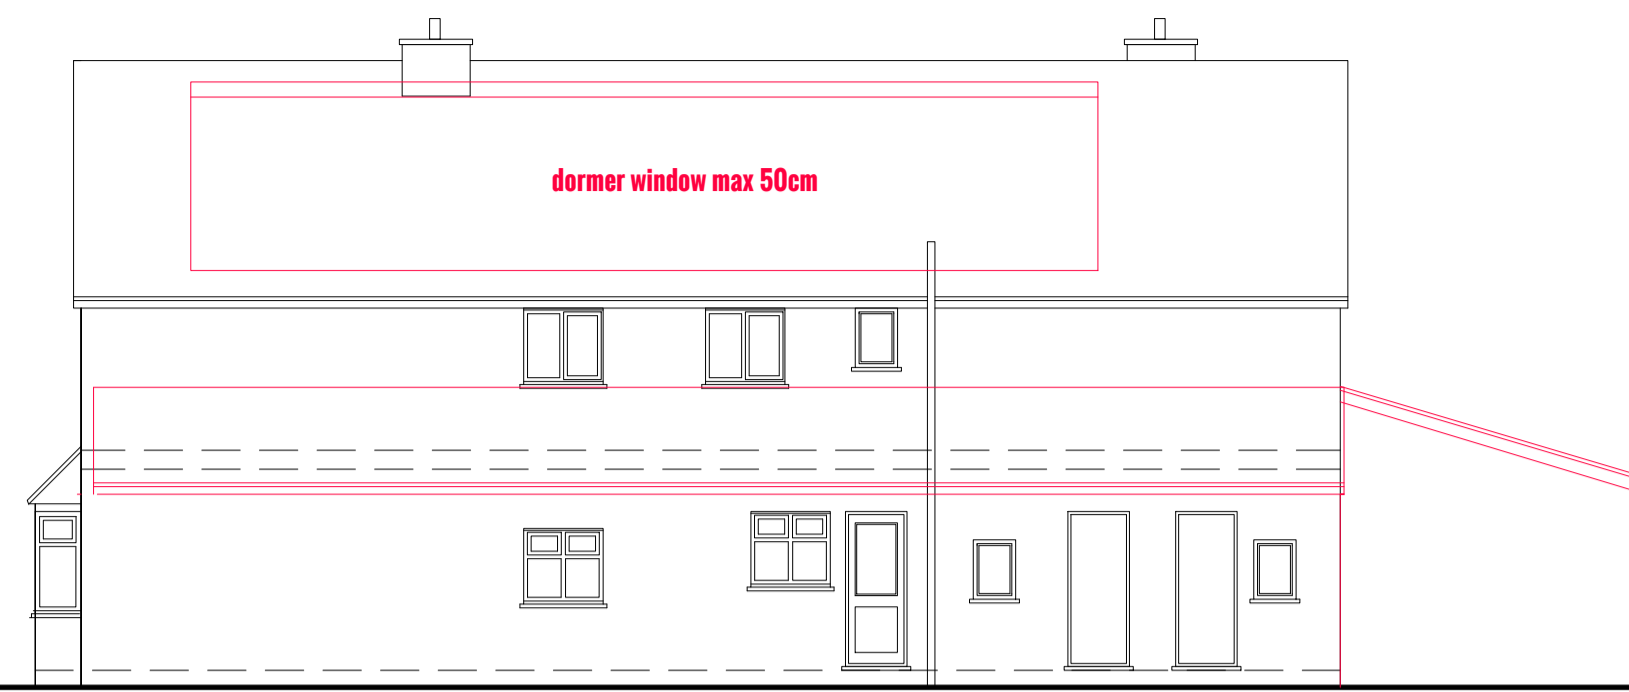


Proposed Rear Elevation

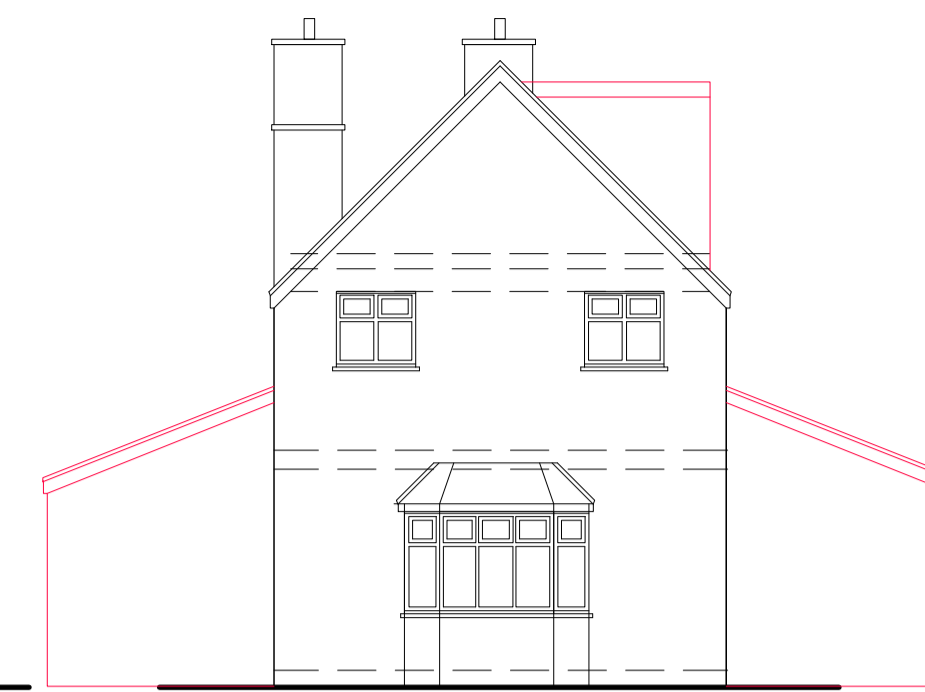


Proposed Side Elevation



Proposed Front Elevation

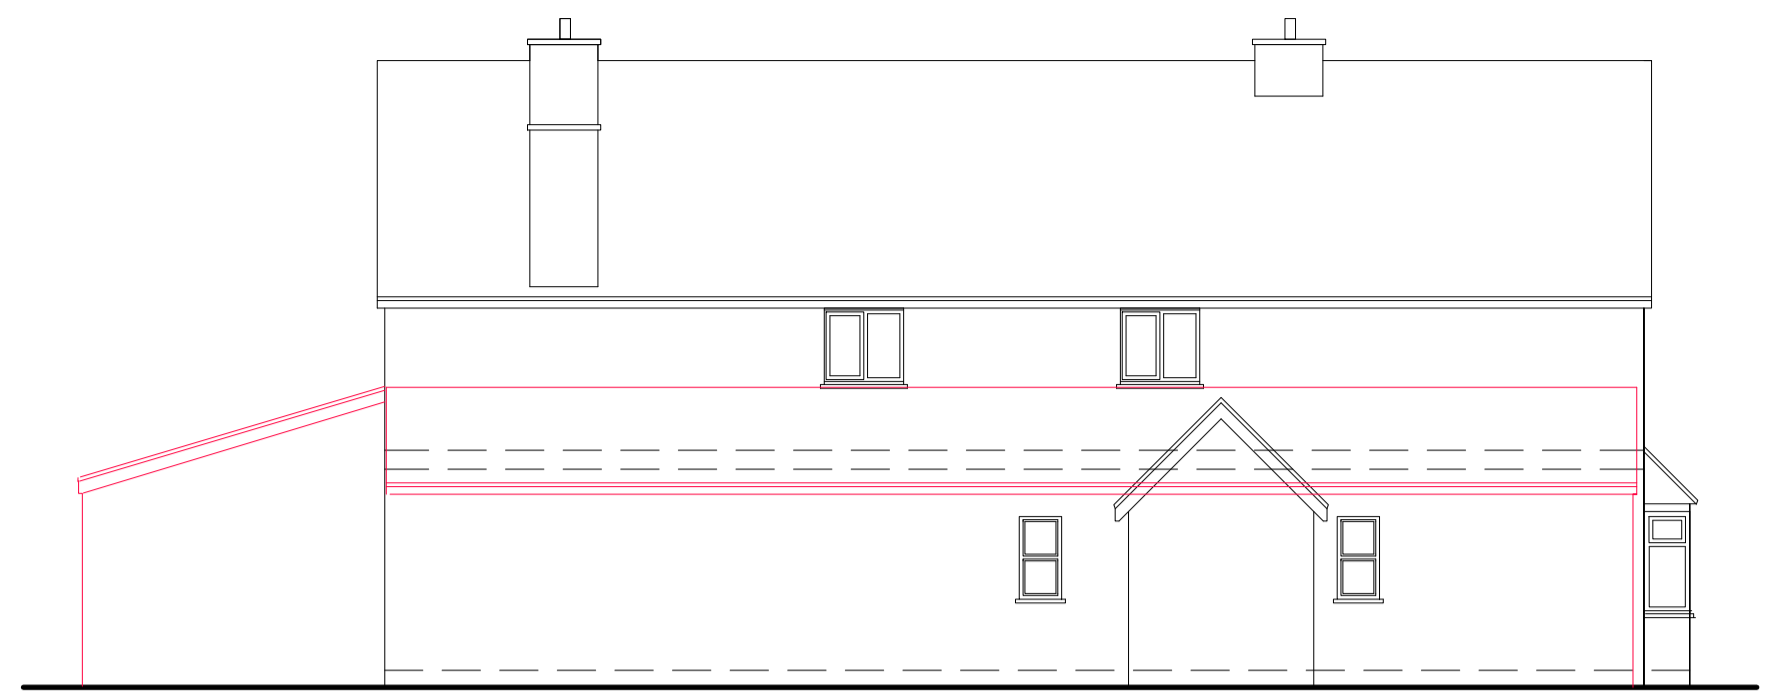

Proposed Side Elevation

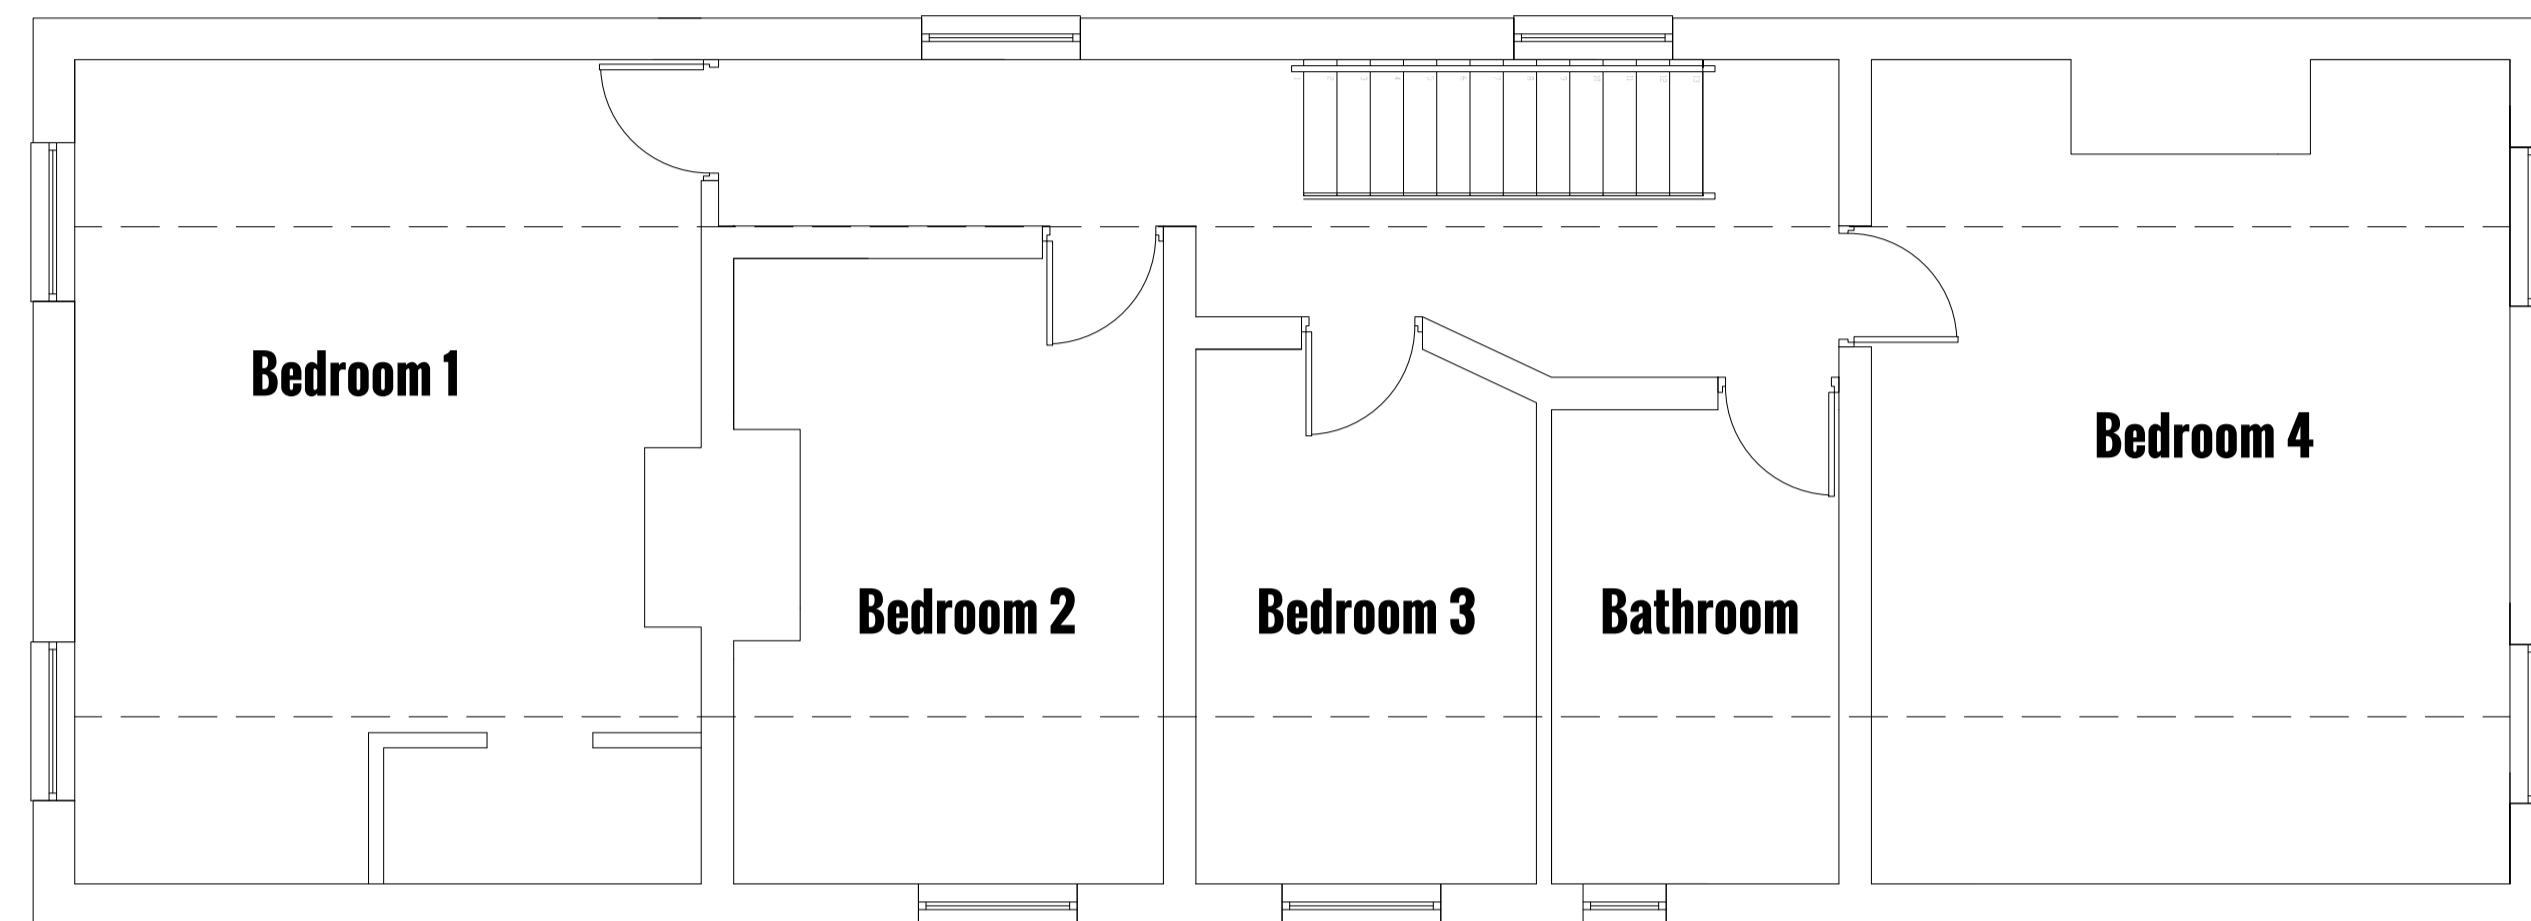

Existing First Floor Plan - 88sqm plus loft conversion of 40sqm




number 76


site boundary



Site Location Plan 1:1250

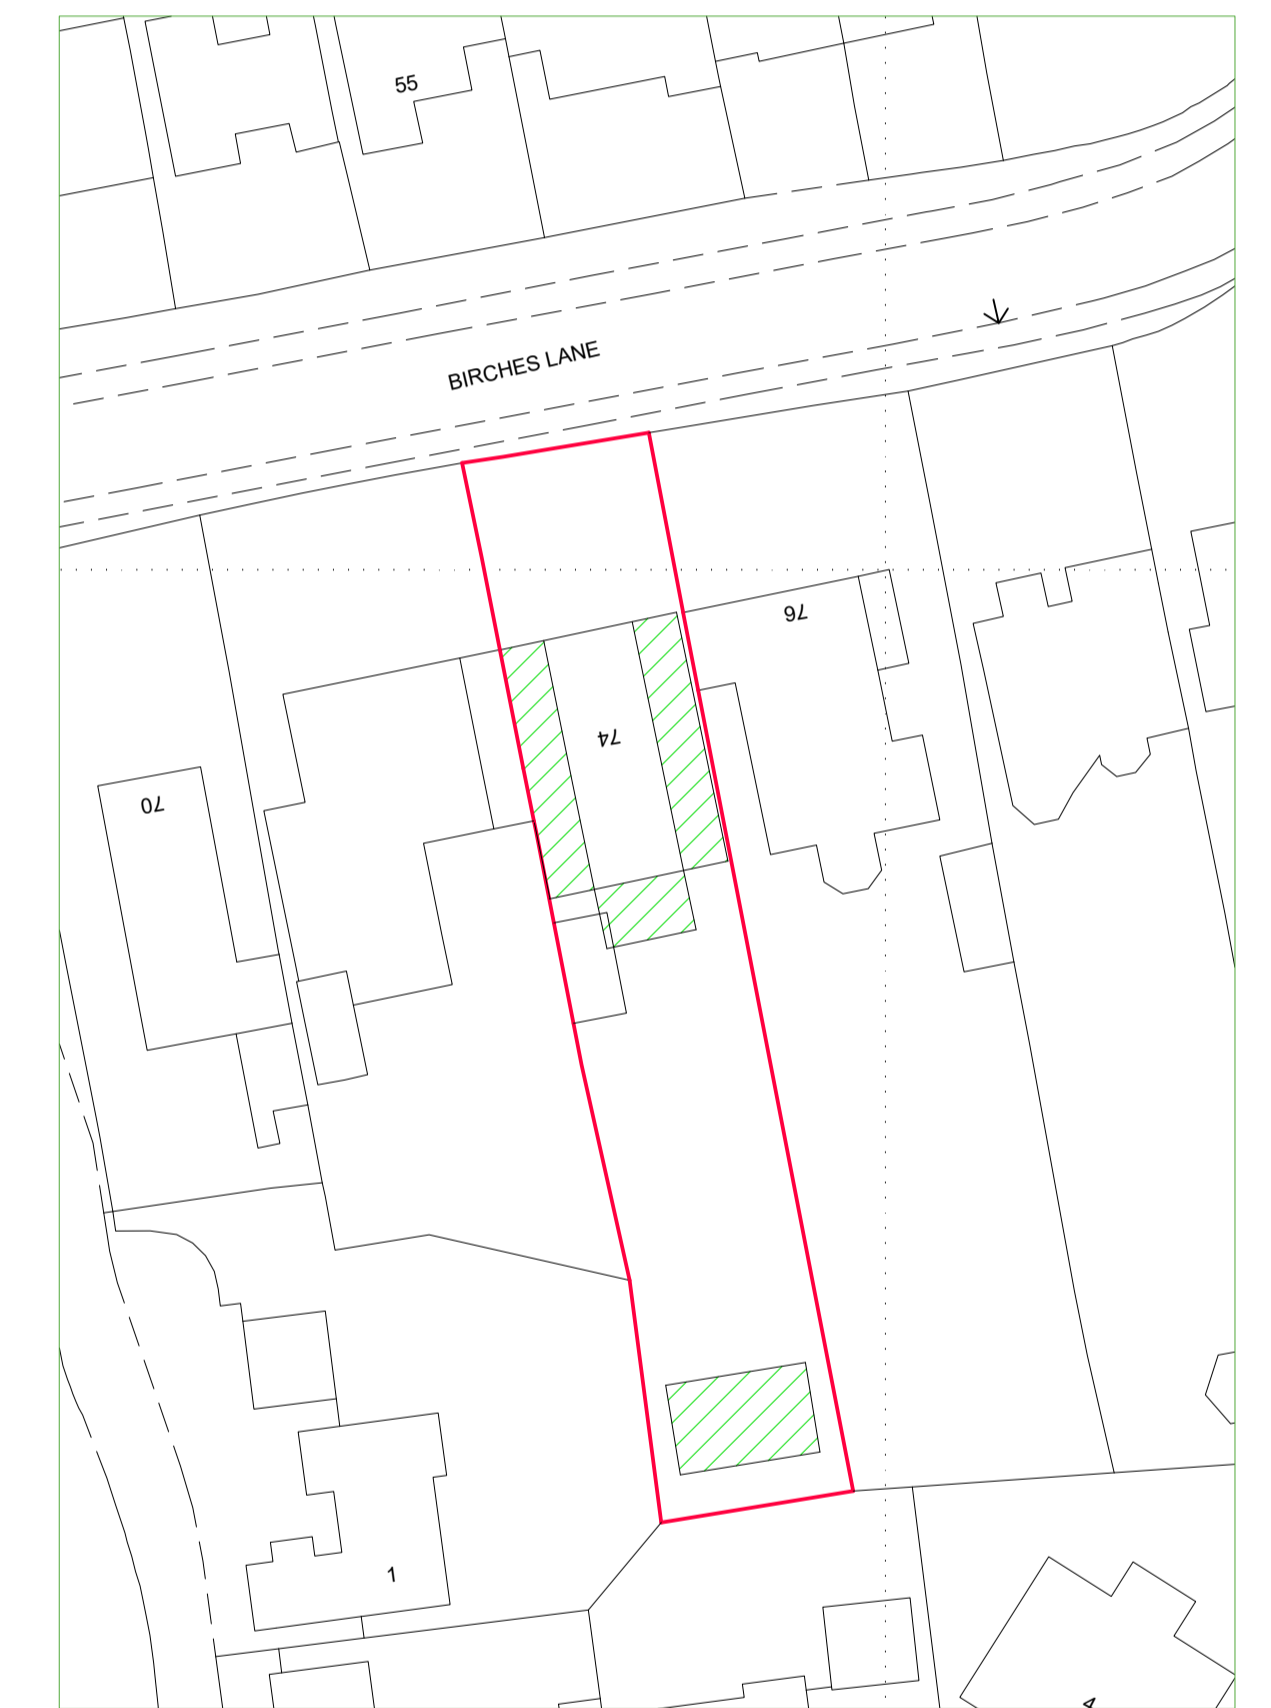

Block Plan 1:500

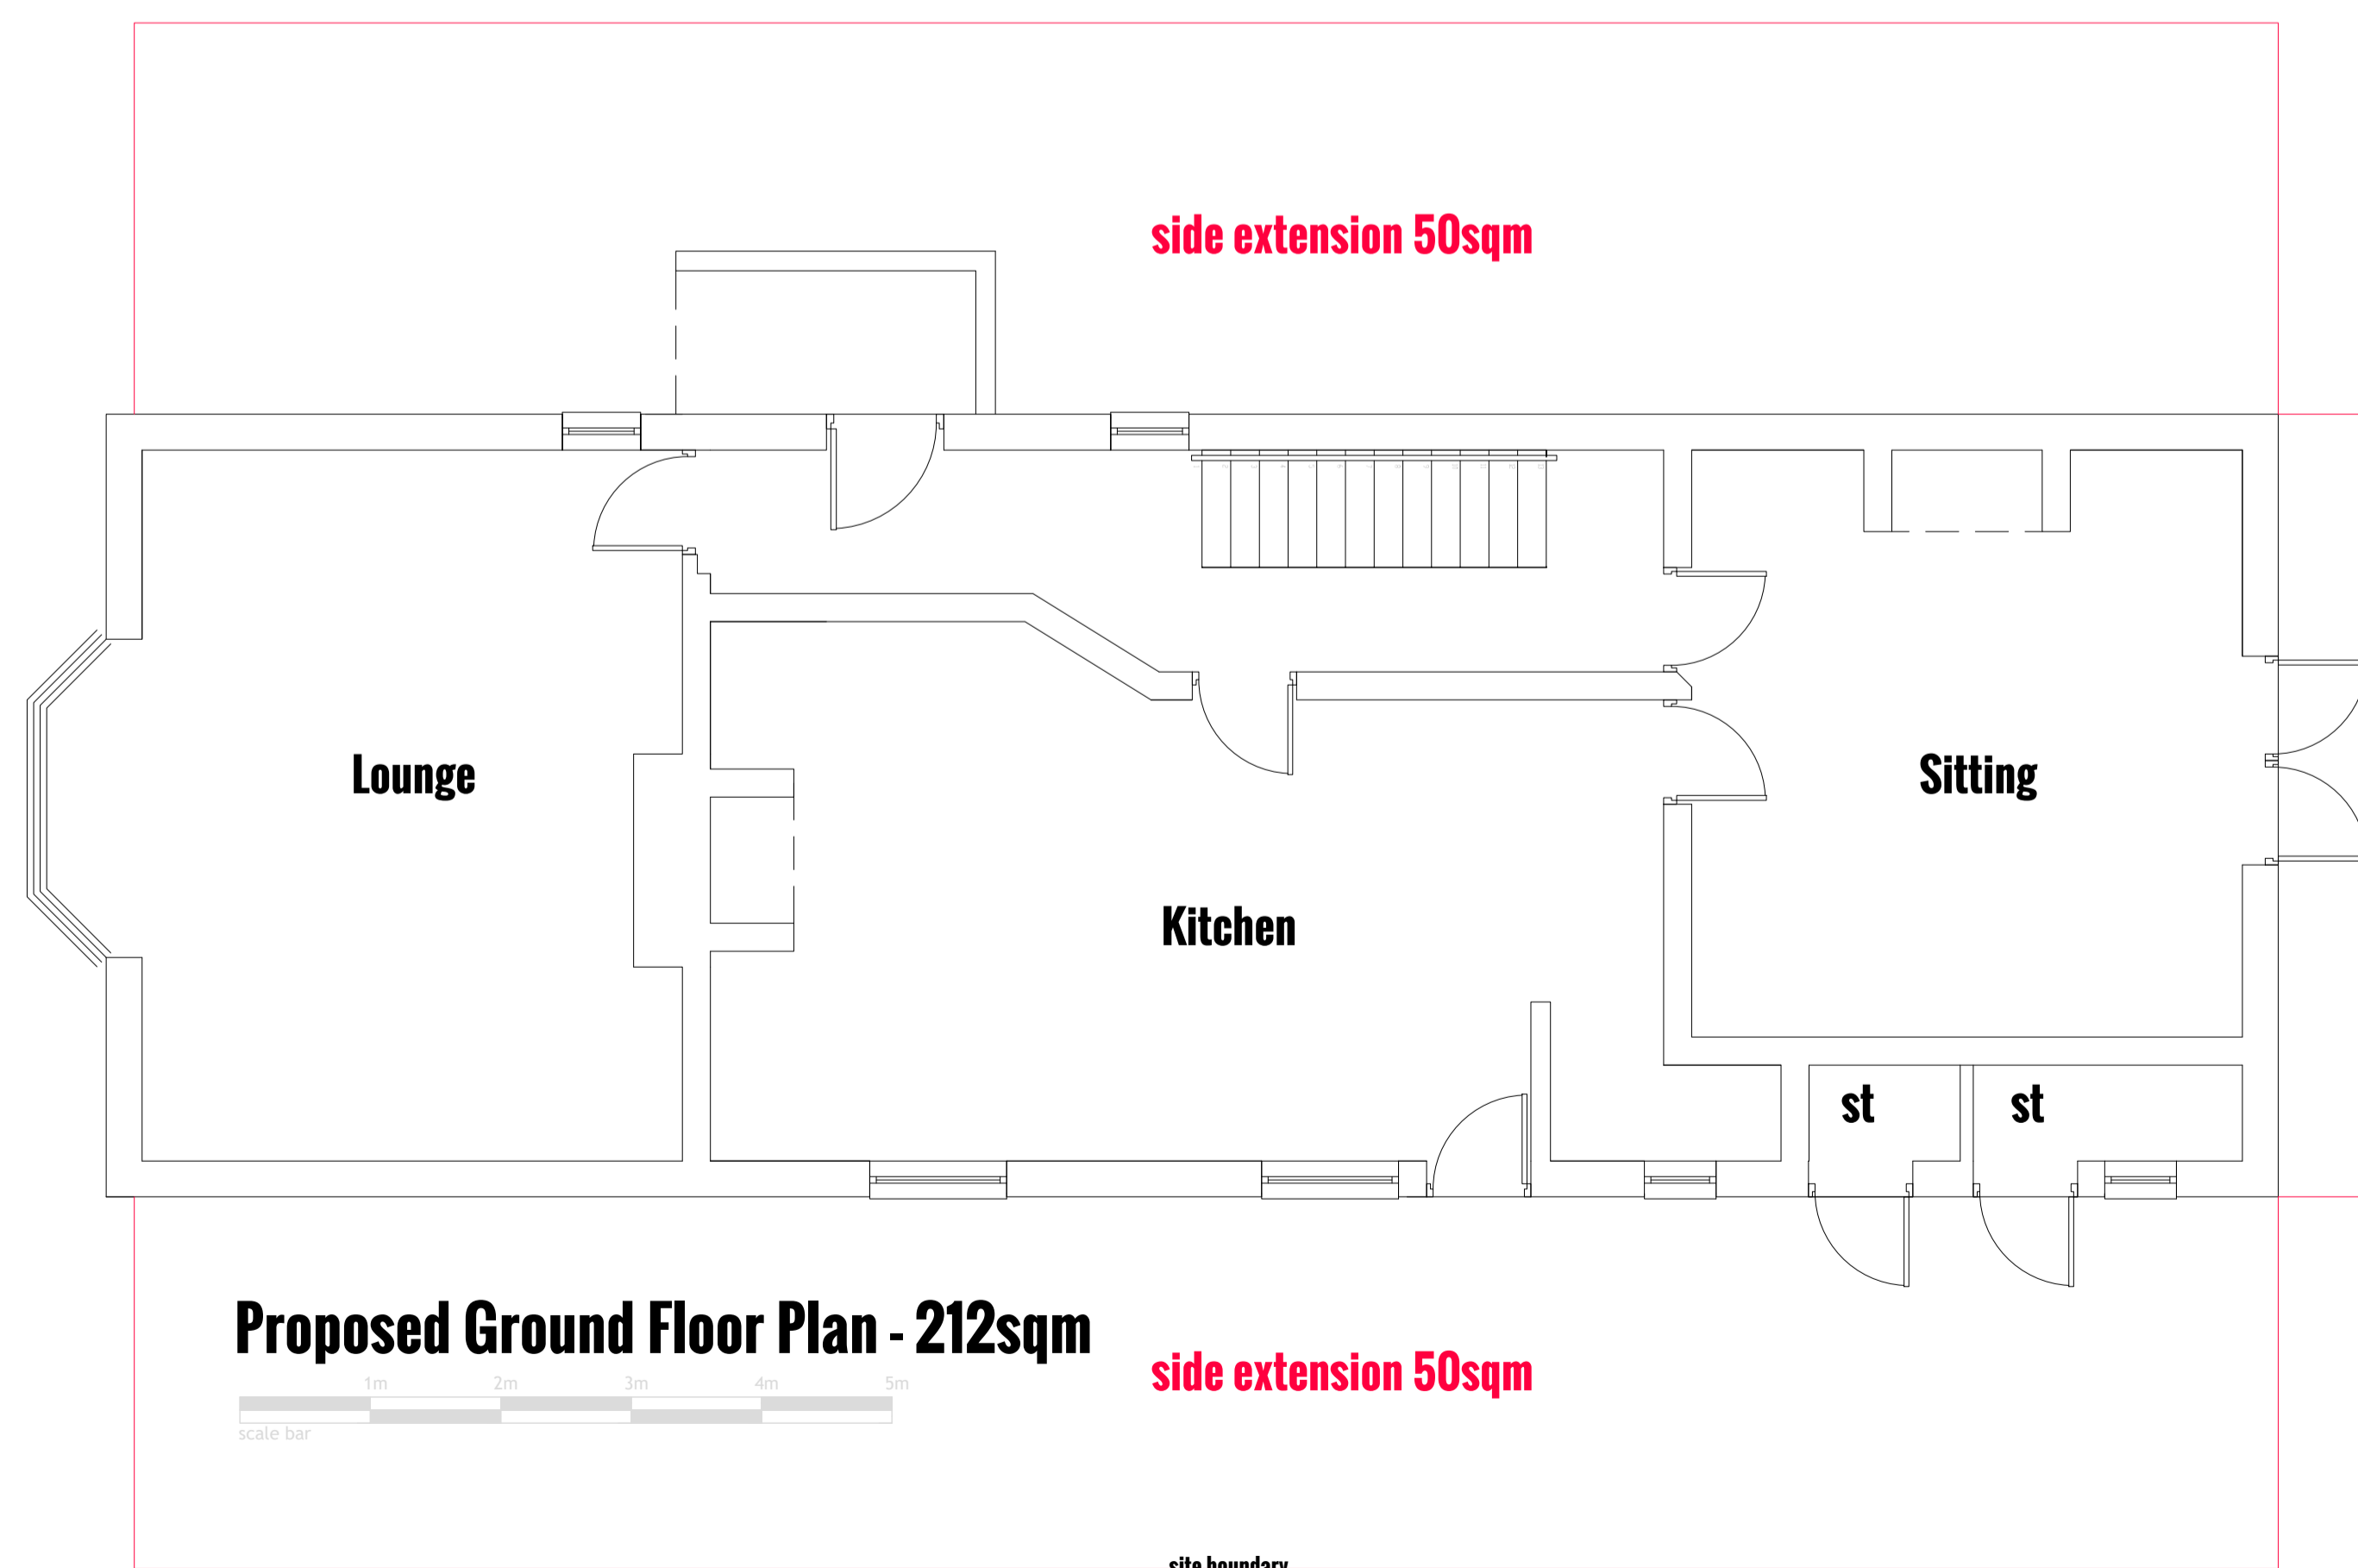

Proposed Ground Floor Plan - 212sqm



side extension 50sqm

rear extension 24sqm

site boundary

Before works begin
Contractors must verify all dimensions on site before commencing works on site. Any discrepancies must be reported to Vasia Architecture before works are undertaken or materials are ordered.



Lake View House Wilton Drive Tournament Fields Warwick CV24 6RG

project

Proposed Dwelling
74 Birches Lane
Kenilworth
CV8 2AG
drawing

Permitted Development Options

scale 1:50/1:100@A1 date July 2021 drawn agh

Job no 4149-02

Copyright
This drawing is the copyright of Vasia Architecture Limited and must not be reproduced in part or whole without prior written consent.

www.vasia.co.uk