




Existing Rear Elevation




Existing Side Elevation



Existing Front Elevation

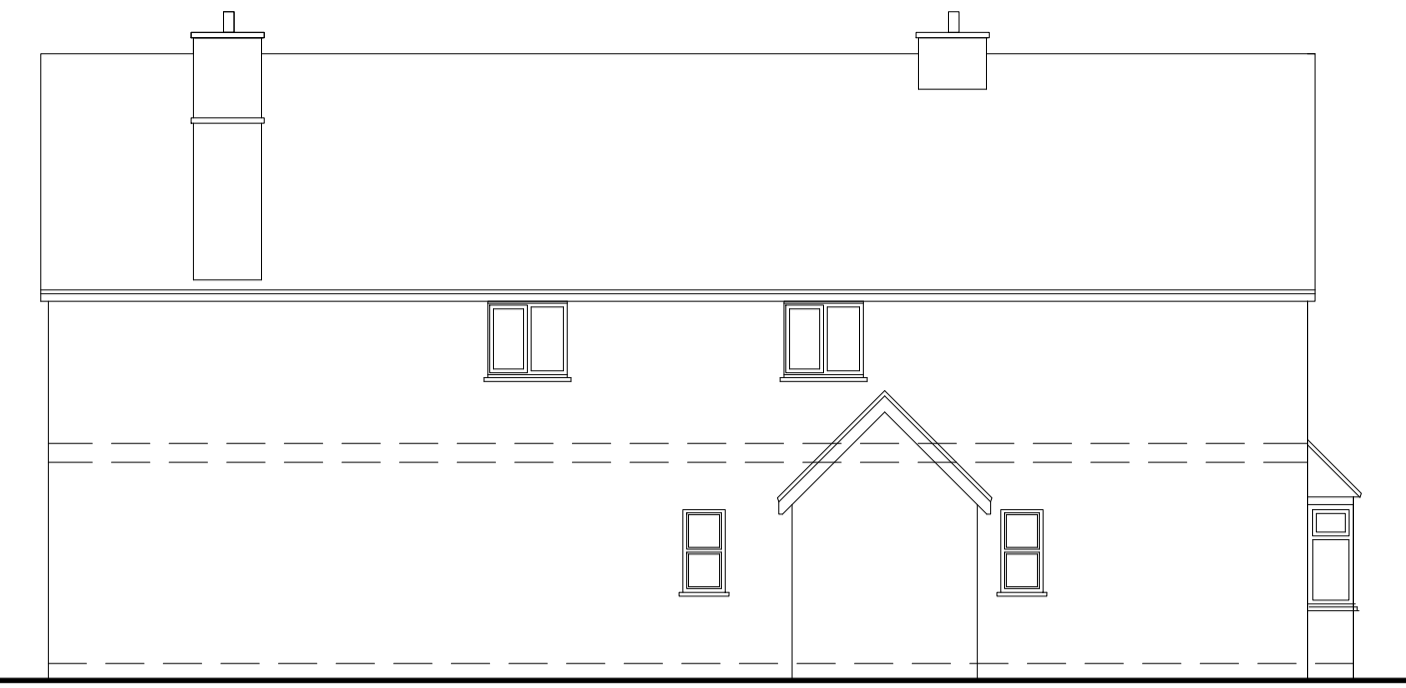

Existing Side Elevation

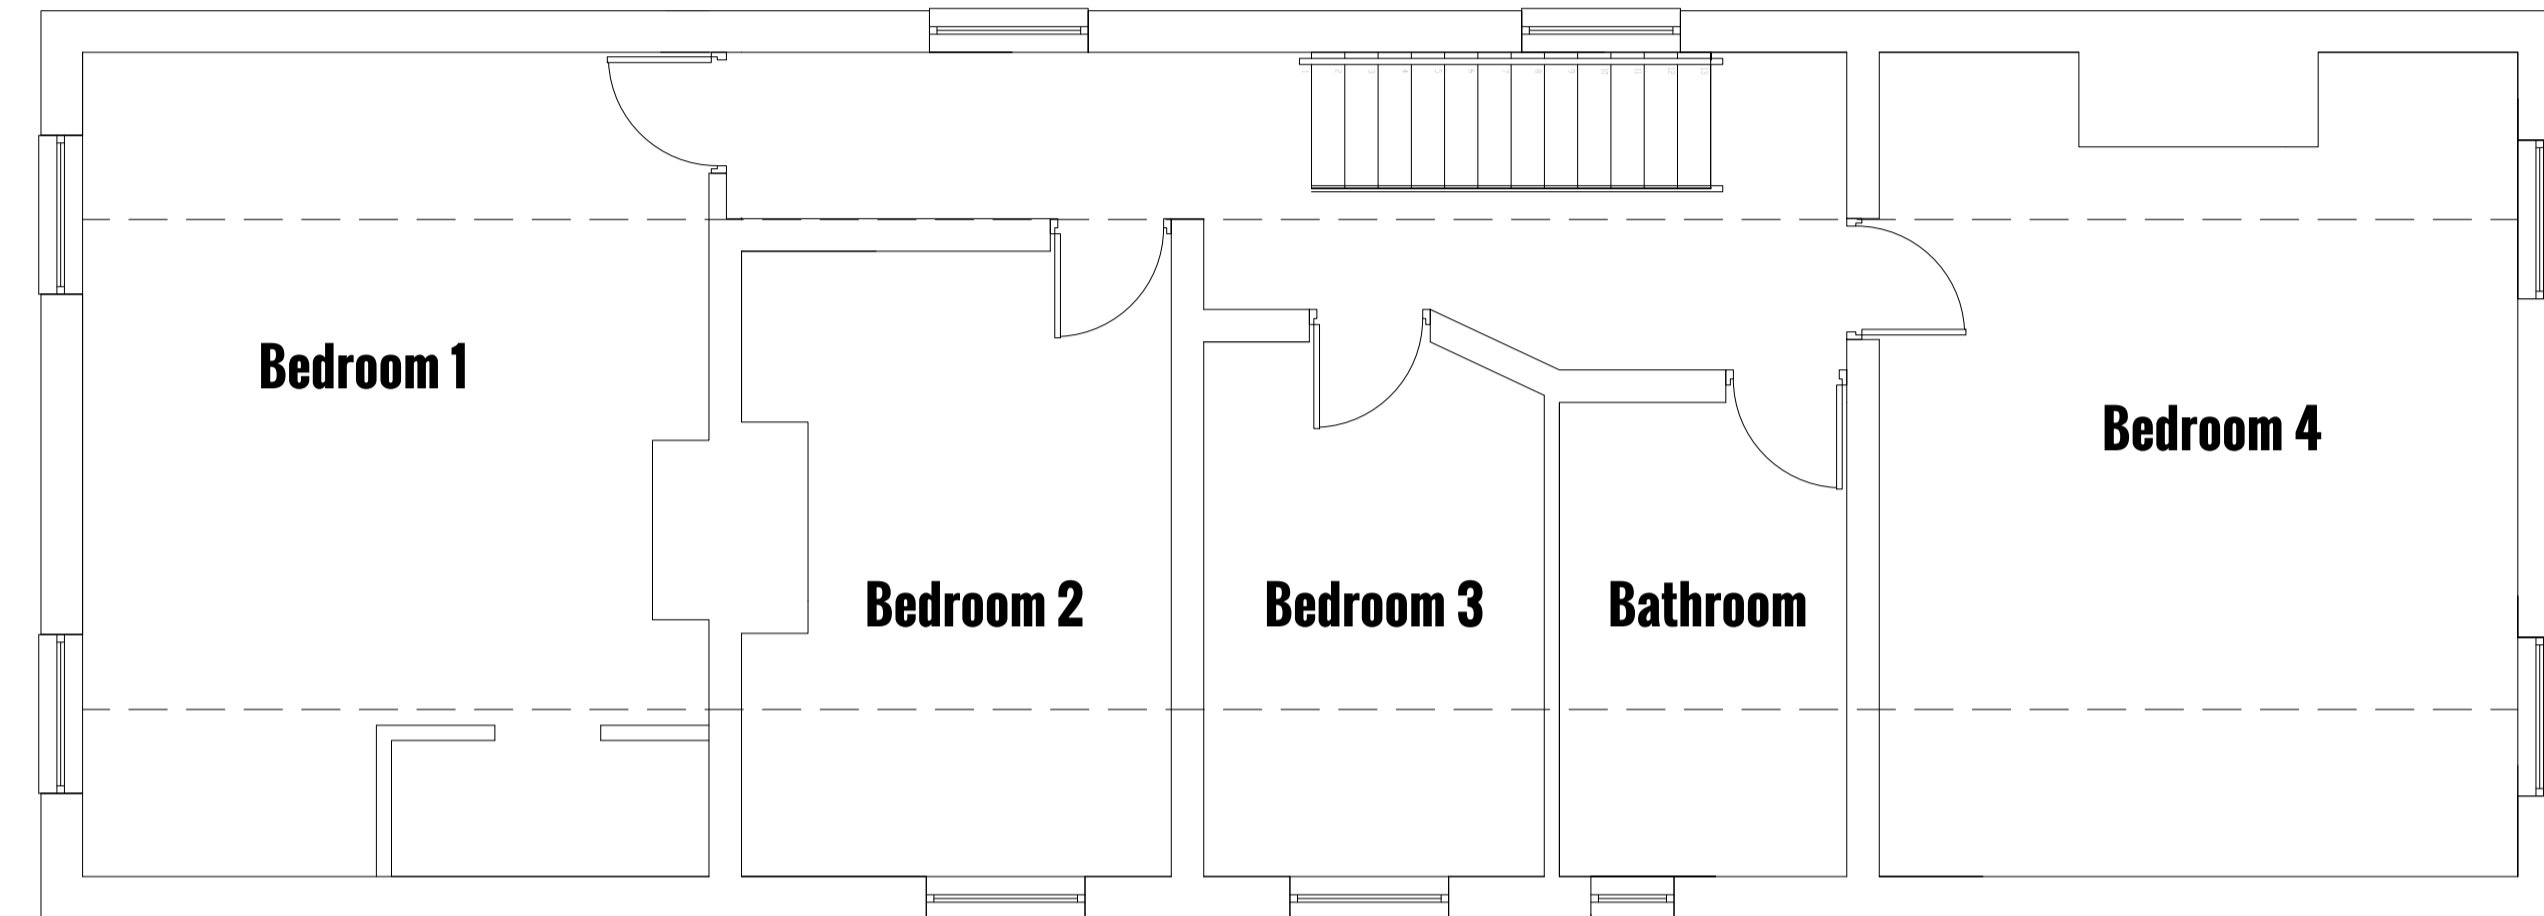

Existing First Floor Plan - 88sqm




number 76


site boundary



Site Location Plan 1:1250

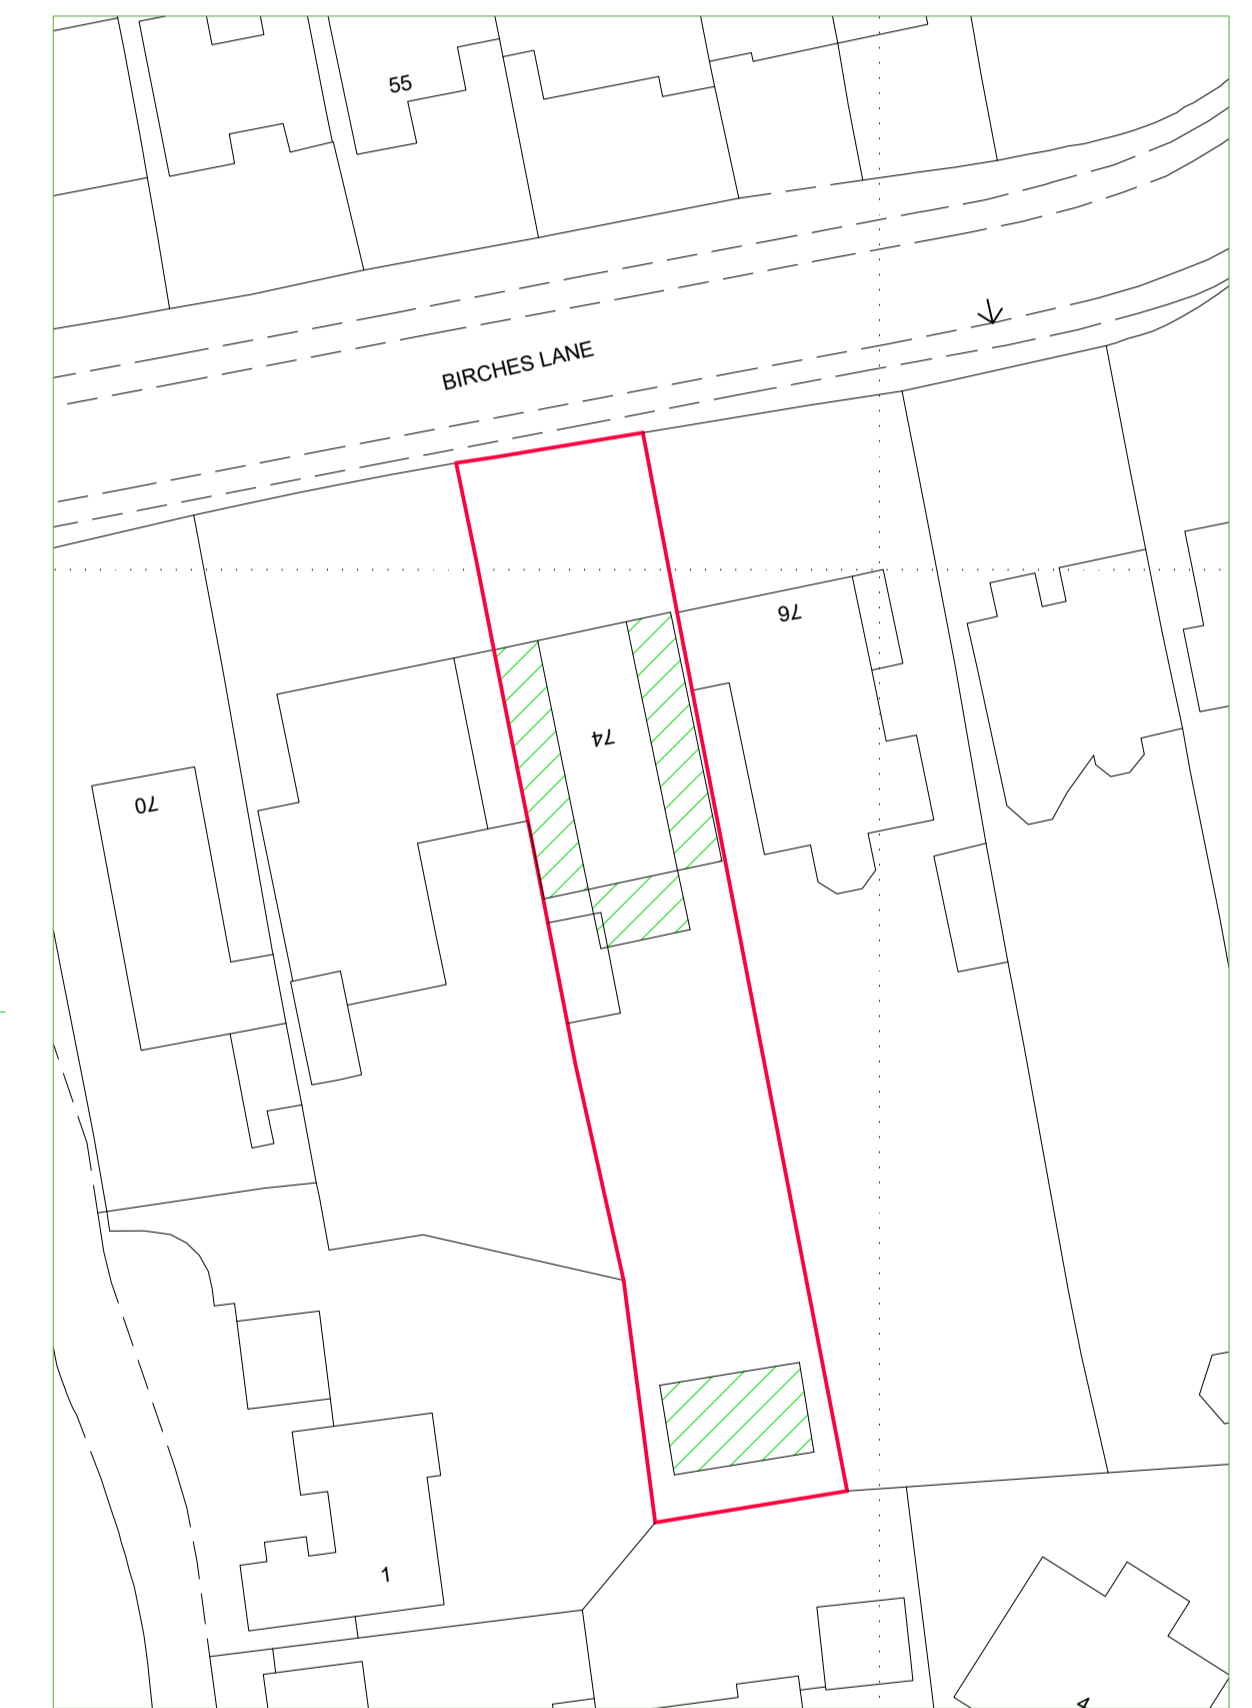


Block Plan 1:500

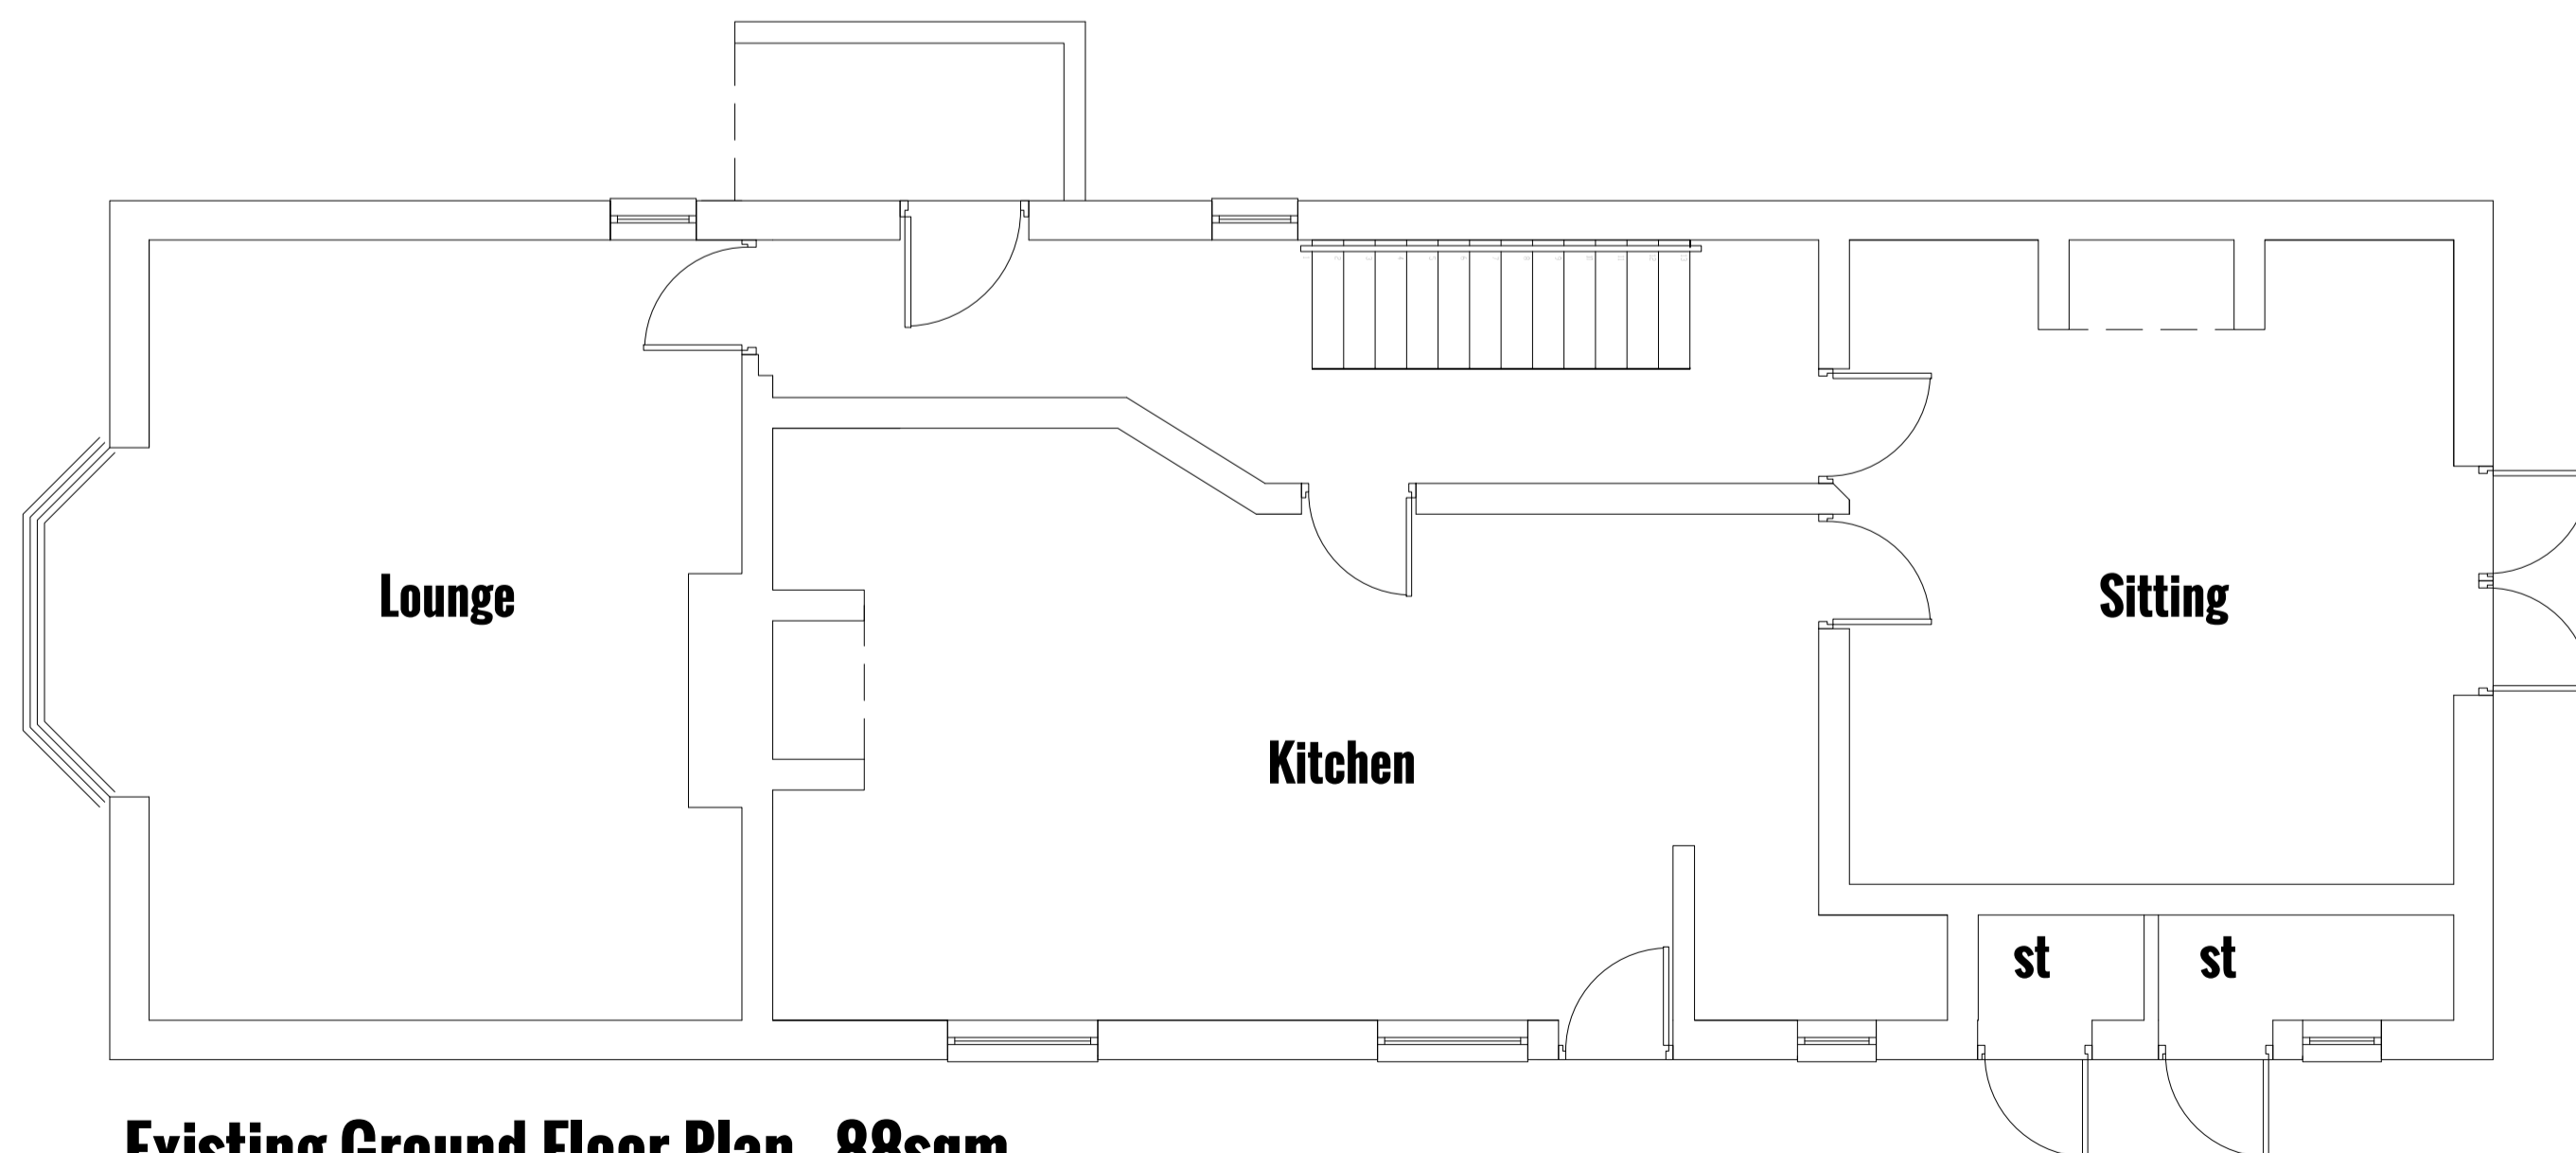

Existing Ground Floor Plan - 88sqm



site boundary

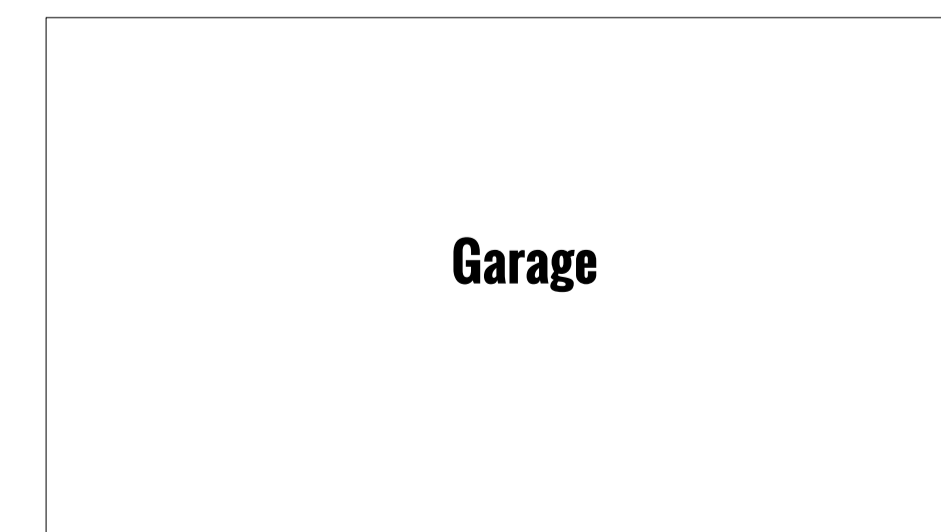

Garage

Before works begin
 Contractors must verify all dimensions on site before commencing works on site. Any discrepancies must be reported to Vasia Architecture before works are undertaken or materials are ordered.



Lake View House Wilton Drive Tournament Fields Warwick CV24 6RG

project

Proposed Dwelling
 74 Birches Lane
 Kenilworth
 CV8 2AG
 drawing

Existing Plans & Elevations

scale 1:50/1:100@A1 date July 2021 drawn agh

Job no 4149-01

Copyright
 This drawing is the copyright of Vasia Architecture Limited and must not be reproduced in part or whole without prior written consent.

www.vasia.co.uk