



SECTION showing PV panels
Scale 1:5
(see photo below)




PHOTOGRAPH of PV panel installation

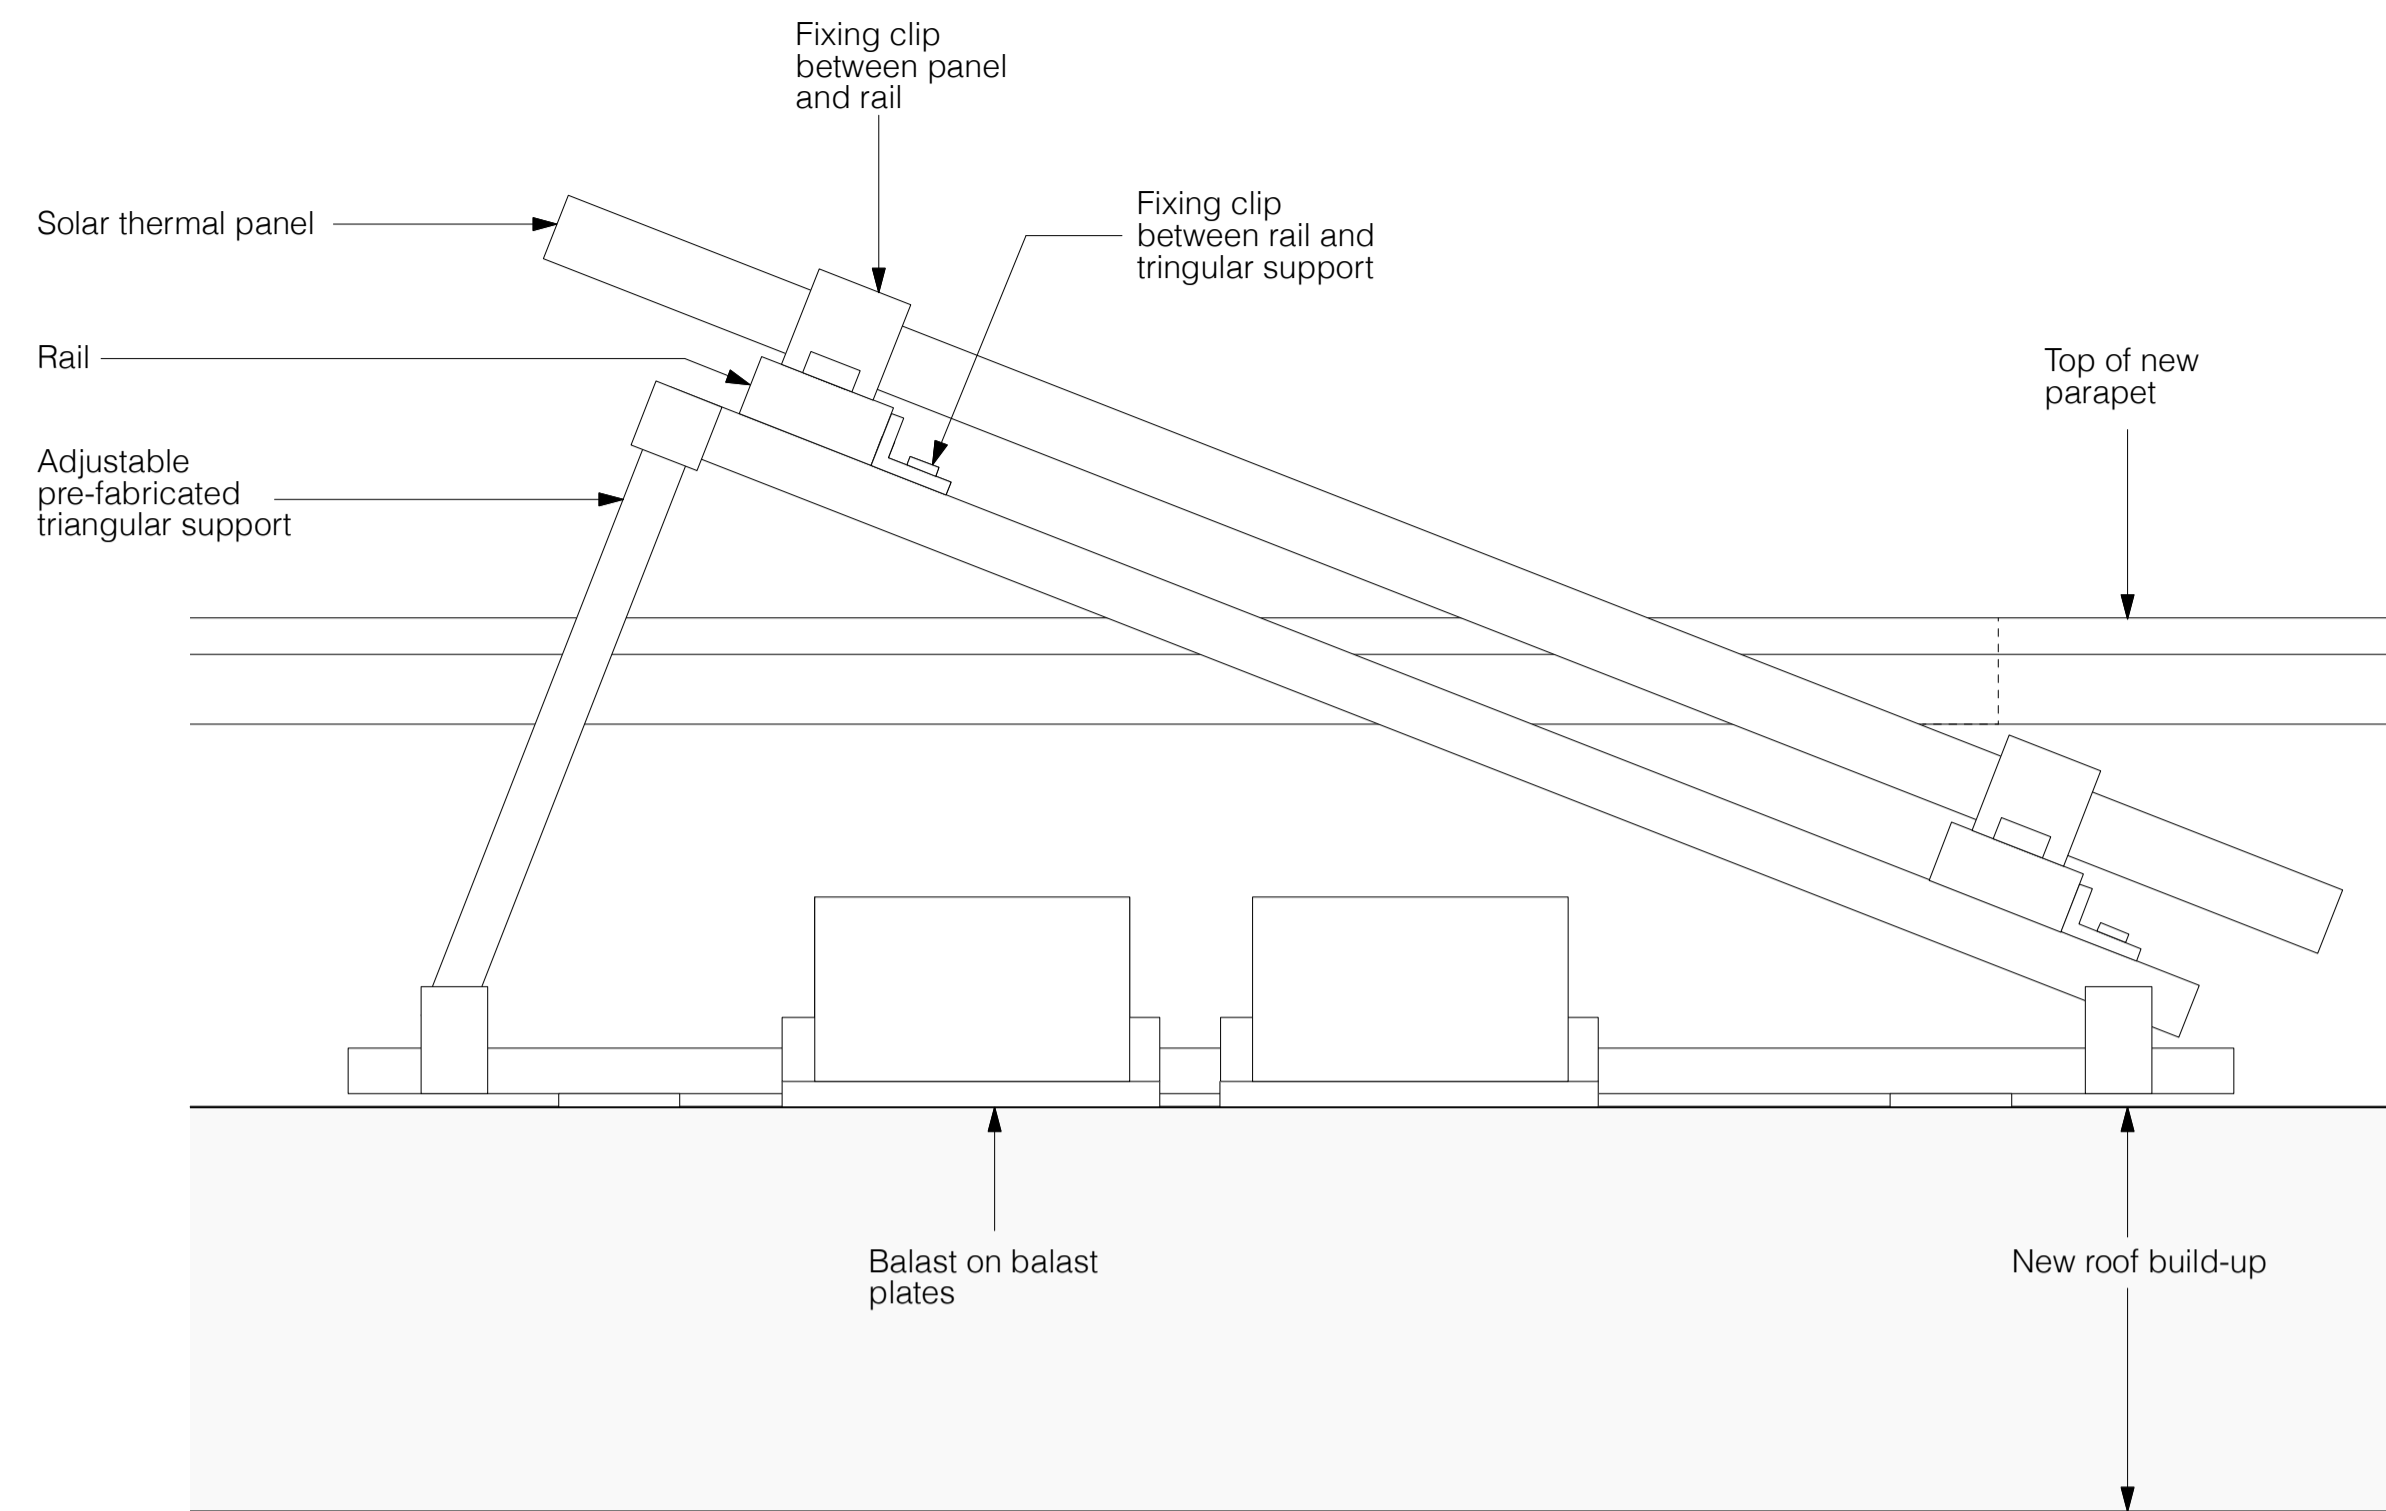

SECTION showing Solar Thermal (ST) Panel
Scale 1:5
(see diagramme below)

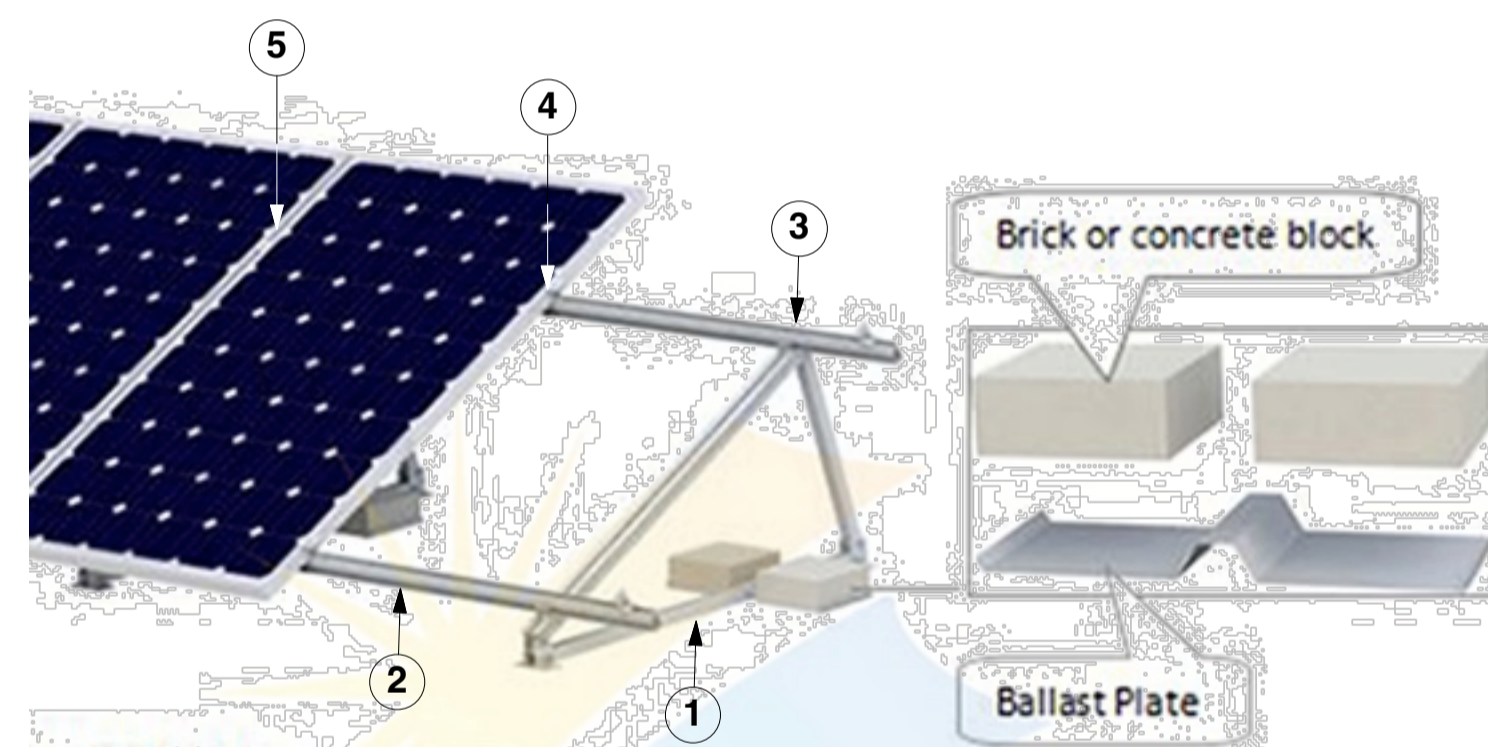

- 1 Adjustable Pre-assembled Triangle Support
- 2 Rail
- 3 Fixing between Triangle Support and Rail
- 4 Bracket fixing between Panel and Rail
- 5 Intermediary Bracket fixing two Panels to Rail

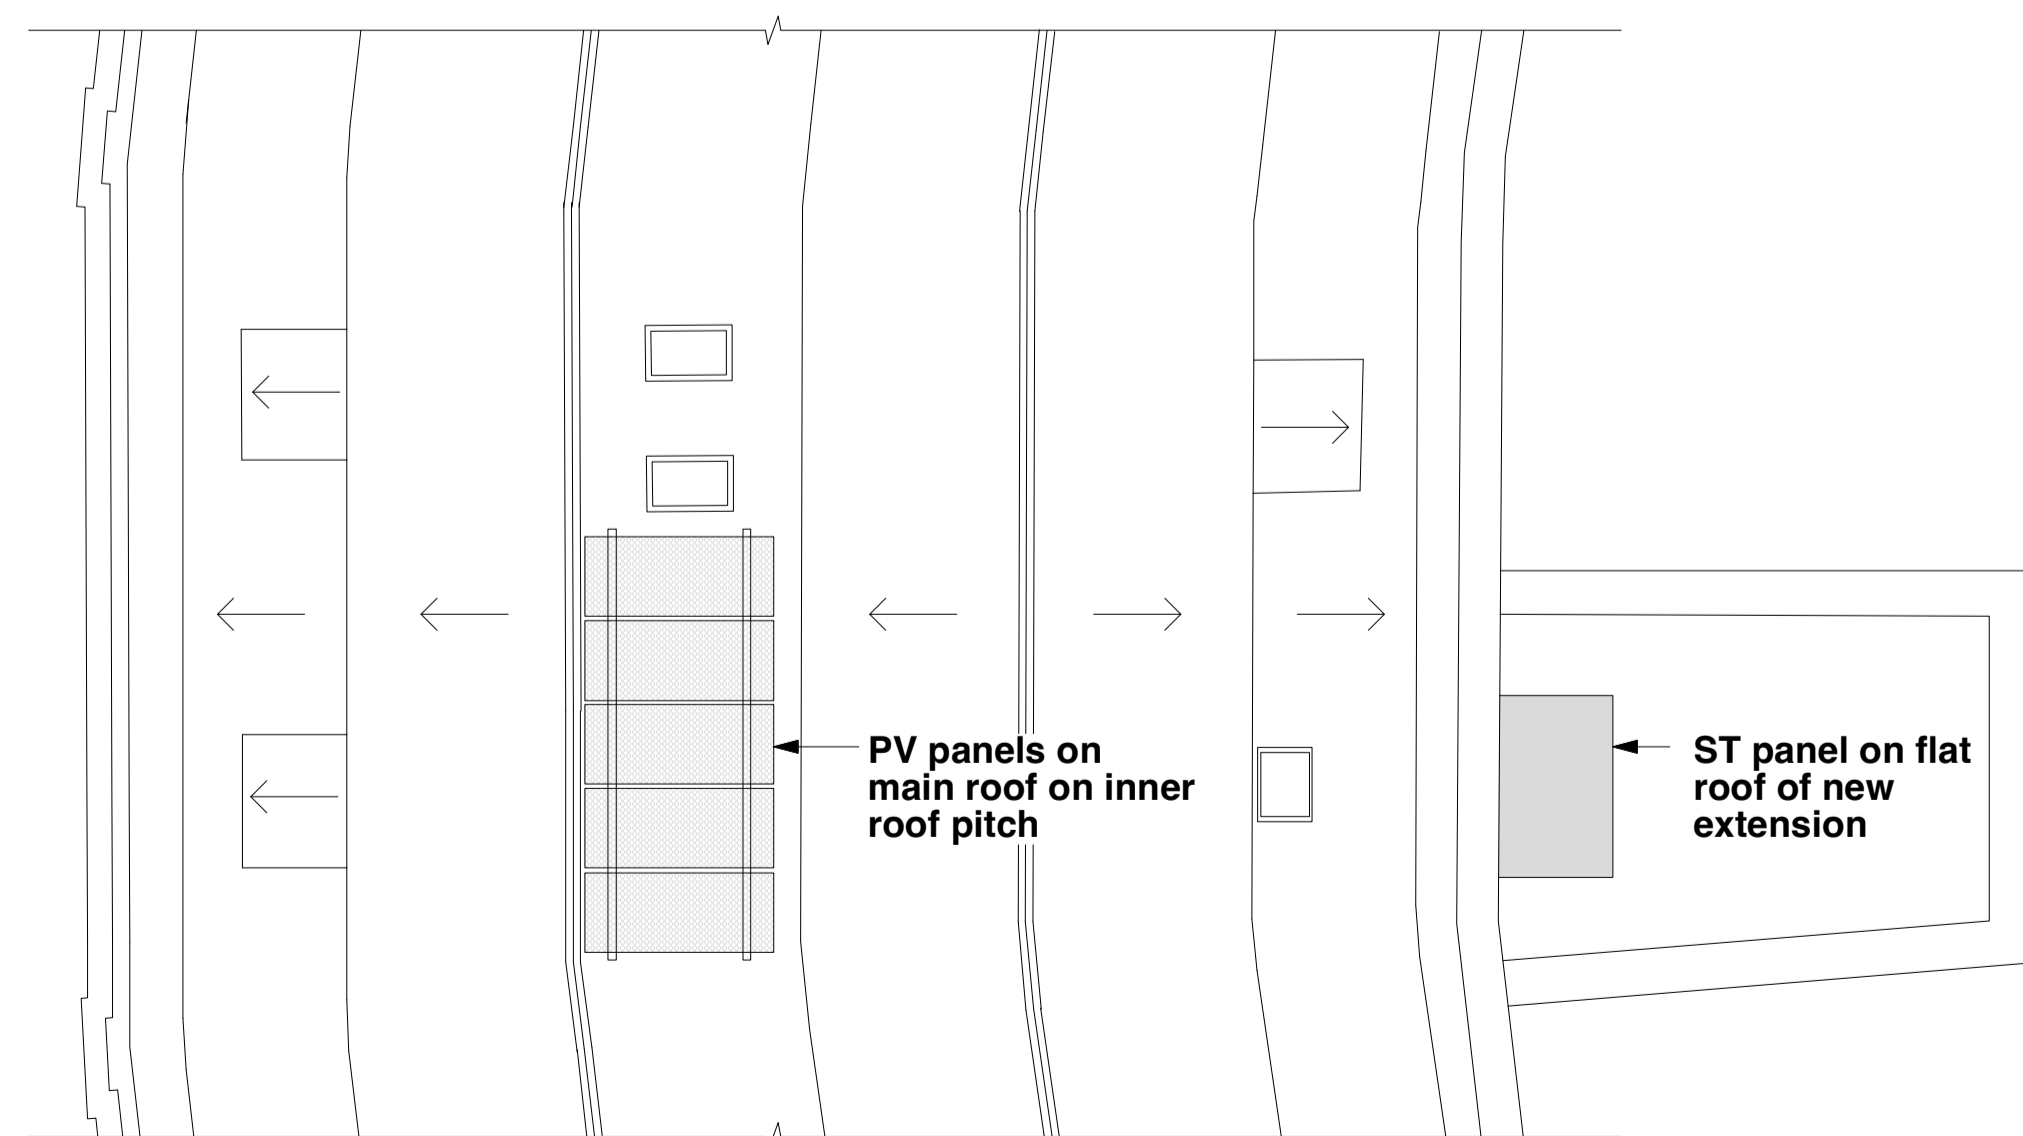

ROOF PLAN showing PV panels and ST Panel
Scale 1:50

11.08.22 AM First Issue
Rev Date Initials Details

Purpose of Issue
DISCHARGE OF CONDITIONS

RICHARD PEDLAR ARCHITECTS
ARCHITECTURE • CONSERVATION • URBAN DESIGN

RPCA 4 Grove Road Redland
Bristol BS6 6UJ • 0117 974 2612
www.rpca.co.uk • info@rpca.co.uk



Project Proposed Alterations at 11 The Polygon,
Clifton, Bristol

Client Sarah Boyce and Andy Davies

Title PV Panel Details

Drawing No. BYC4432.21-

Scale 1:5 @A1

Responsibility is not accepted for errors made by others in scaling from this drawing. All construction information to be taken from figured dimensions only.