





**EXISTING
FRONT ELEVATION**
SCALE 1:50





**EXISTING
FLANK ELEVATION**
SCALE 1:50

 


**EXISTING
REAR ELEVATION**
SCALE 1:50

 


**PROPOSED
FRONT ELEVATION**
SCALE 1:50

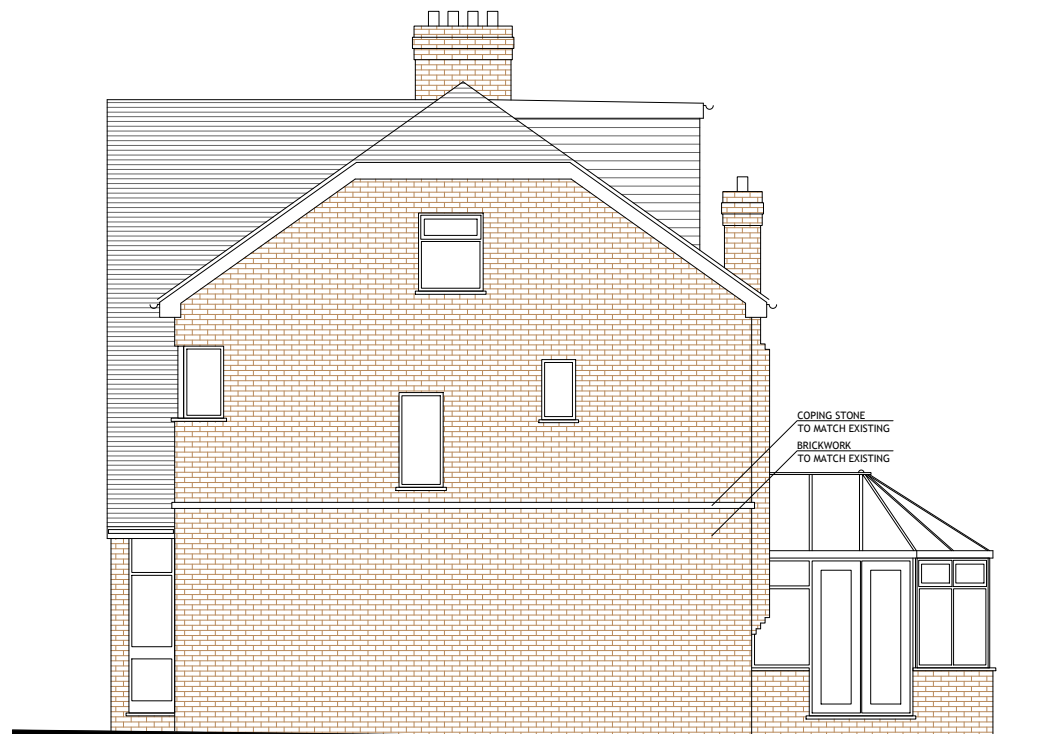 

**PROPOSED
FLANK ELEVATION**
SCALE 1:50

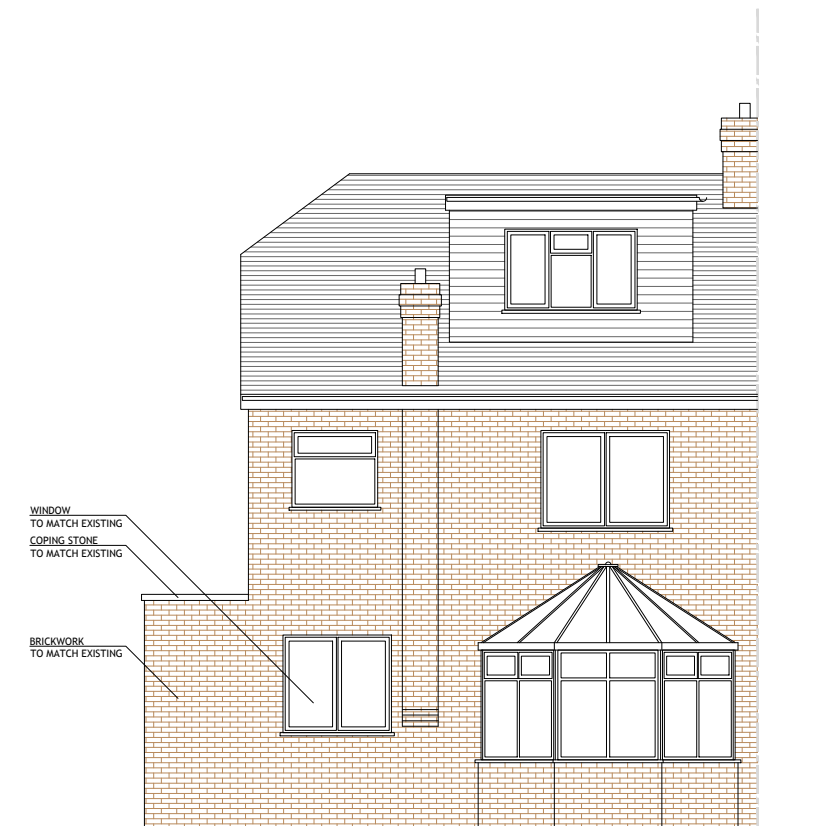

**PROPOSED
REAR ELEVATION**
SCALE 1:50

 

NO. DR. INFO
DATE

REVISION

PROJECT

153, DEVONSHIRE ROAD
LONDON
NW7 1DX

CLIENT

T. CLEMENTS & G. ROSENBERG
153, DEVONSHIRE ROAD
LONDON, NW7 1DX

DRAWING TITLE

EXISTING
PROPOSED
ELEVATIONS

SCALE 1:50 1:100

SIZE A1 A3

JOB NO. 202214

STAGE PLANNING

DWG NO. 202214.P.1301

REVISION 0

DATE 29 JUNE 2022

DRAWN NL

CHECKED MM

COPYRIGHT © LAF Architects Ltd
THIS DRAWING WHICH IS THE PROPERTY
OF LAF Architects Ltd IS THE SUBJECT
OF INTELLECTUAL PROPERTY RIGHTS
INCLUDING COPYRIGHT AND DESIGN RIGHTS
AND SHALL NOT BE REPRODUCED, LOANED,
COPIED OR SUBMITTED TO ANY OTHER PARTY

LAF Architects Ltd
1, MANOR DRIVE, LONDON, N20 0JZ
ph. 020 8361 1619 mob. 078 2583 4596
practico@LAF-Architects.co.uk
LIMITED COMPANY NO 11895527
REGISTERED IN ENGLAND & WALES

