

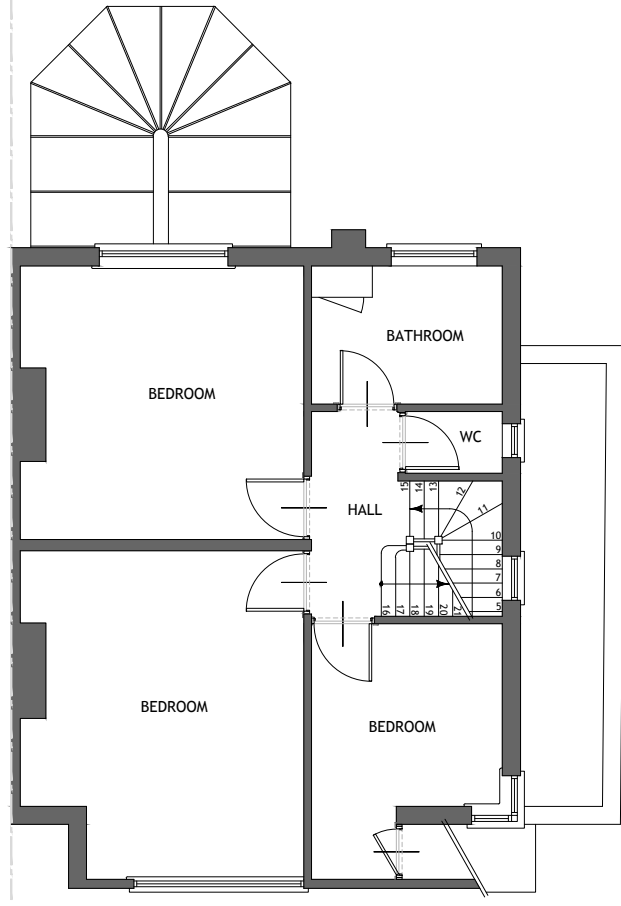
 




**EXISTING
GROUND FLOOR PLAN**
SCALE 1:50

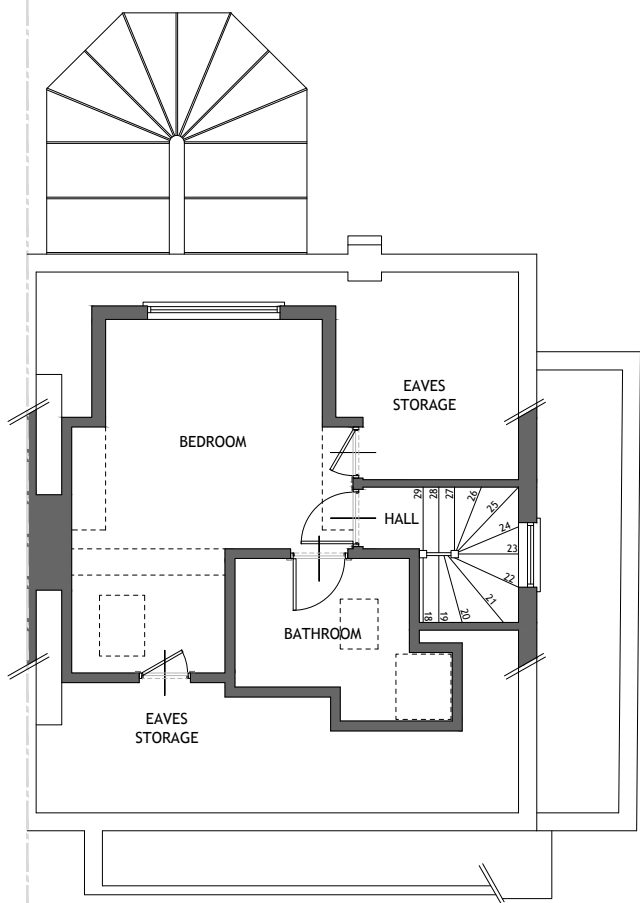

**EXISTING
FIRST FLOOR PLAN**
SCALE 1:50

 

**EXISTING
LOFT PLAN**
SCALE 1:50

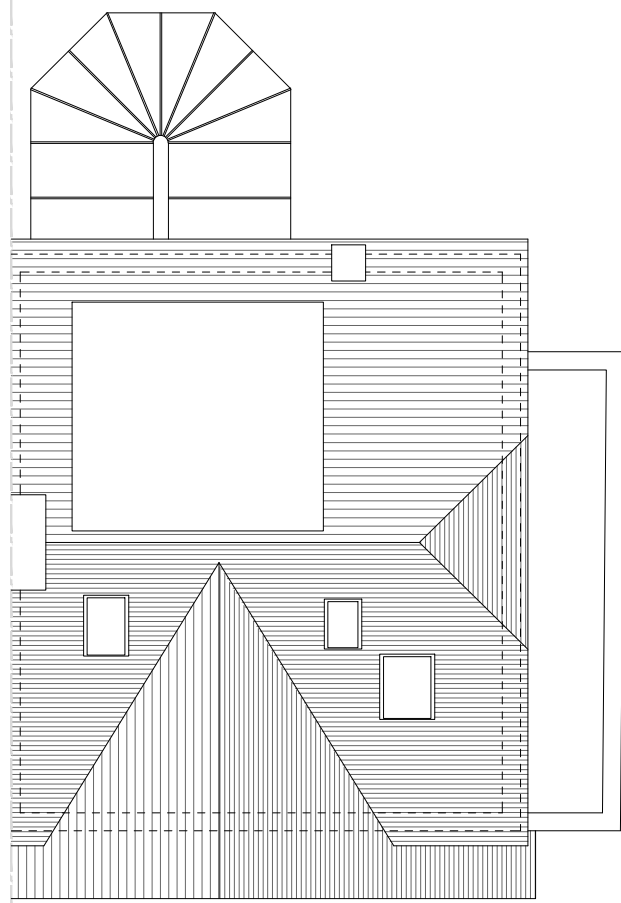 

**EXISTING
ROOF PLAN**
SCALE 1:50



NO. DR. INFO
DATE

REVISION

PROJECT
153, DEVONSHIRE ROAD
LONDON
NW7 1DX

CLIENT
T. CLEMENTS & G. ROSENBERG
153, DEVONSHIRE ROAD
LONDON, NW7 1DX

DRAWING TITLE
EXISTING
FLOOR PLANS

SCALE 1:50 1:100
SIZE A1 A3
JOB NO. 202214
STAGE PLANNING
DWG NO. 202214.P.1101
REVISION 0
DATE 29 JUNE 2022
DRAWN NL
CHECKED MM

COPYRIGHT © LAF Architects Ltd
THIS DRAWING WHICH IS THE PROPERTY
OF LAF Architects Ltd IS THE SUBJECT
OF INTELLECTUAL PROPERTY RIGHTS
INCLUDING COPYRIGHT AND DESIGN RIGHTS
AND SHALL NOT BE REPRODUCED, LOANED,
COPIED OR SUBMITTED TO ANY OTHER PARTY

LAF Architects Ltd
1, MANOR DRIVE LONDON N20 0JZ
ph. 020 8361 1619 mob. 078 2583 4596
practices@laf-architects.co.uk
LIMITED COMPANY NO. 11895527
REGISTERED IN ENGLAND & WALES