




EXISTING:  
GROUND FLOOR PLAN

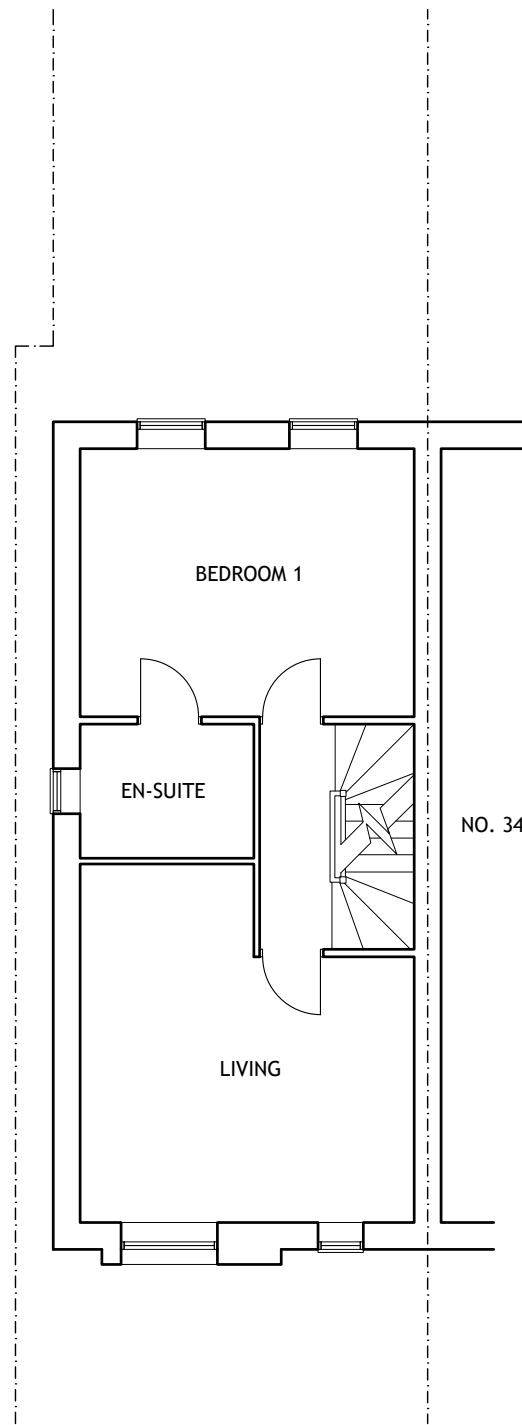


EXISTING:  
FIRST FLOOR PLAN

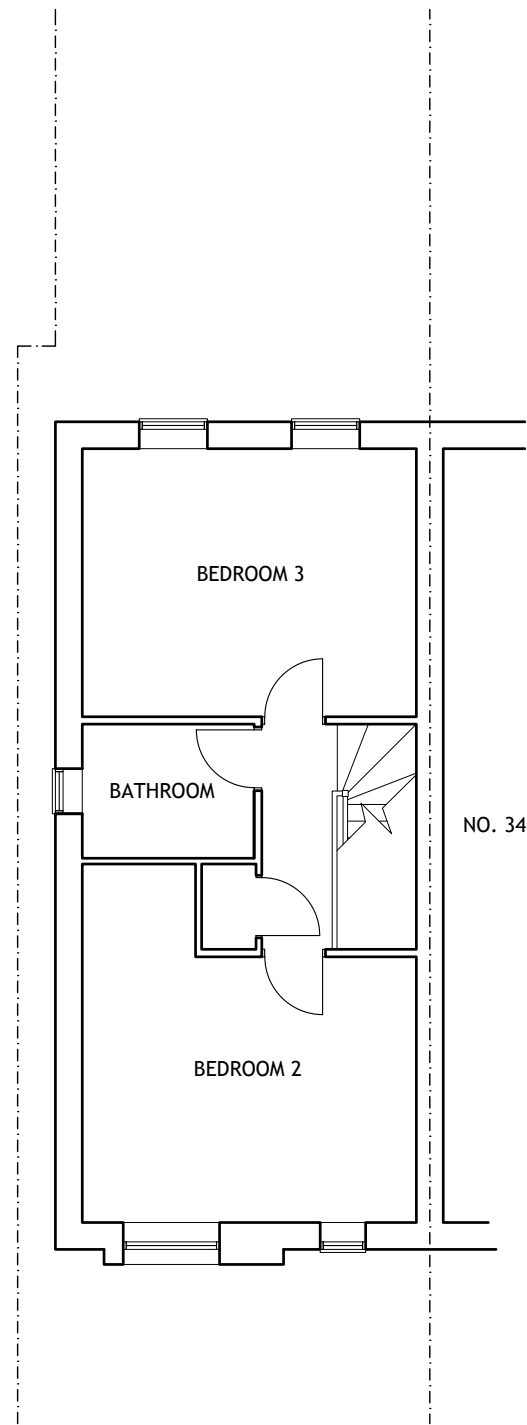

EXISTING:  
SECOND FLOOR PLAN

 

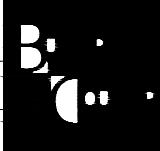Project: 36 SWANNELL WAY, LONDON NW2 1FB	Date: JULY 2022	Client: LANDESBURG	
Drawing: EXISTING: FLOOR PLANS	Scale: 1:100 @ A3	Job No: 22-0801-LAN	
Drawing No: E/01	Rev: -		