






Front Elevation

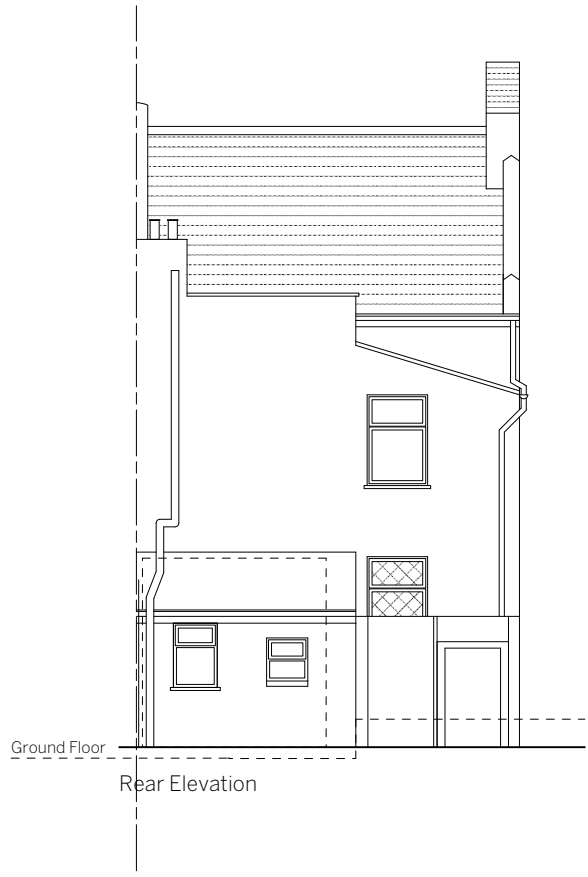

Rear Elevation

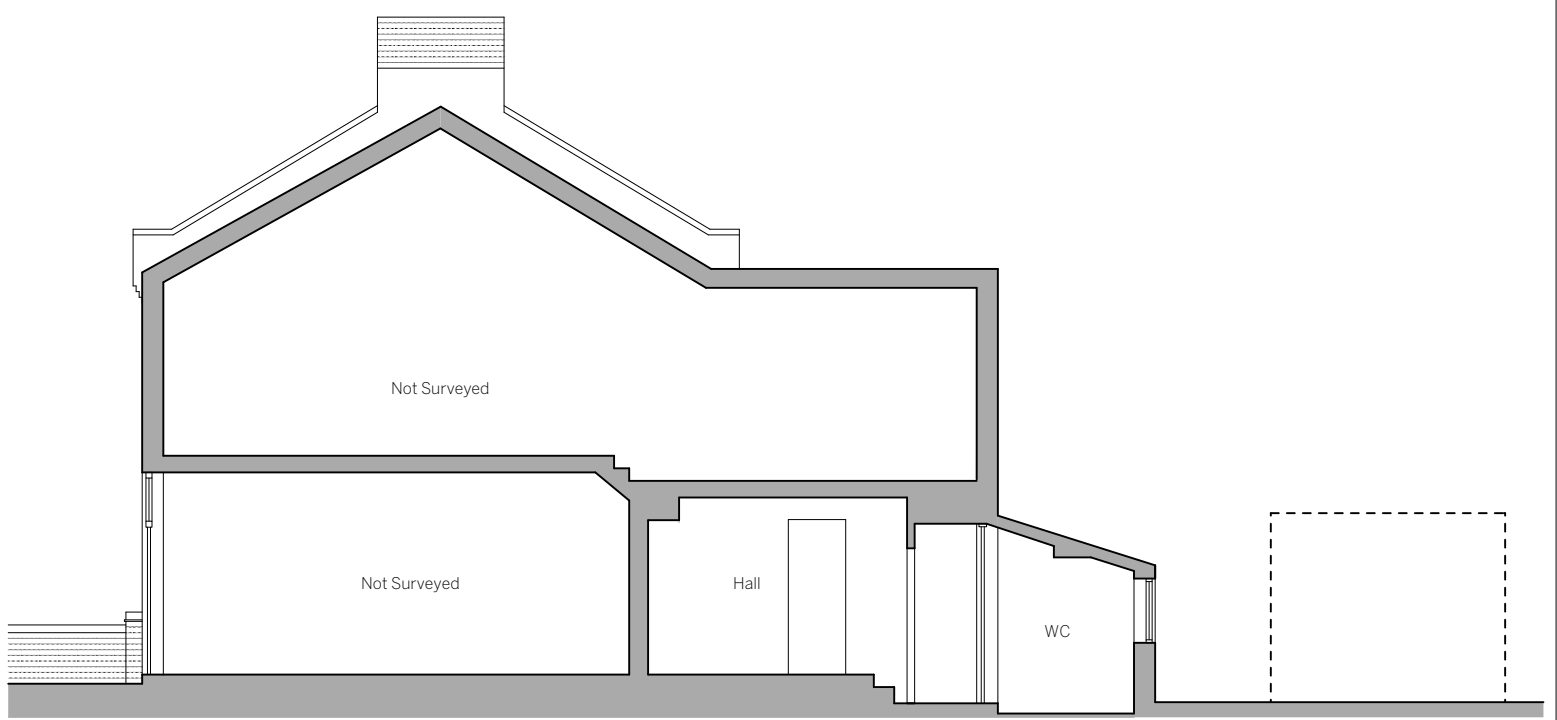

Section A-A

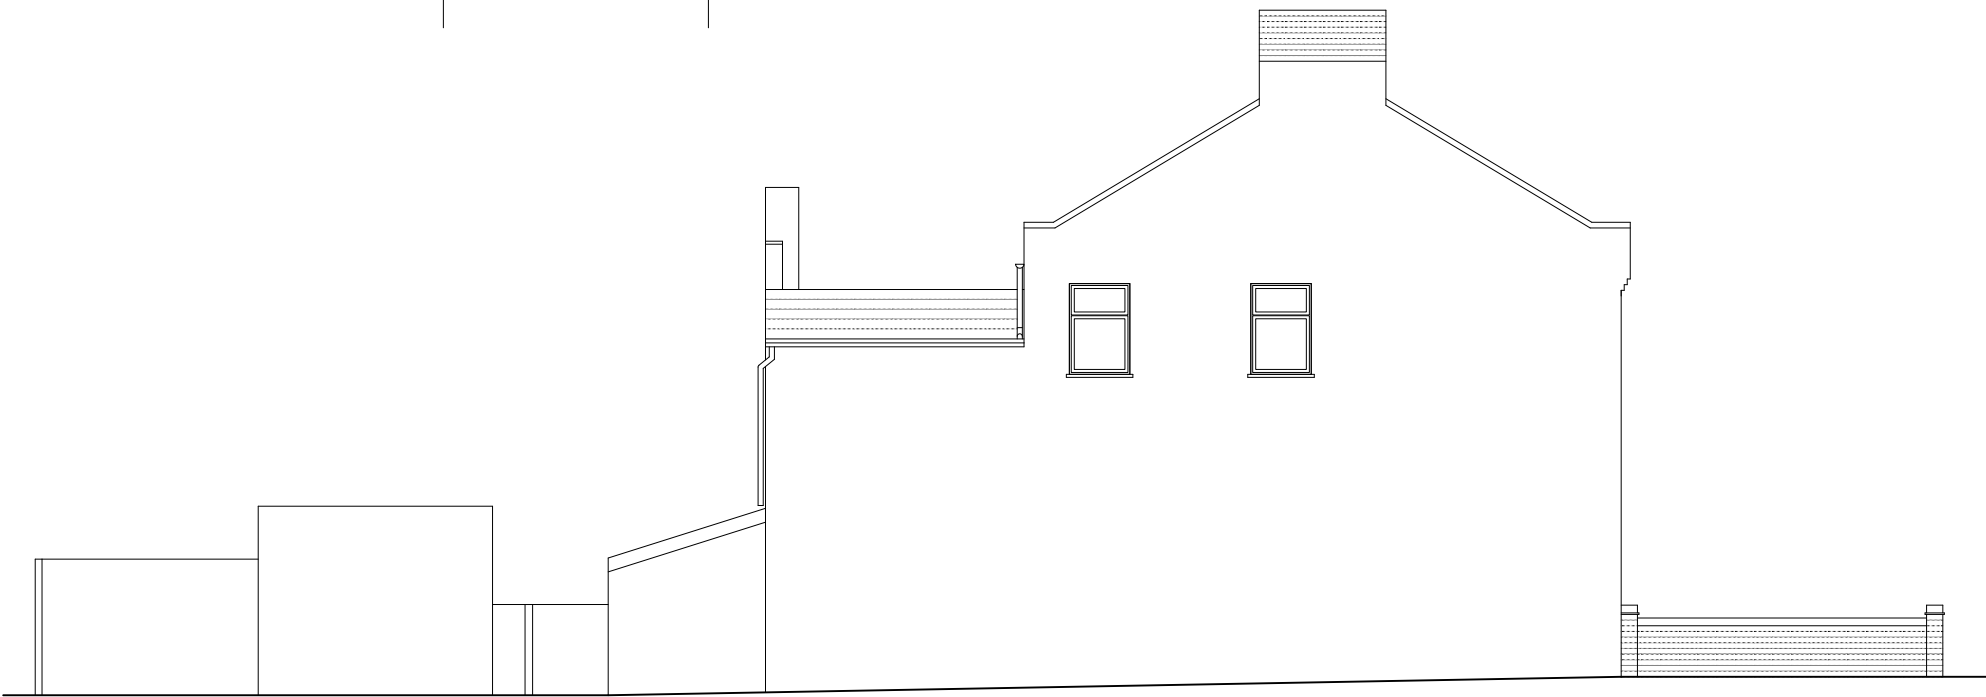

Side Elevation



No.	Date	Issue Notes	Drawn/Checked

32 Lodge Lane, North Finchley, London, N12 8JJ

Planning Drawing

**SM12 ARCHITECTS**  
 W: www.sm12architects.uk | E: mail@sm12architects.uk | T: 02071832900

Drawing Title:	Date:	Scale:
Elevations and Section A-A As Existing	May 2022	1:100 @ A3
Drawn by:	Checked by:	Purpose:
GG	MB	Planning
Drawing Number:	Revision:	
A451 / P / 102		