



Rear Elevation

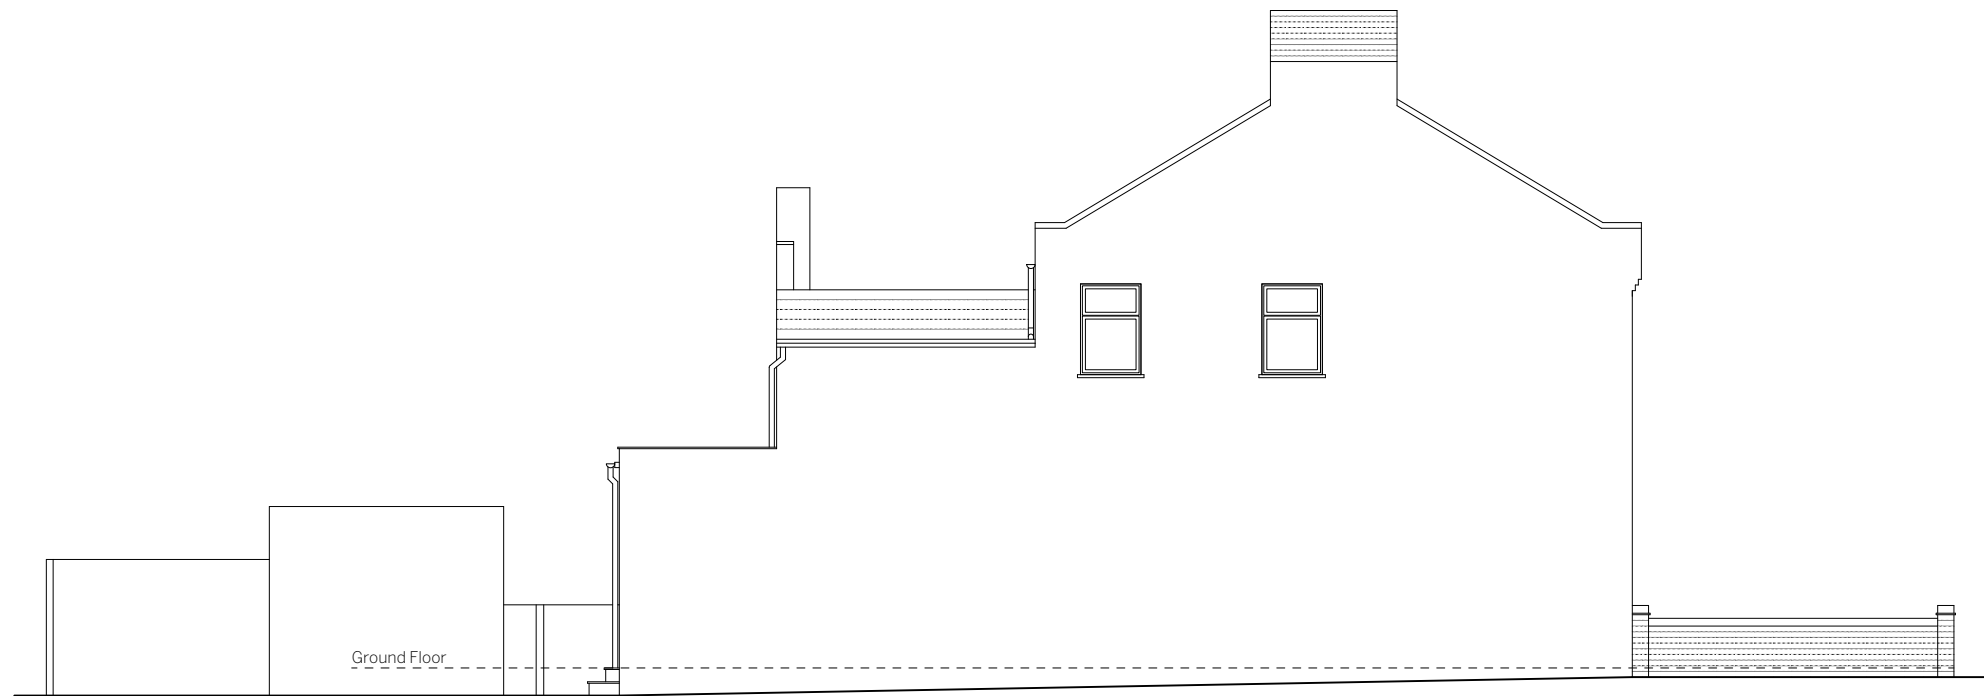

Side Elevation

 

No.	Date	Issue Notes	Drawn/Checked

32 Lodge Lane, North Finchley, London, N12 8JJ

Planning Drawing

SM12 ARCHITECTS
 W: www.sm12architects.uk | E: mail@sm12architects.uk | T: 02071832900

Drawing title:		Date:	Scale:
Rear Elevation As Proposed		August 2022	1:100 @ A3
Drawn by:	Checked by:	Purpose:	
GG	MB	Planning	
Drawing Number:		Revision:	
A451 / P / 104			