



① Level - Existing Third Floor_BW
1:50

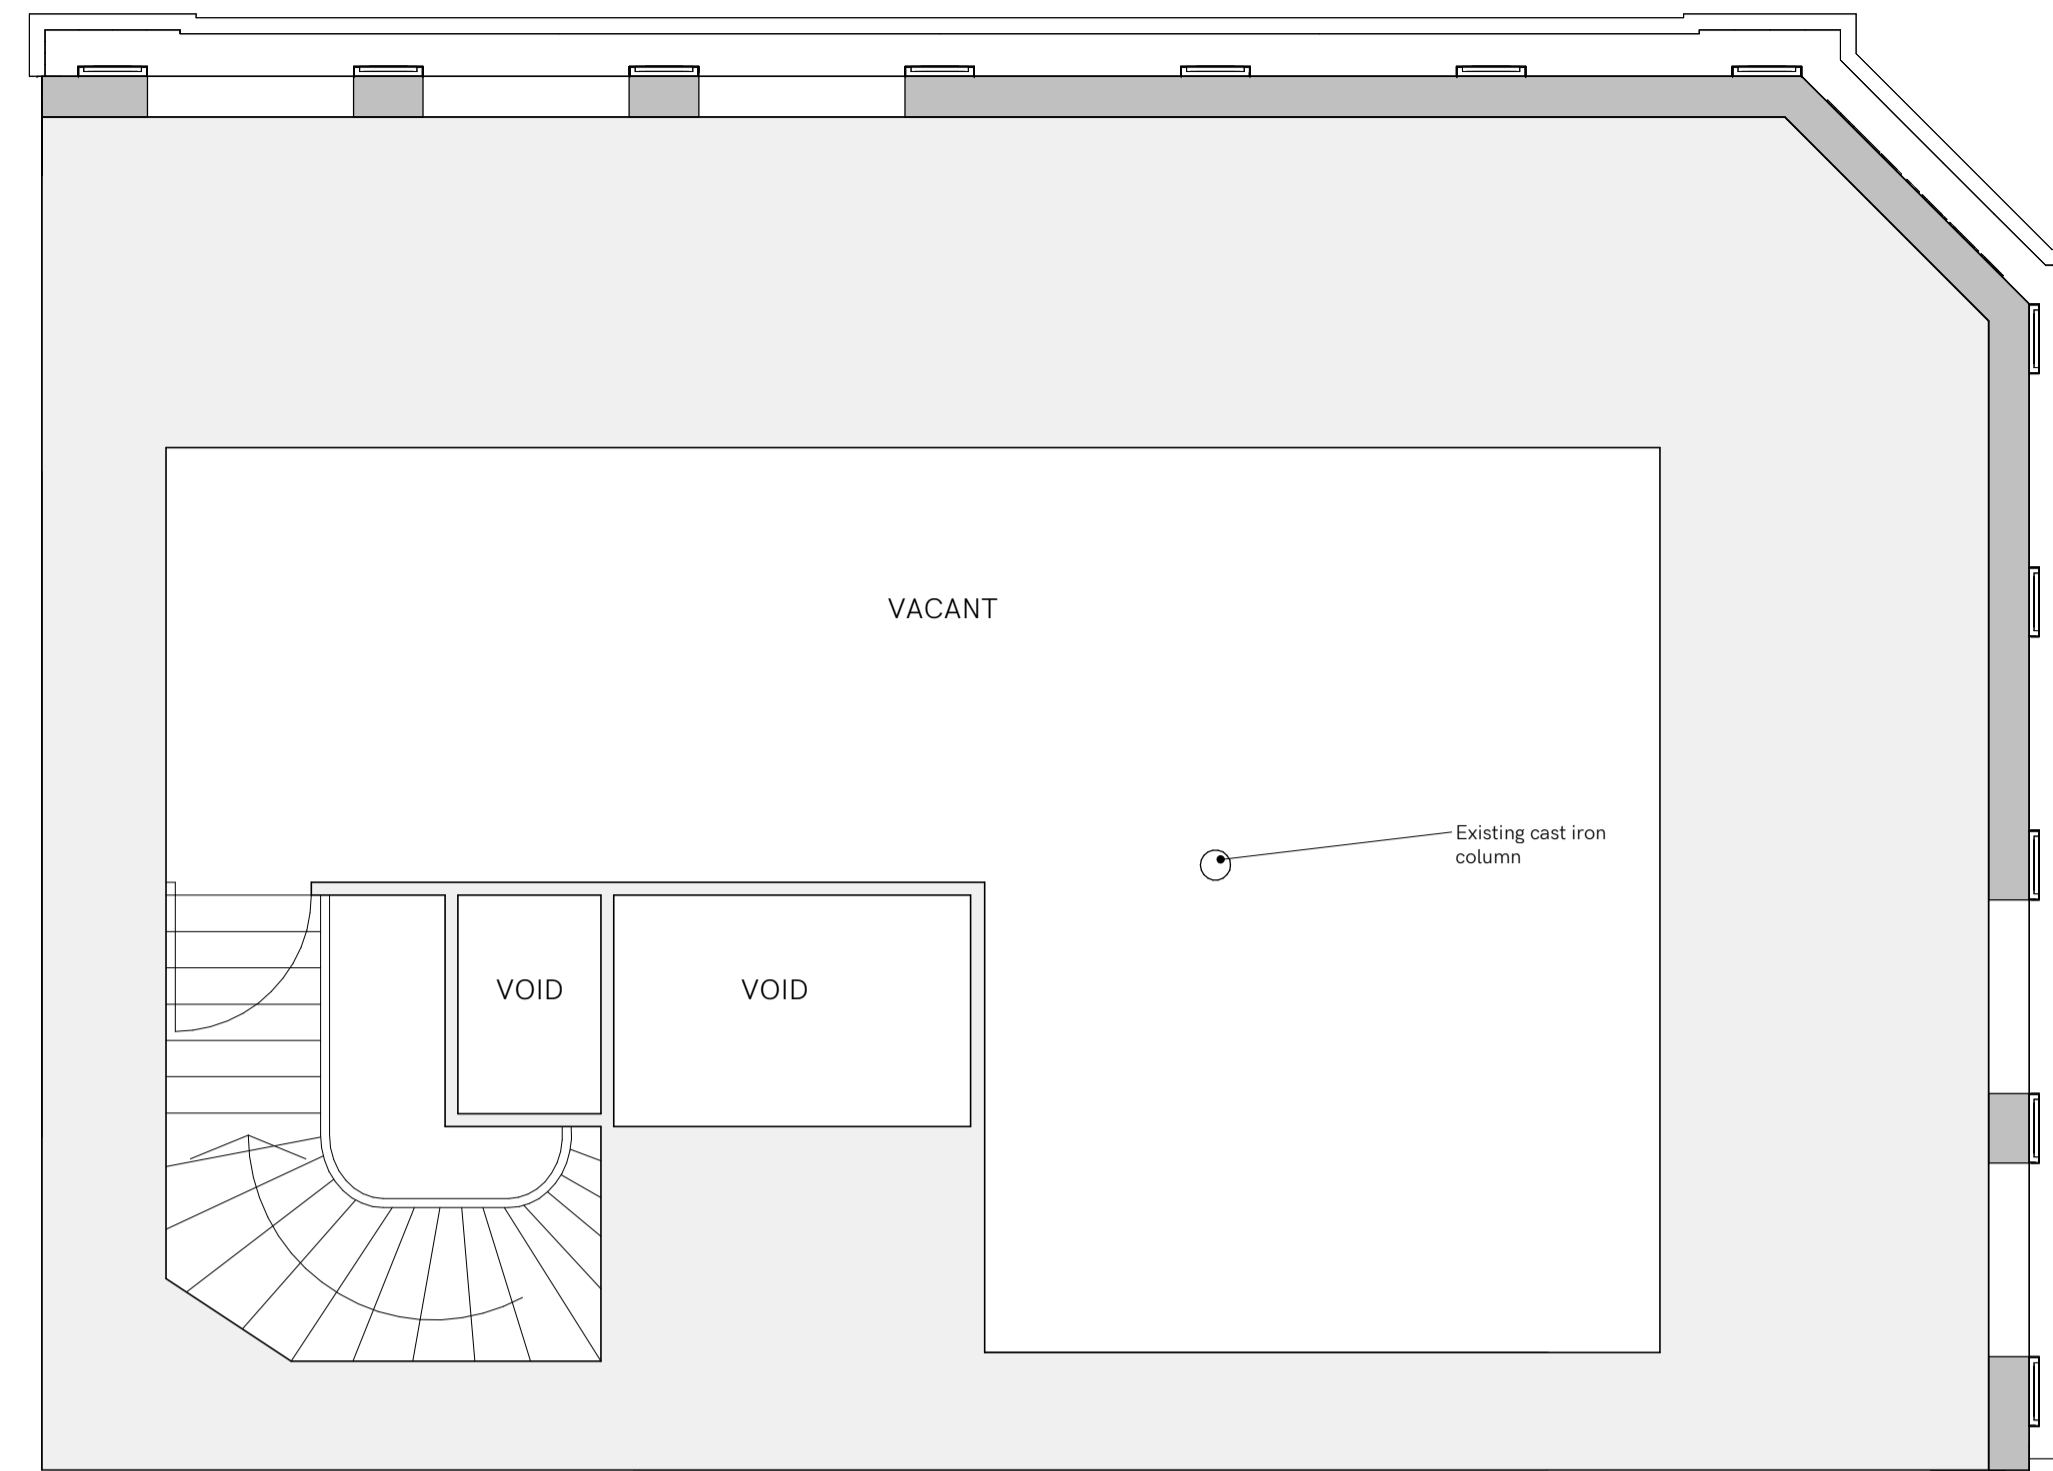

② Level - Existing Attic Floor_BW
1:50

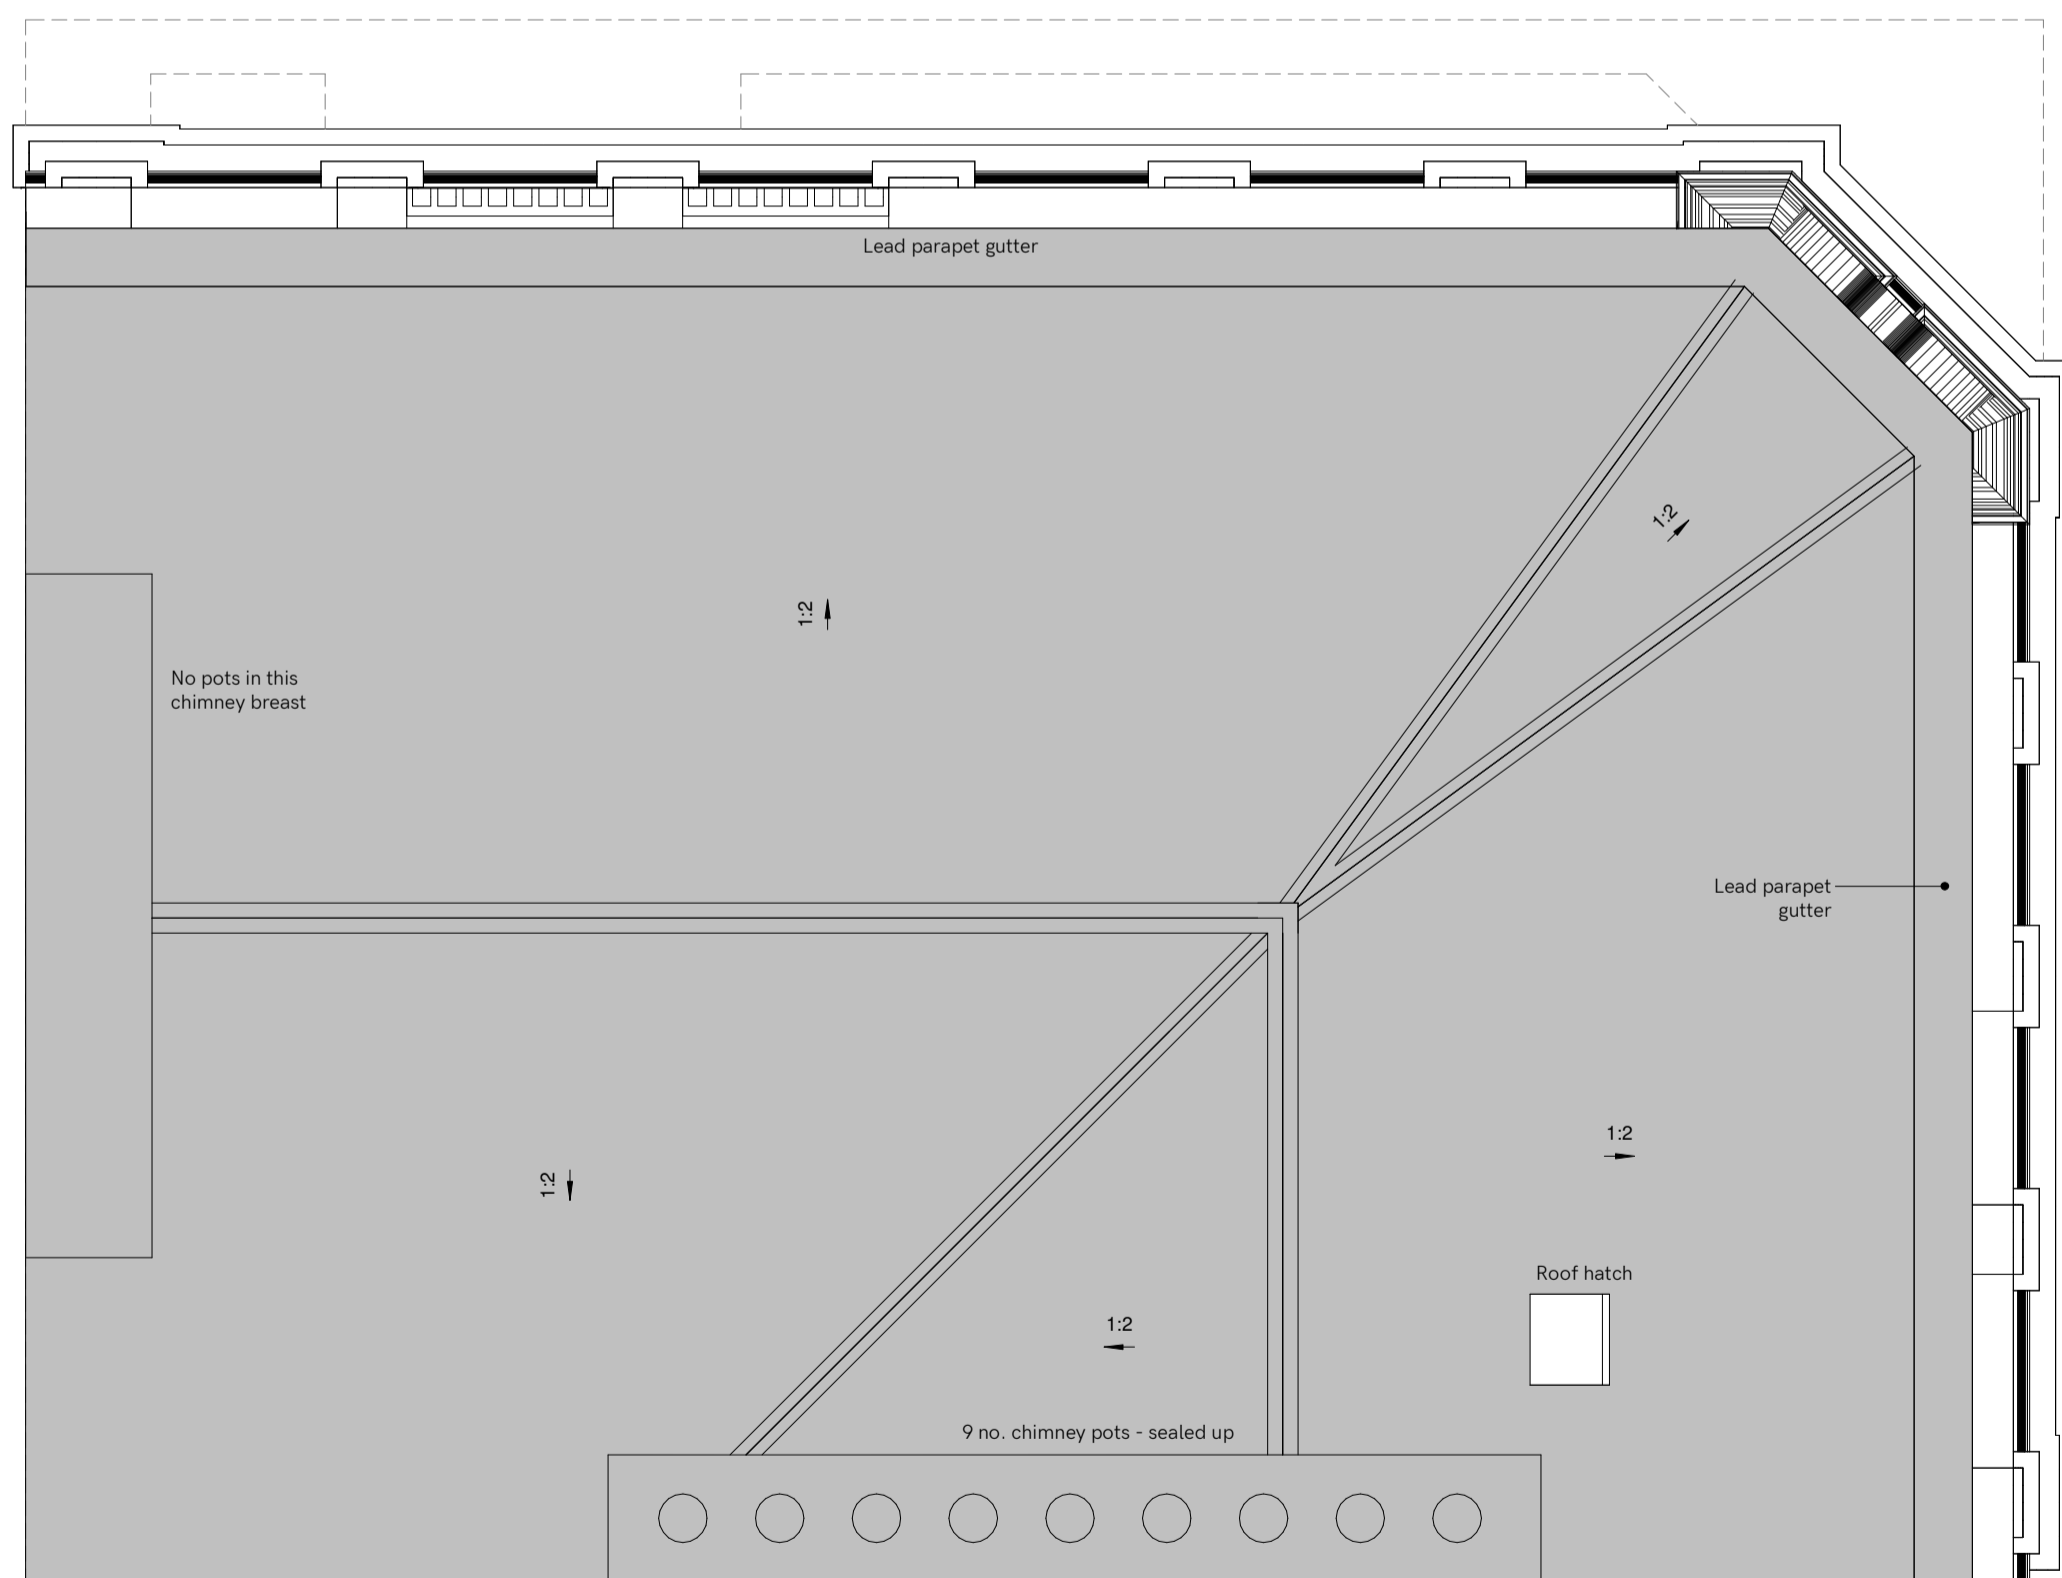


③ Level - Existing Roof Plan_BW
1:50

Notes
Copyright and not to be reproduced without the consent of Holmes Miller Holmes Miller accepts responsibility for this document only to the commissioning Party and not to any other. Holmes Miller does not accept liability for accuracy or veracity of survey information provided by others and horizontal dimensions and levels provided by Holmes Miller and based on survey information provided by others must be verified on site DO NOT SCALE: Use figured dimensions only

Masonry Construction
Refer to F30 specification (which includes SE input) together with SE drawings and specifications for full details of wall ties, supports, restrains and similar

P02	Graphics updated	JG	DJ	29/06/22
P01	FIRST ISSUE	JG	RH	14/06/22
Rev	Notes	Drawn	Appr	Date

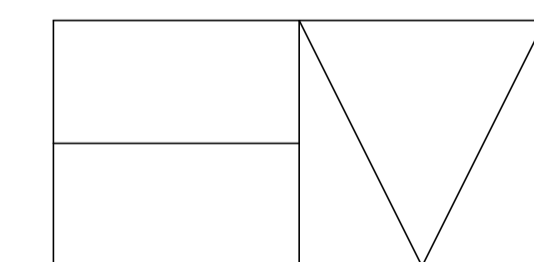

Holmes Miller
89 Minerva Street
Glasgow
G3 8LE
0141 204 2080
www.holmesmiller.com

Project 4864
97-101 Trongate

Drawing Name
Existing Plans - 3rd to Roof

Scale @ A1	Checked	Revision
1:50	DJ	P02

Drawing Number
4864-HML-XX-XX-DR-A-10041