




① Level - Basement - Downtakings  
1:50

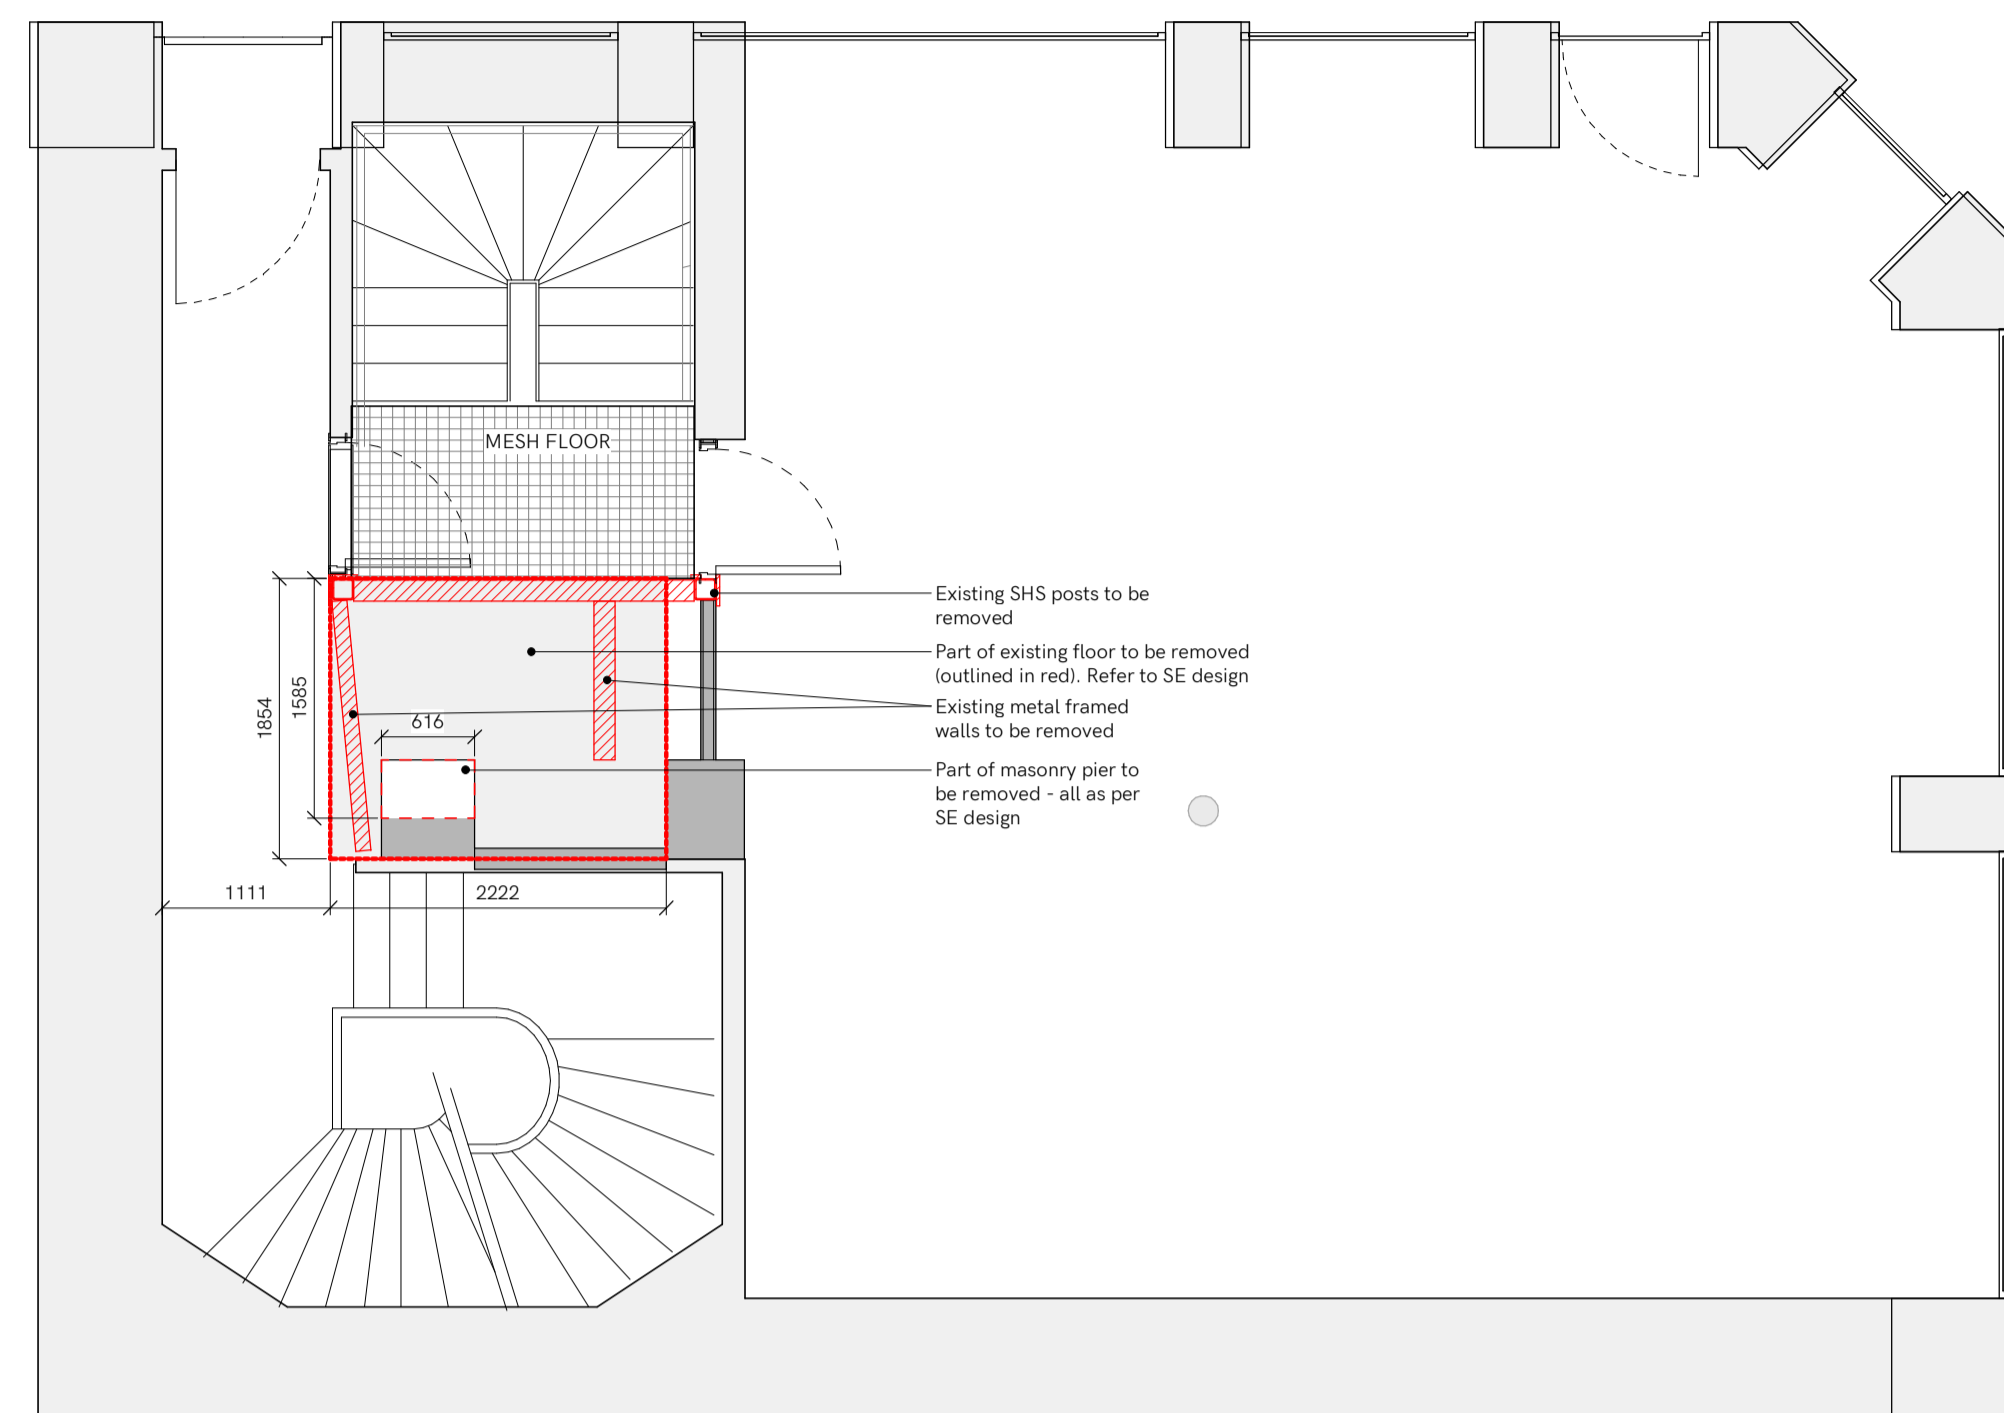

② GA Floor Plan - Level 00 Downtakings  
1:50

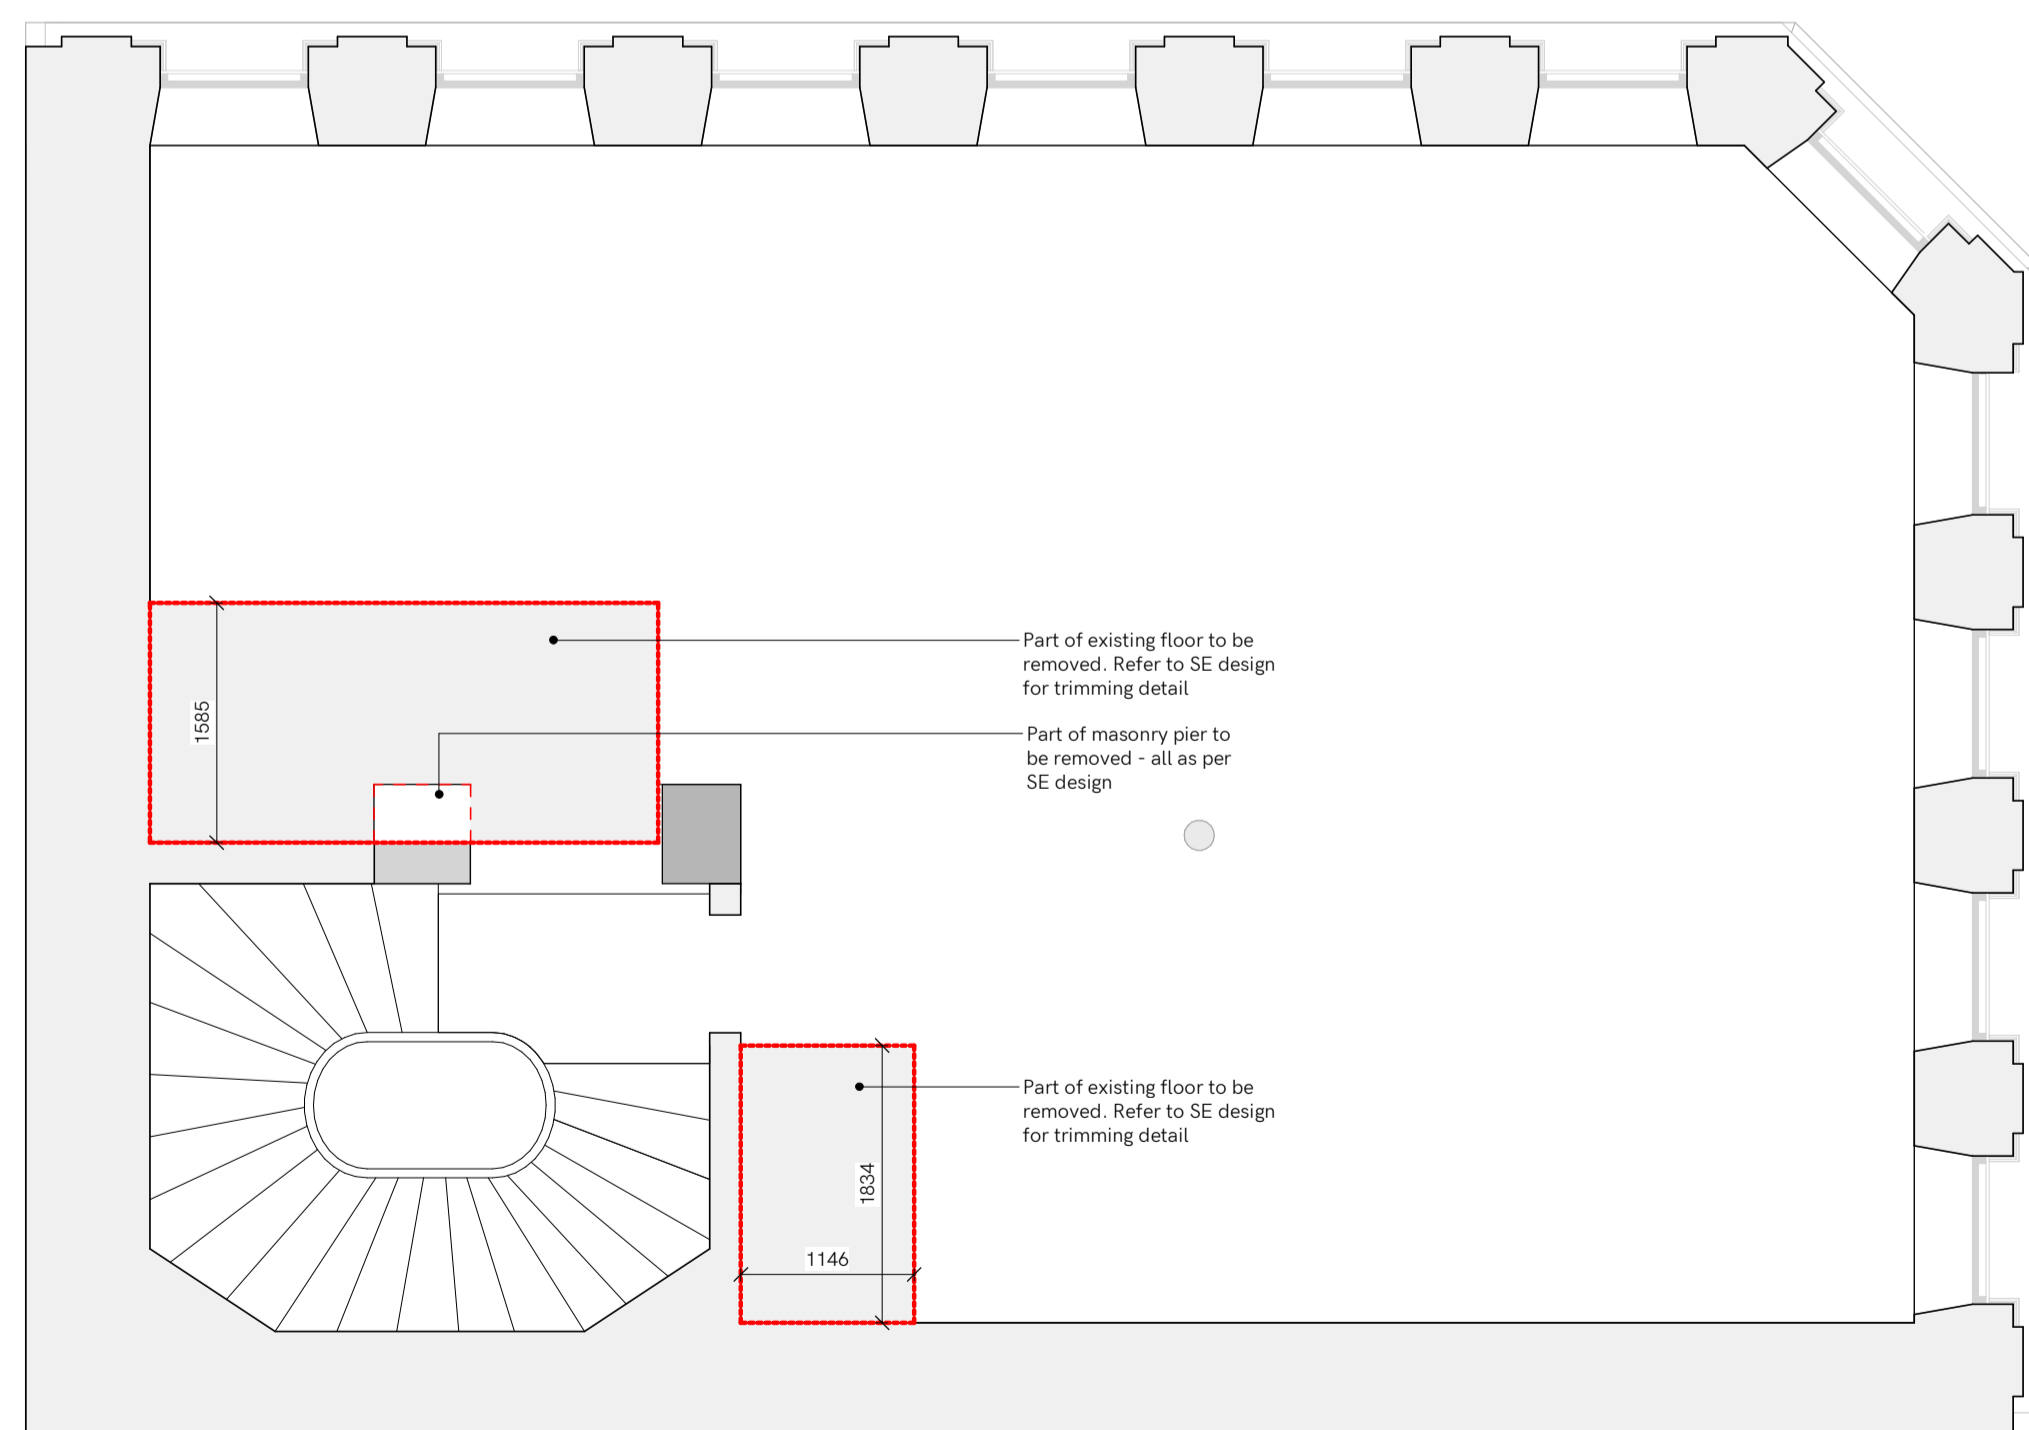

③ GA Floor Plan - Level 01 Downtakings  
1:50

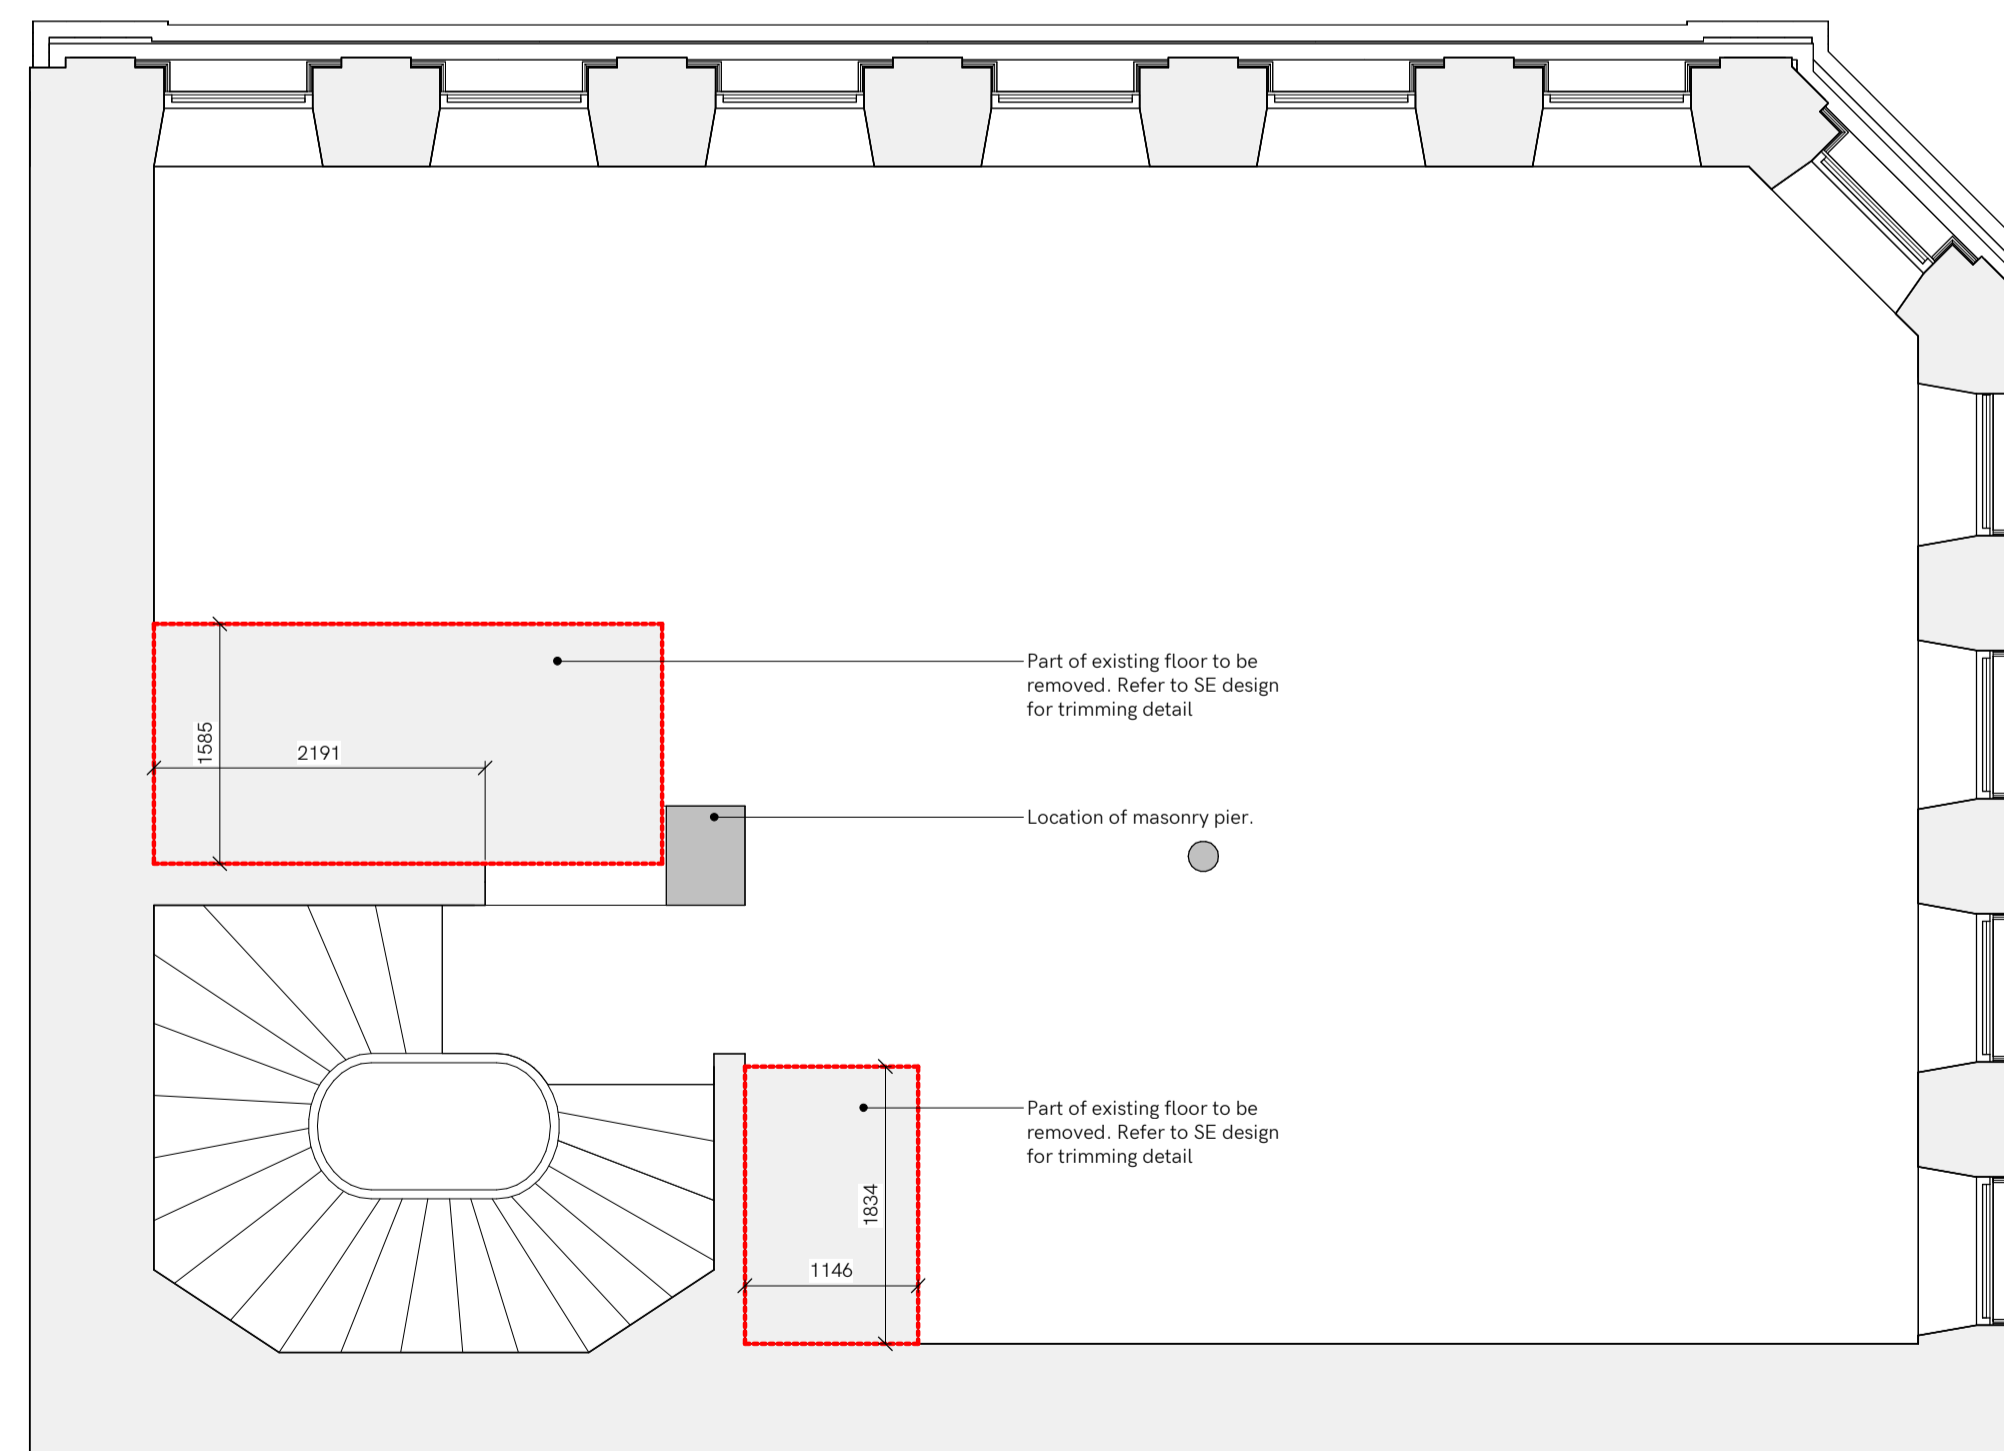


④ Level - Existing Second Floor Plan Downtakings  
1:50

**Notes**  
Copyright and not to be reproduced without the consent of Holmes Miller. Holmes Miller accepts responsibility for this document only to the commissioning Party and not to any other. Holmes Miller does not accept liability for accuracy or veracity of survey information provided by others and horizontal dimensions and levels provided by Holmes Miller and based on survey information provided by others must be verified on site. DO NOT SCALE: Use figured dimensions only.

**Masonry Construction**  
Refer to F30 specification (which includes SE input) together with SE drawings and specifications for full details of wall ties, supports, restrains and similar.

P02 Floor openings added	JG	DJ	29/06/22
P01 FIRST ISSUE	JG	RH	14/06/22
Rev	Notes	Drawn	Appr
			Date

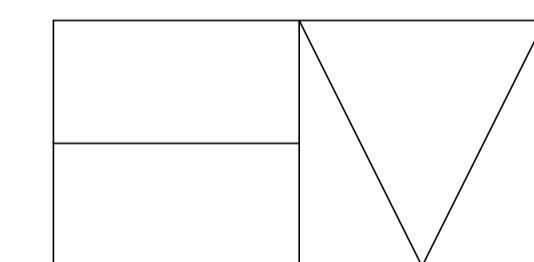

**Holmes Miller**  
89 Minerva Street  
Glasgow  
G3 8LE  
0141 204 2080  
www.holmesmiller.com

**Project** 4864  
97-101 Trongate

**Drawing Name**  
Downtakings Plans

<b>Scale @ A1</b>	<b>Checked</b>	<b>Revision</b>
1:50	DJ	P02

**Drawing Number**  
4864-HML-XX-XX-DR-A-10142