




GROUND FLOOR PLAN

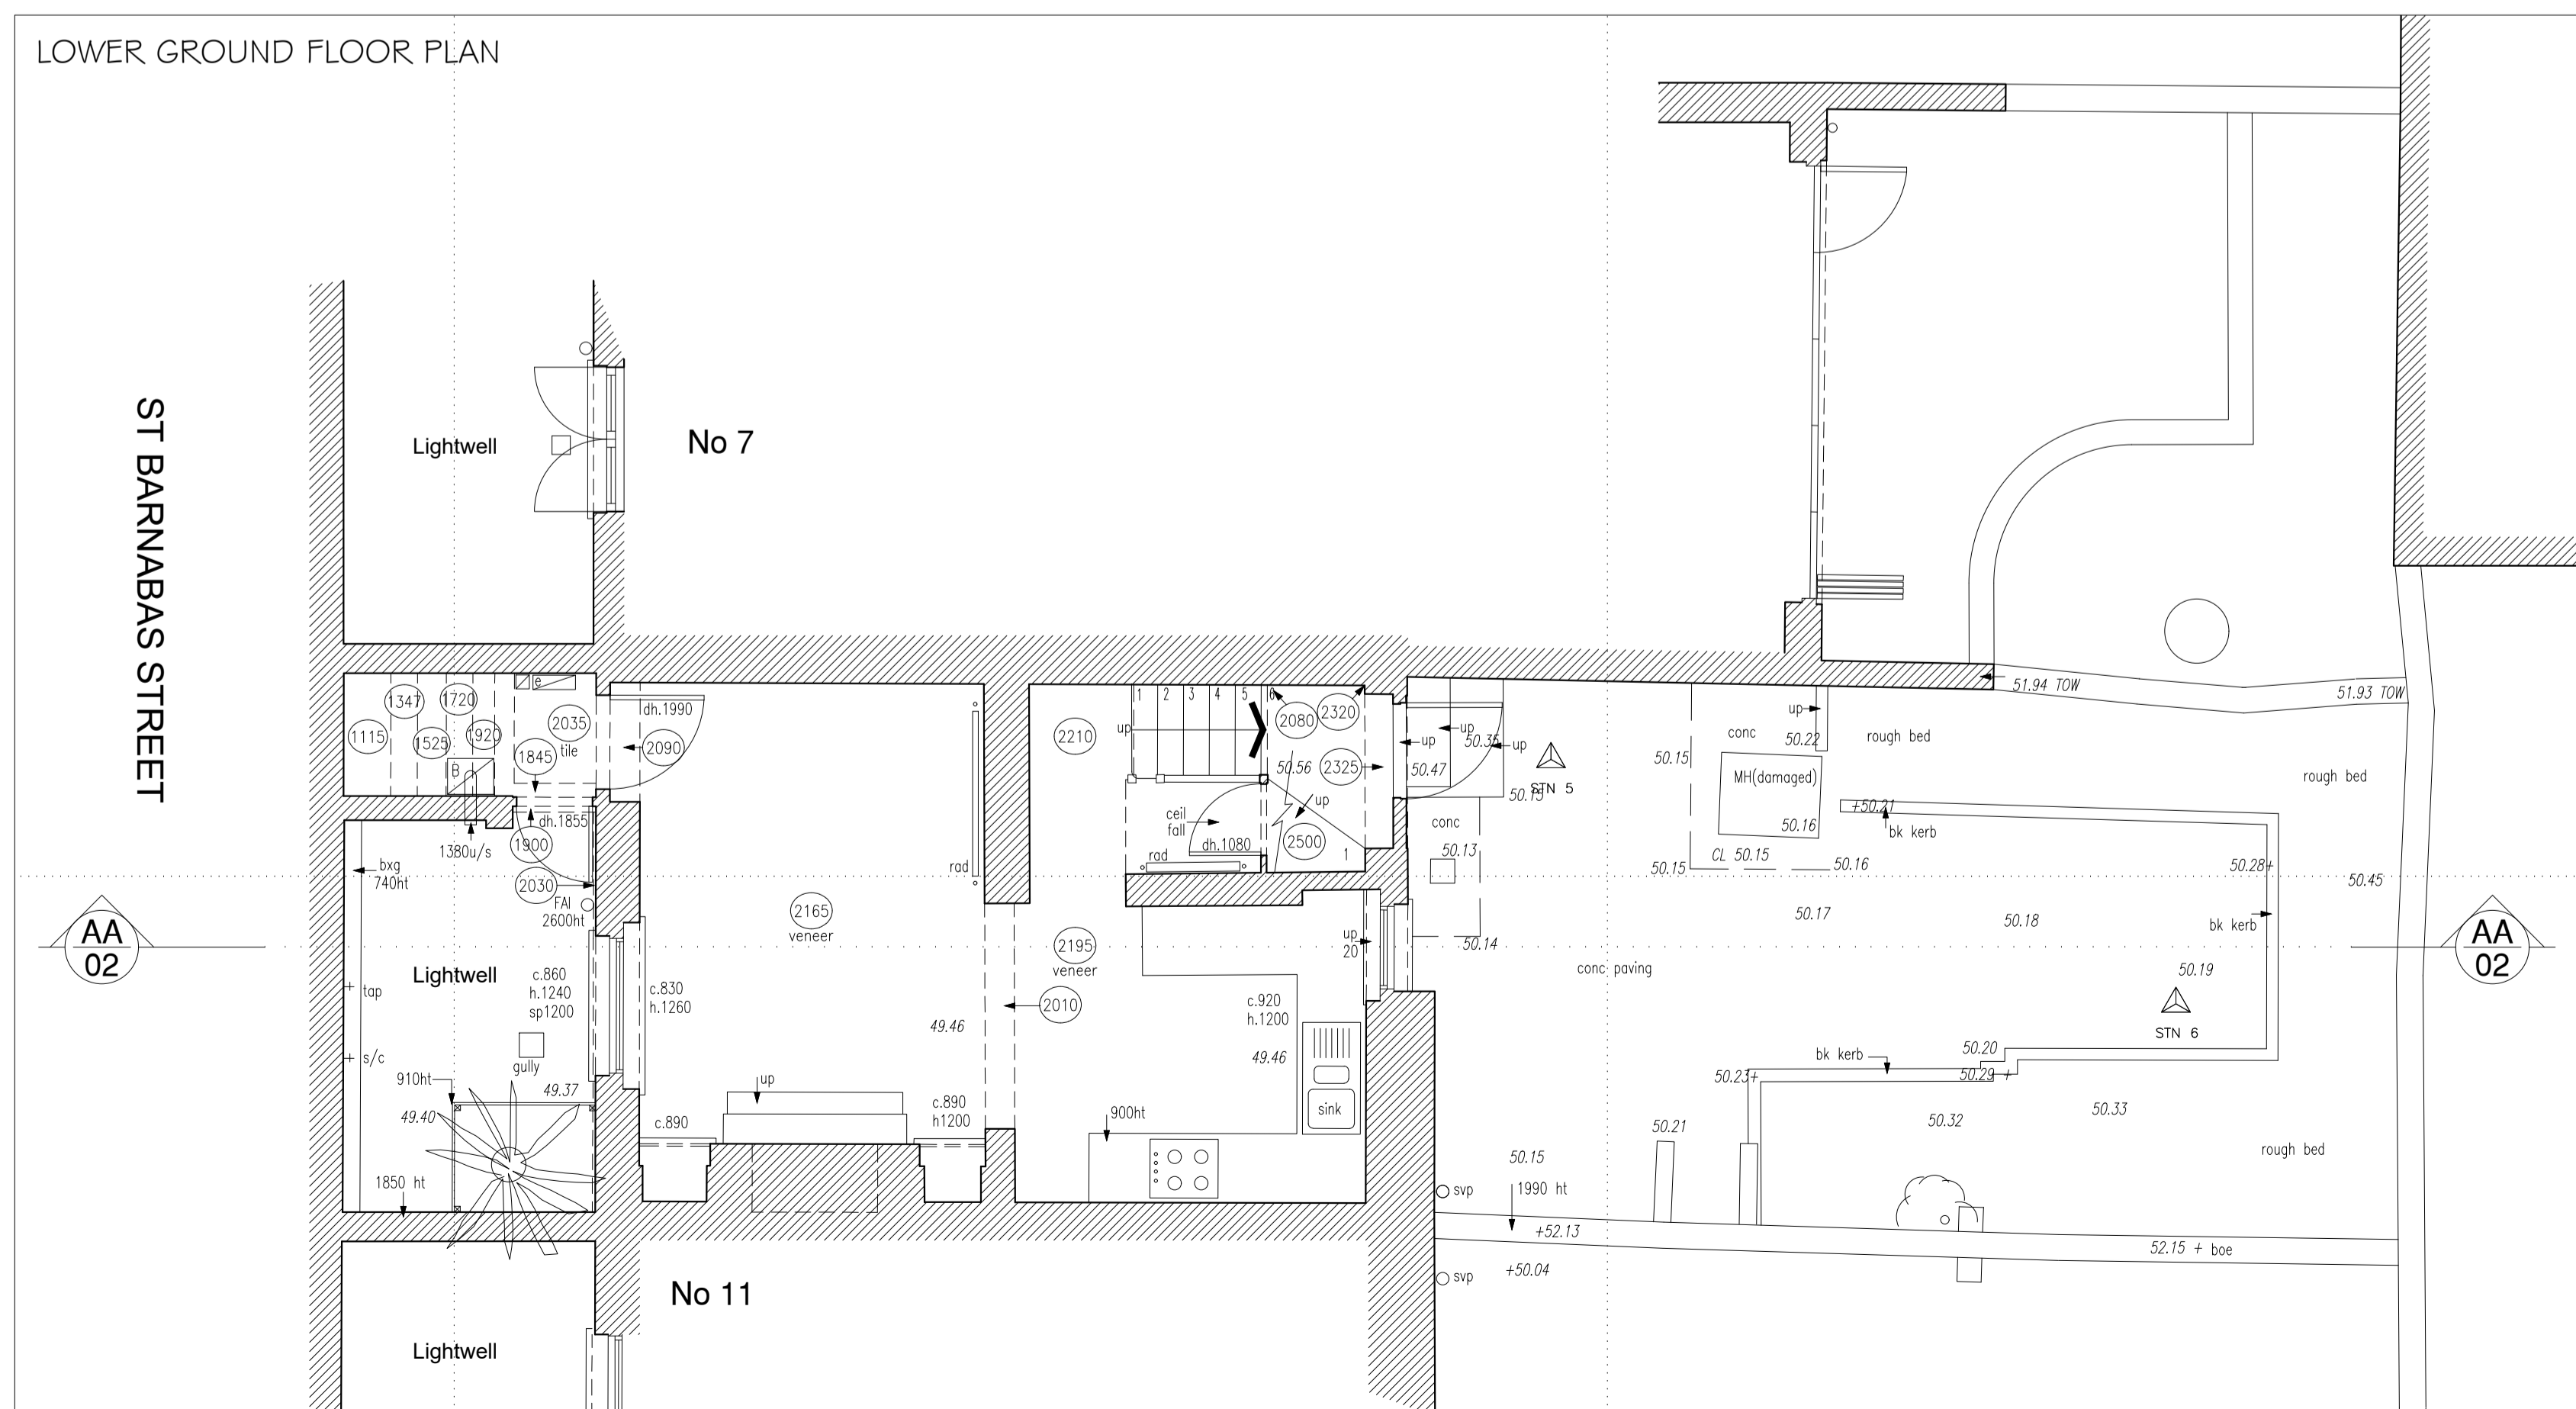

LOWER GROUND FLOOR PLAN

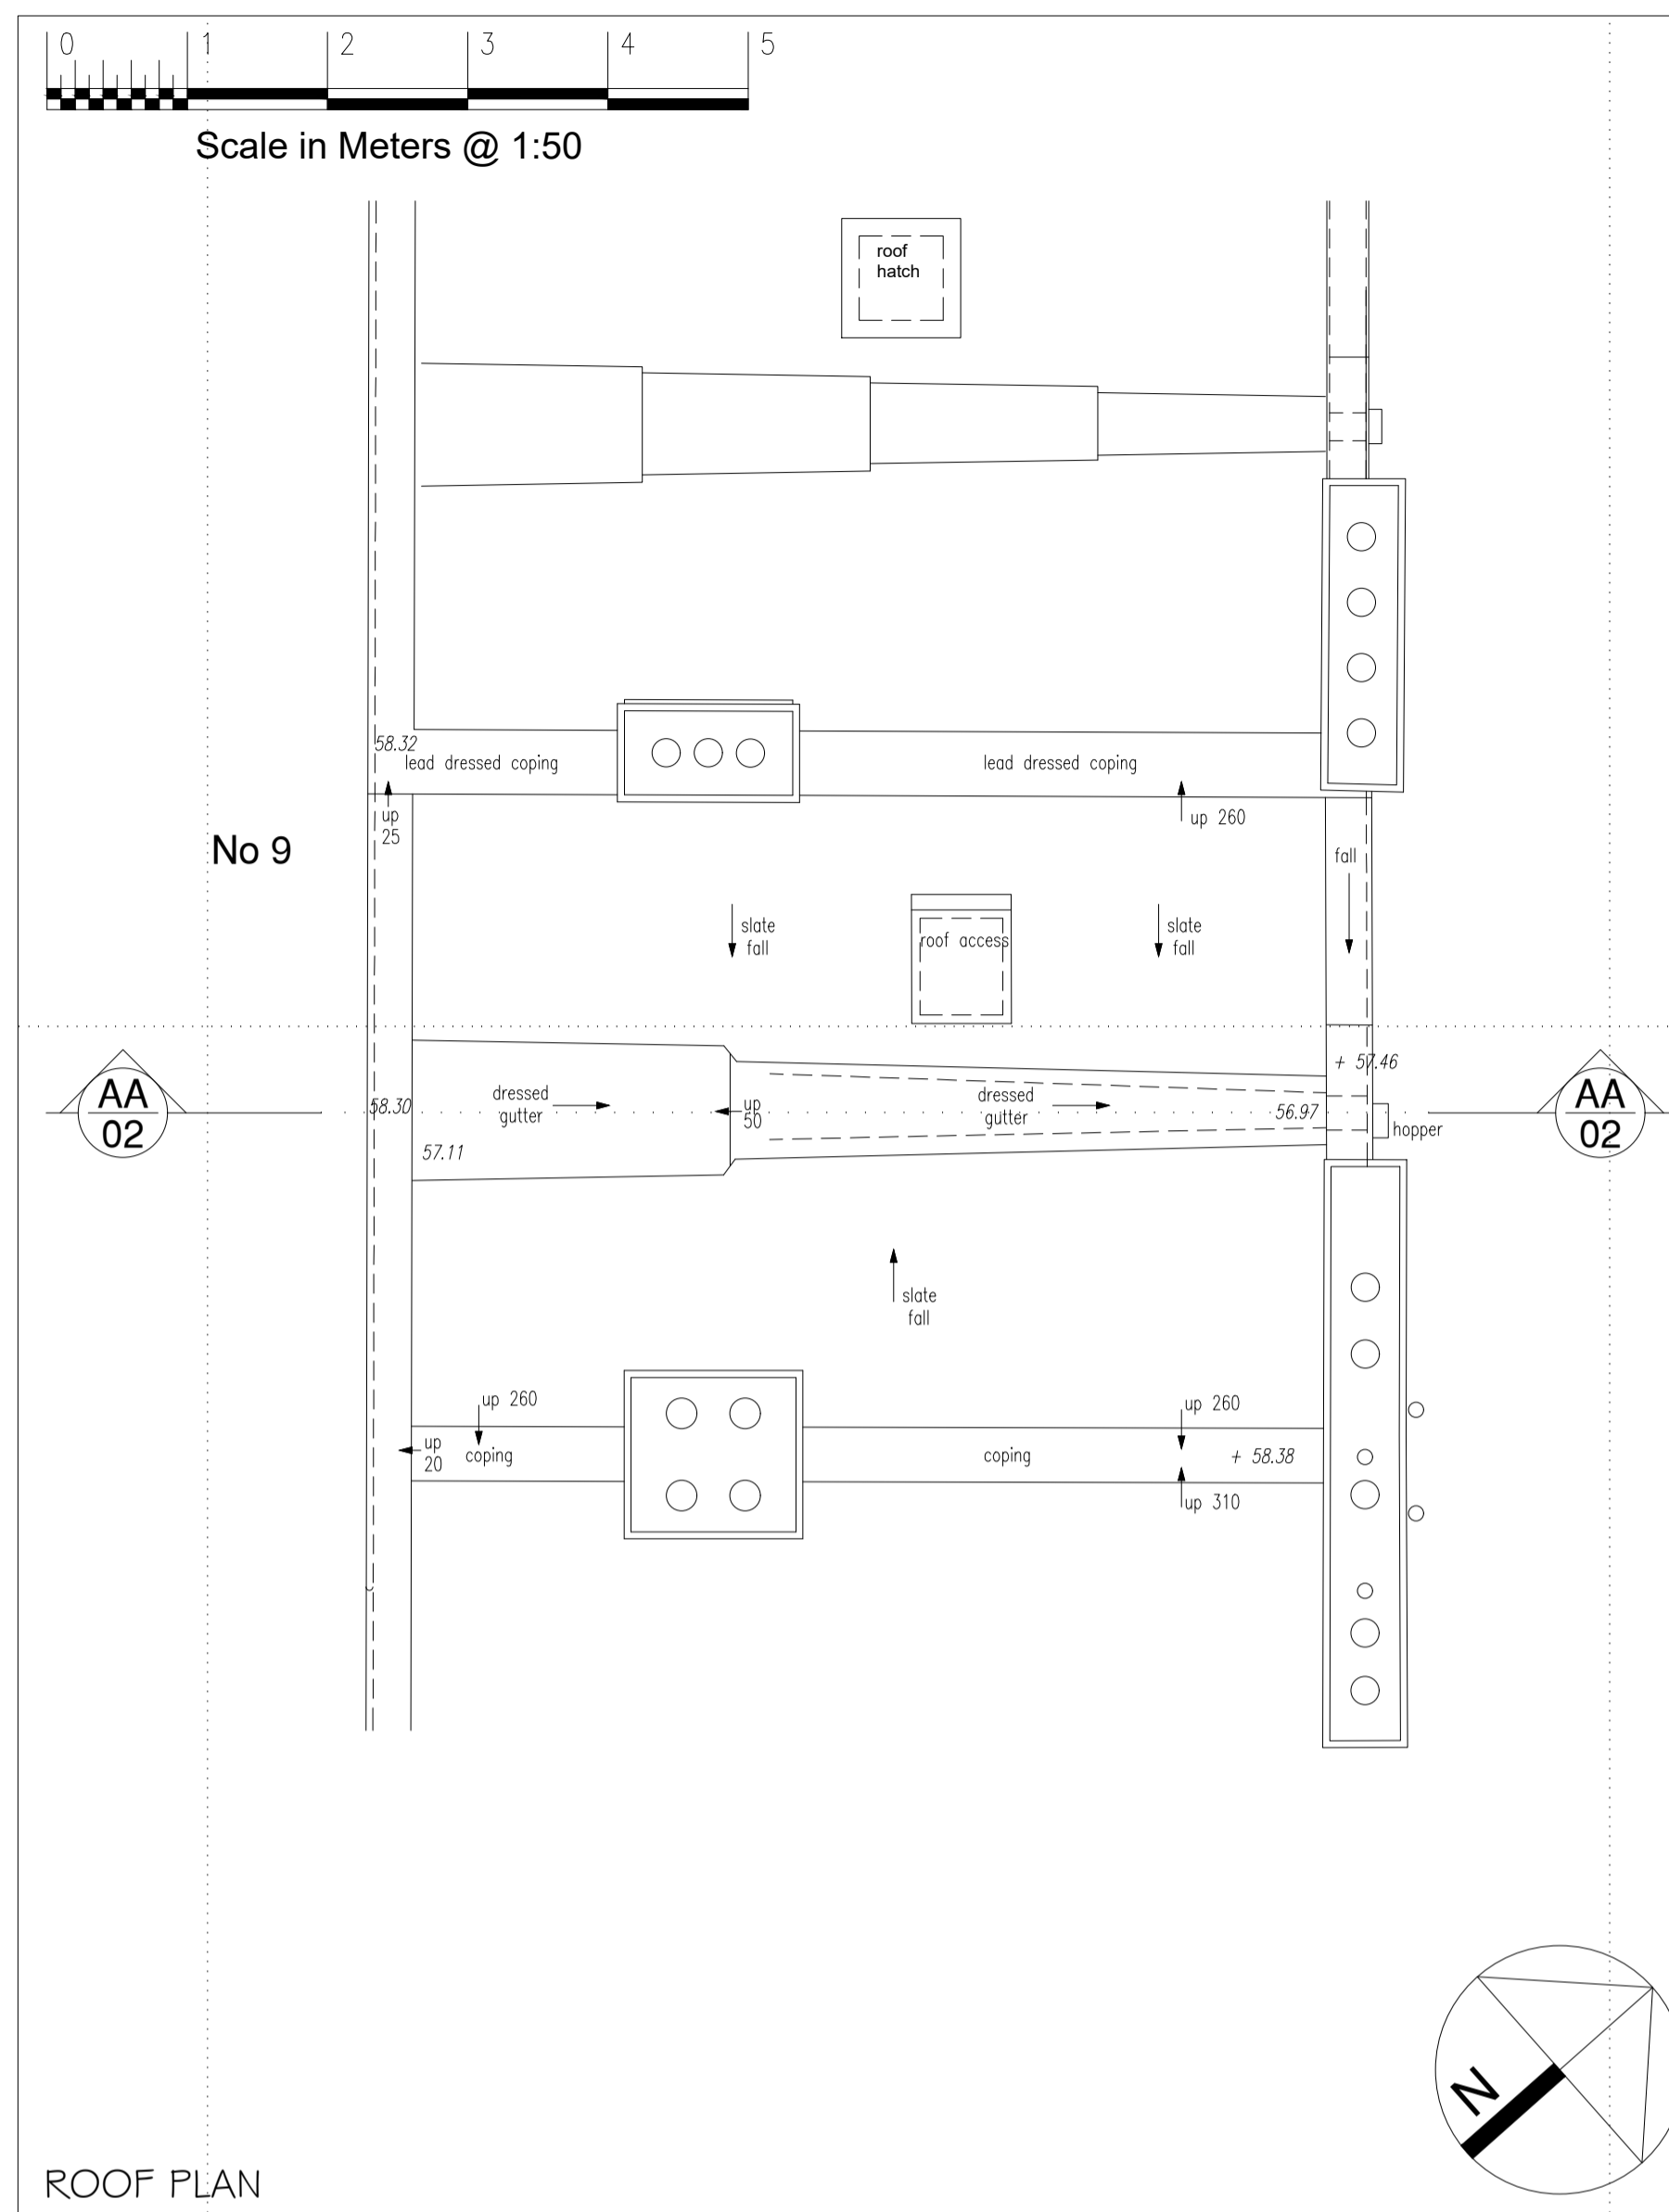

ROOF PLAN

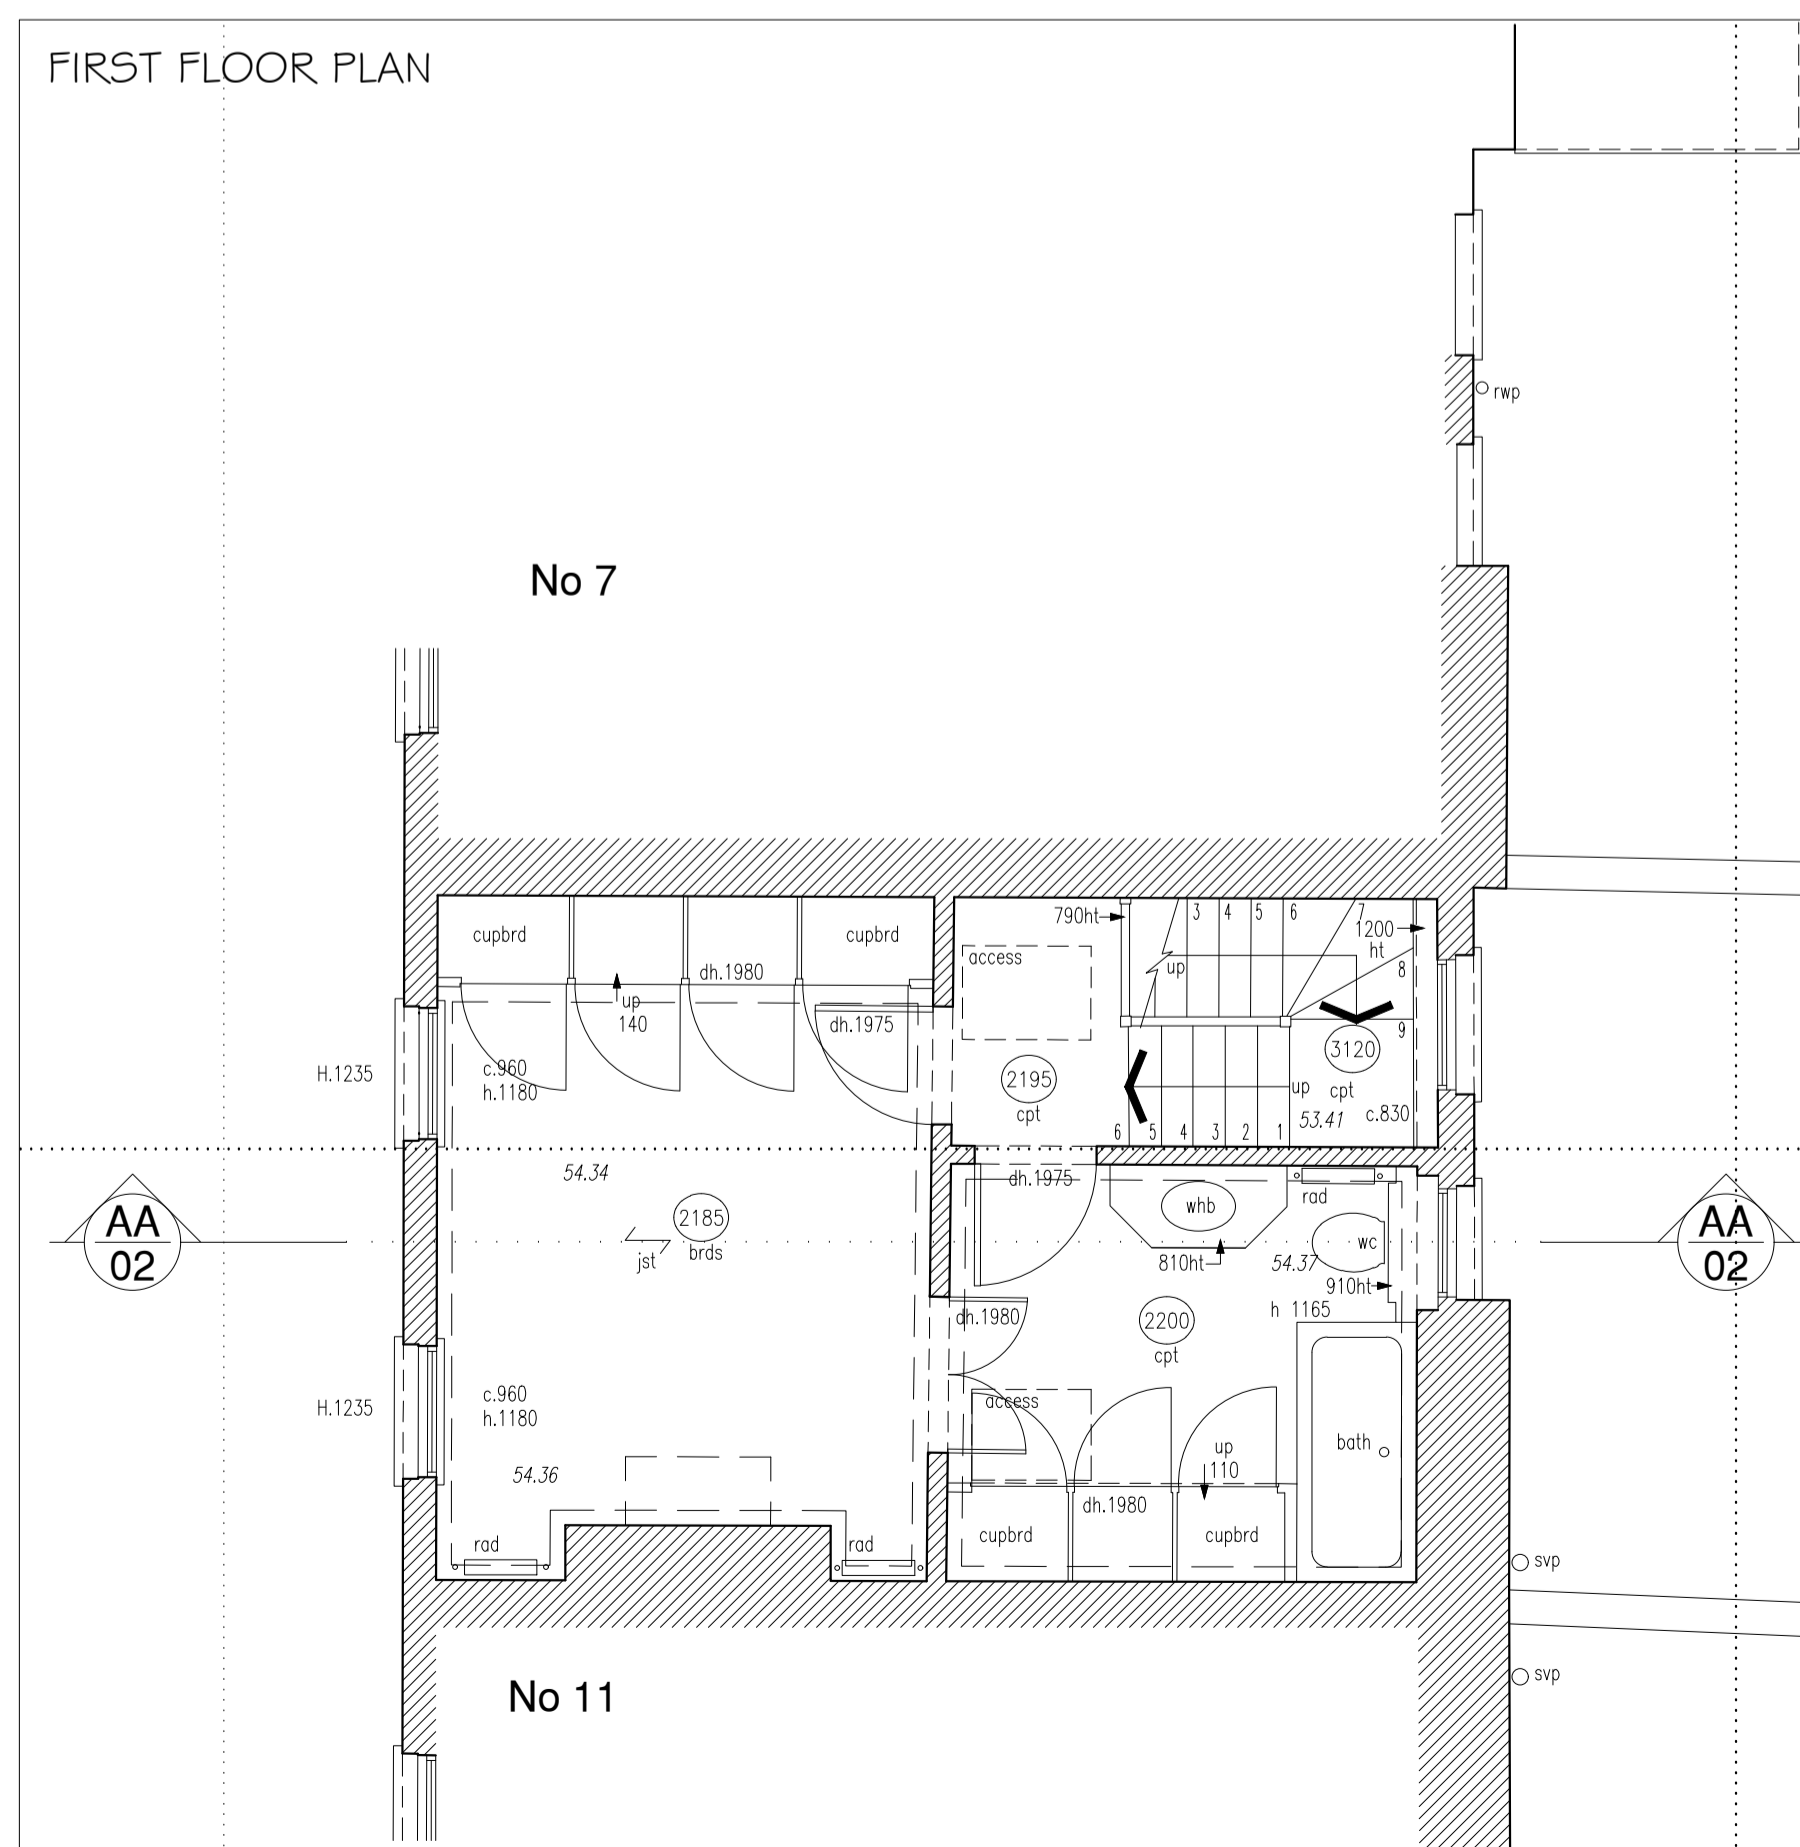

FIRST FLOOR PLAN

All dimensions to be checked onsite.
DO NOT SCALE THIS DRAWING

© Copyright



This confidential drawing and the copyright is the property of GRA and is neither to be copied in any way nor disclosed to any third party without the written consent of GRA

NOTES

REVISIONS



T. 020 7823 2550
E. office@grarchitecture.co.uk

Title FLOOR PLANS
- As Existing

Project 9 ST BARNABAS STREET
LONDON SW1W 8QB

Client S & P CURLE

| | | |
|------------------|------------------|----------------|
| Scale 1:50@A1 | Date DEC 2021 | Drwn By MJH |
| Job No. 394 | Dwg No. SY/01 | Rev. * |