





FRONT ELEVATION

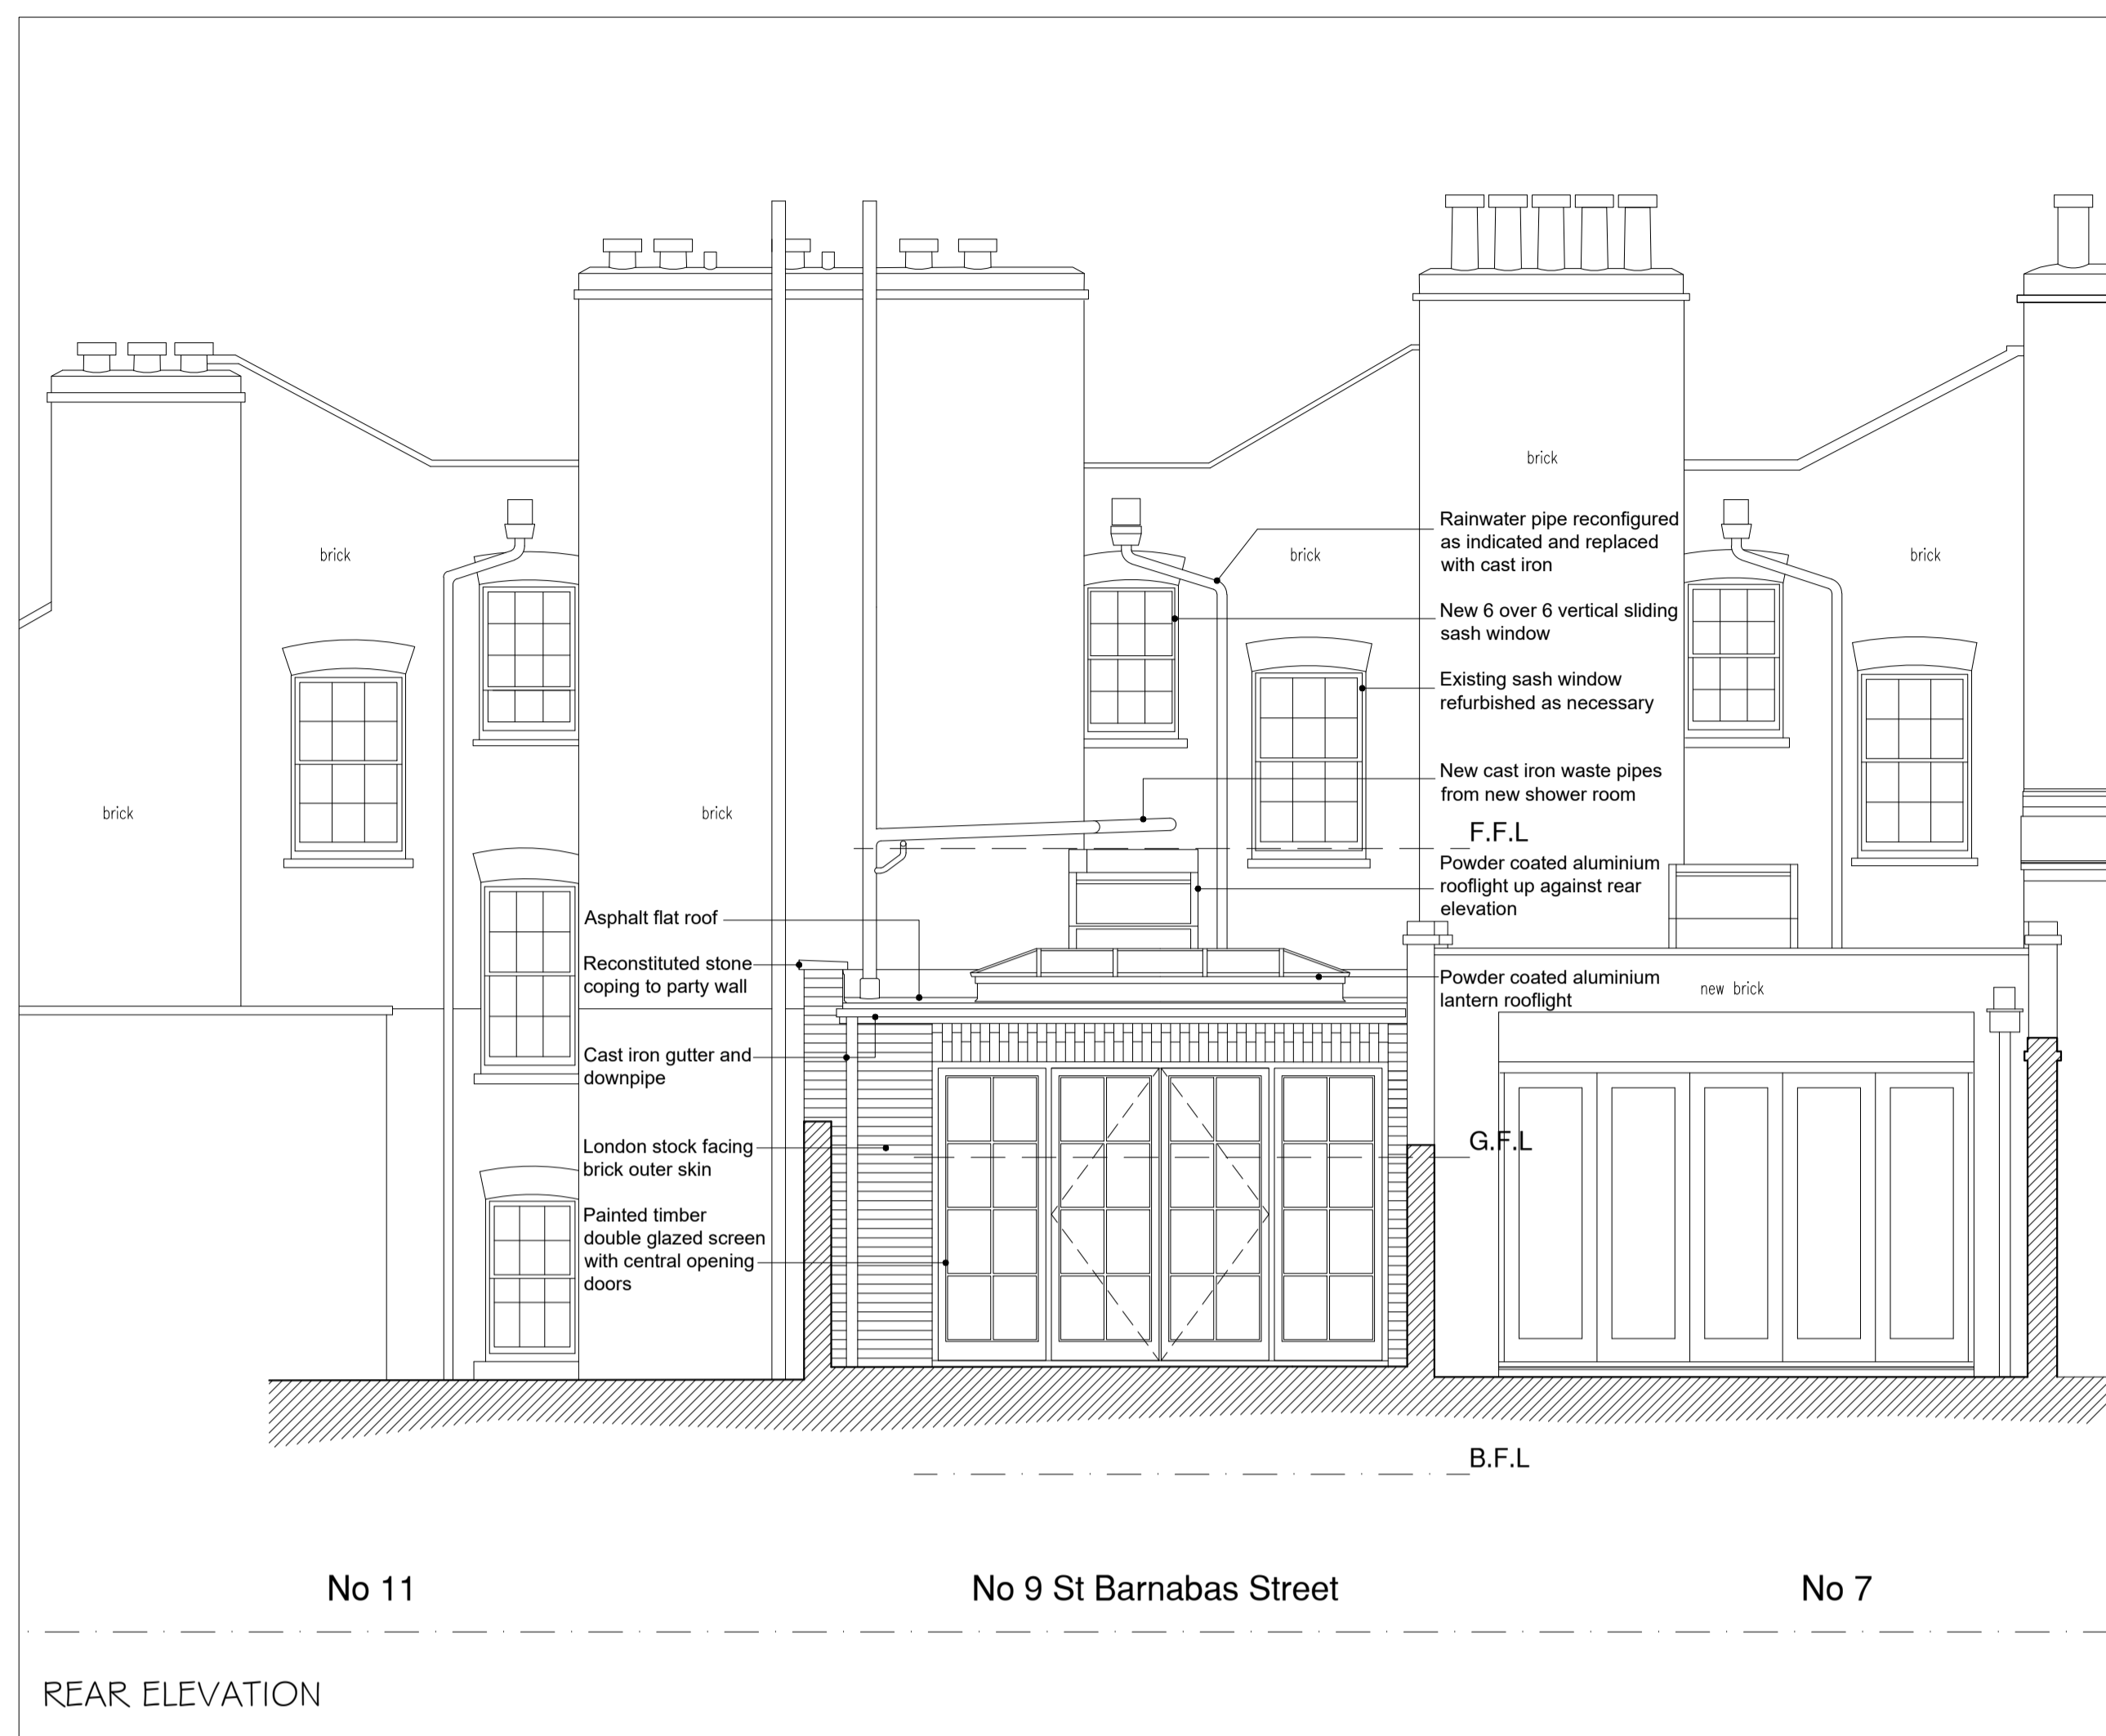

REAR ELEVATION

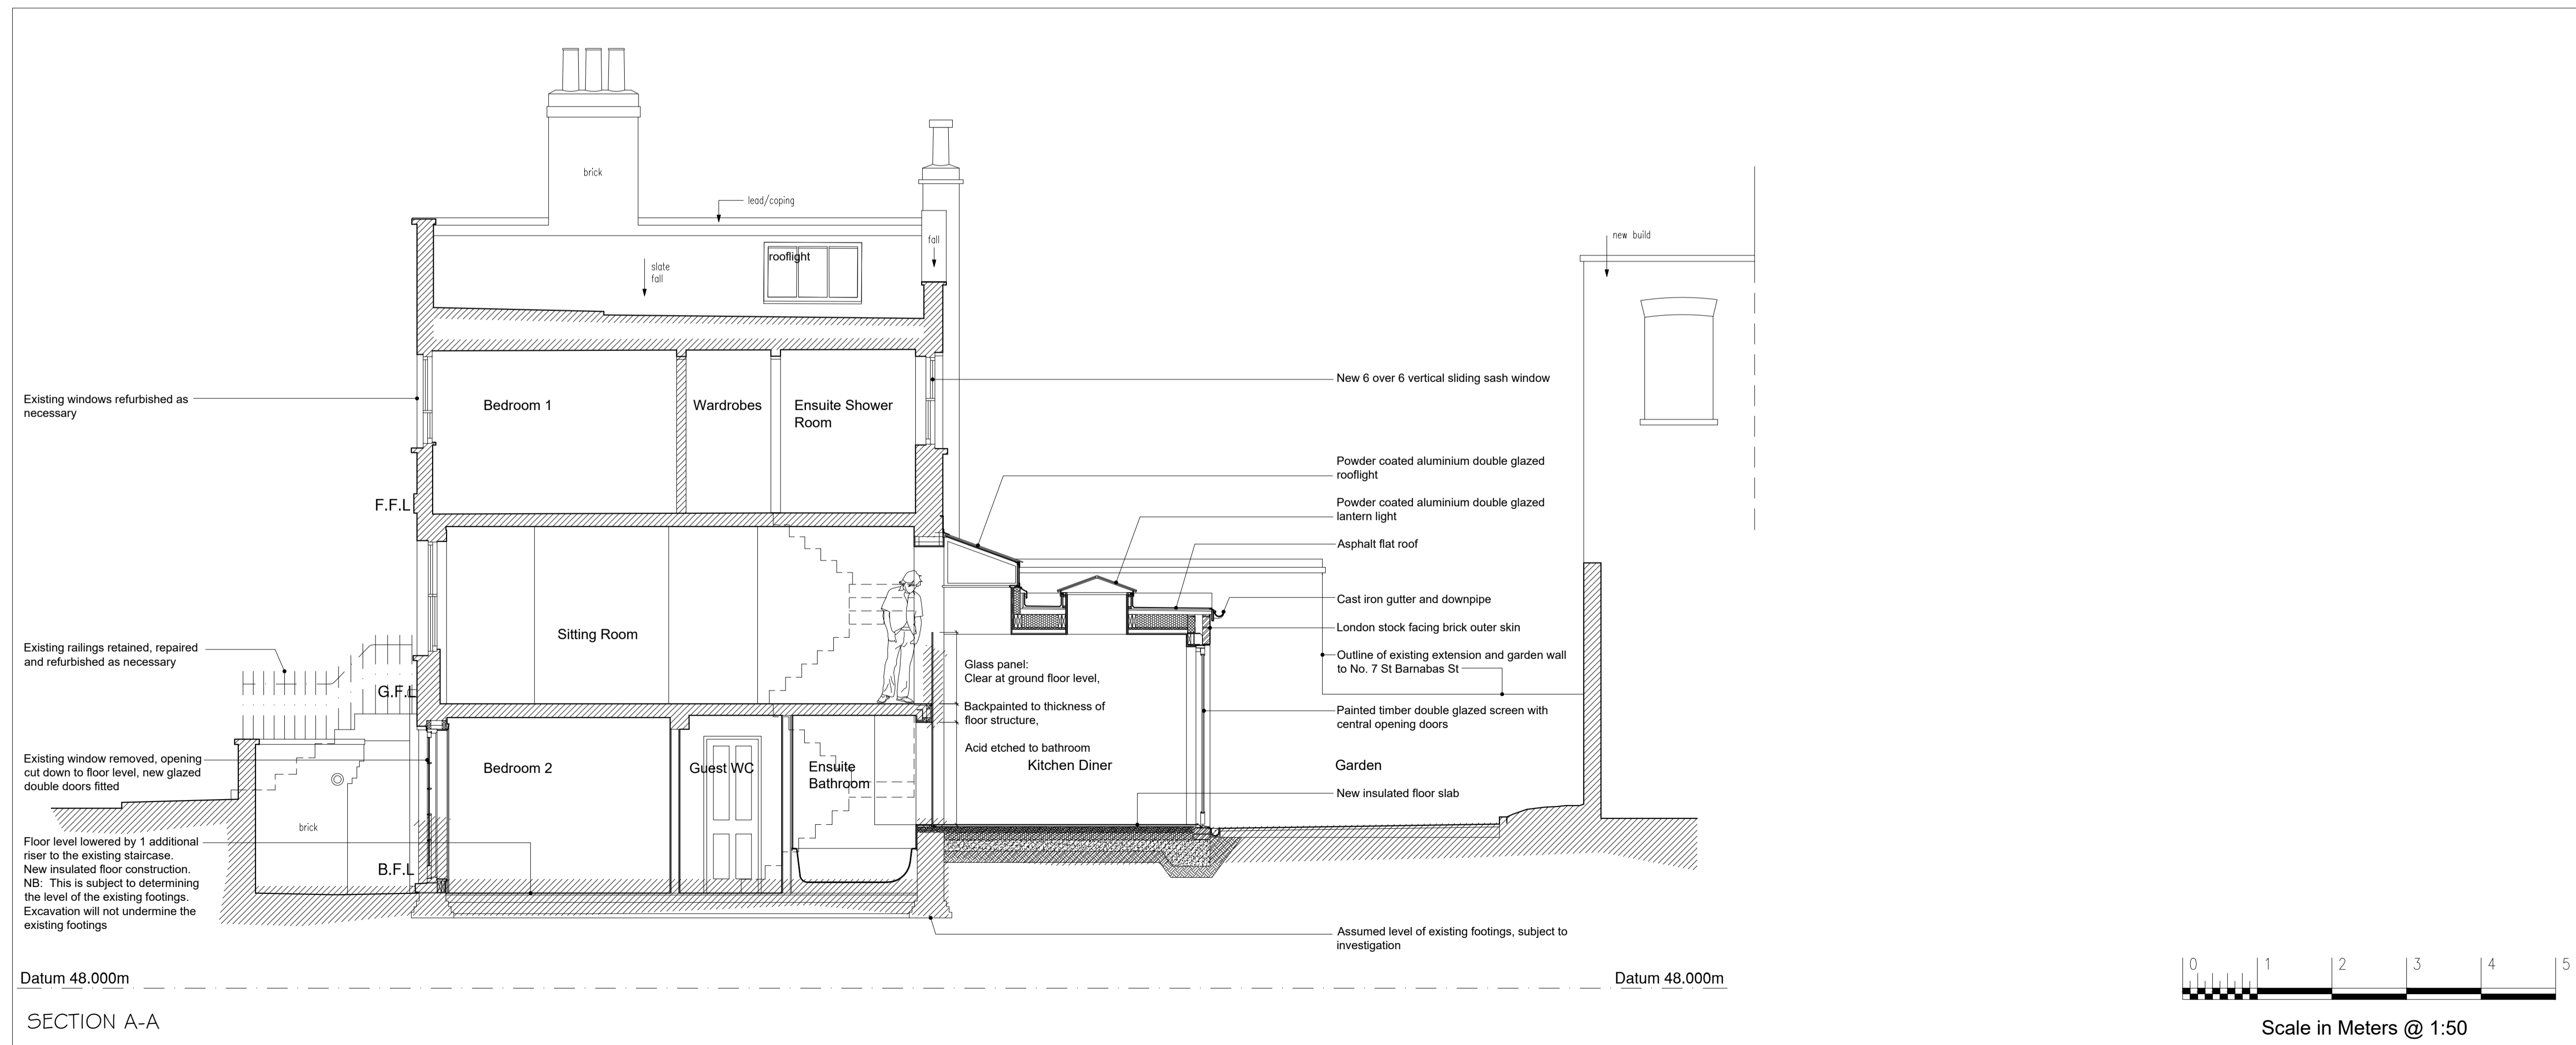

All dimensions to be checked onsite.  
DO NOT SCALE THIS DRAWING

© Copyright



This confidential drawing and the copyright is the property of GRA and is neither to be copied in any way nor disclosed to any third party without the written consent of GRA

NOTES

REVISIONS		
B	SUBMITTED TO WESTMINSTER	01-08-22
A	SUBMITTED TO GROSVENOR	20-07-22

**GRA**  
architecture & interiors ltd

T. 020 7823 2550  
E. office@grarchitecture.co.uk

Title SECTION/ELEVATIONS - As Proposed		
Project 9 ST BARNABAS STREET LONDON SW1W 8QB		
Client S & P CURLE		
Scale 1:50@A1	Date DEC 2021	Drwn By GR
Job No. 394	Dwg No. SK/12	Rev. B

