




FRONT ELEVATION




REAR ELEVATION

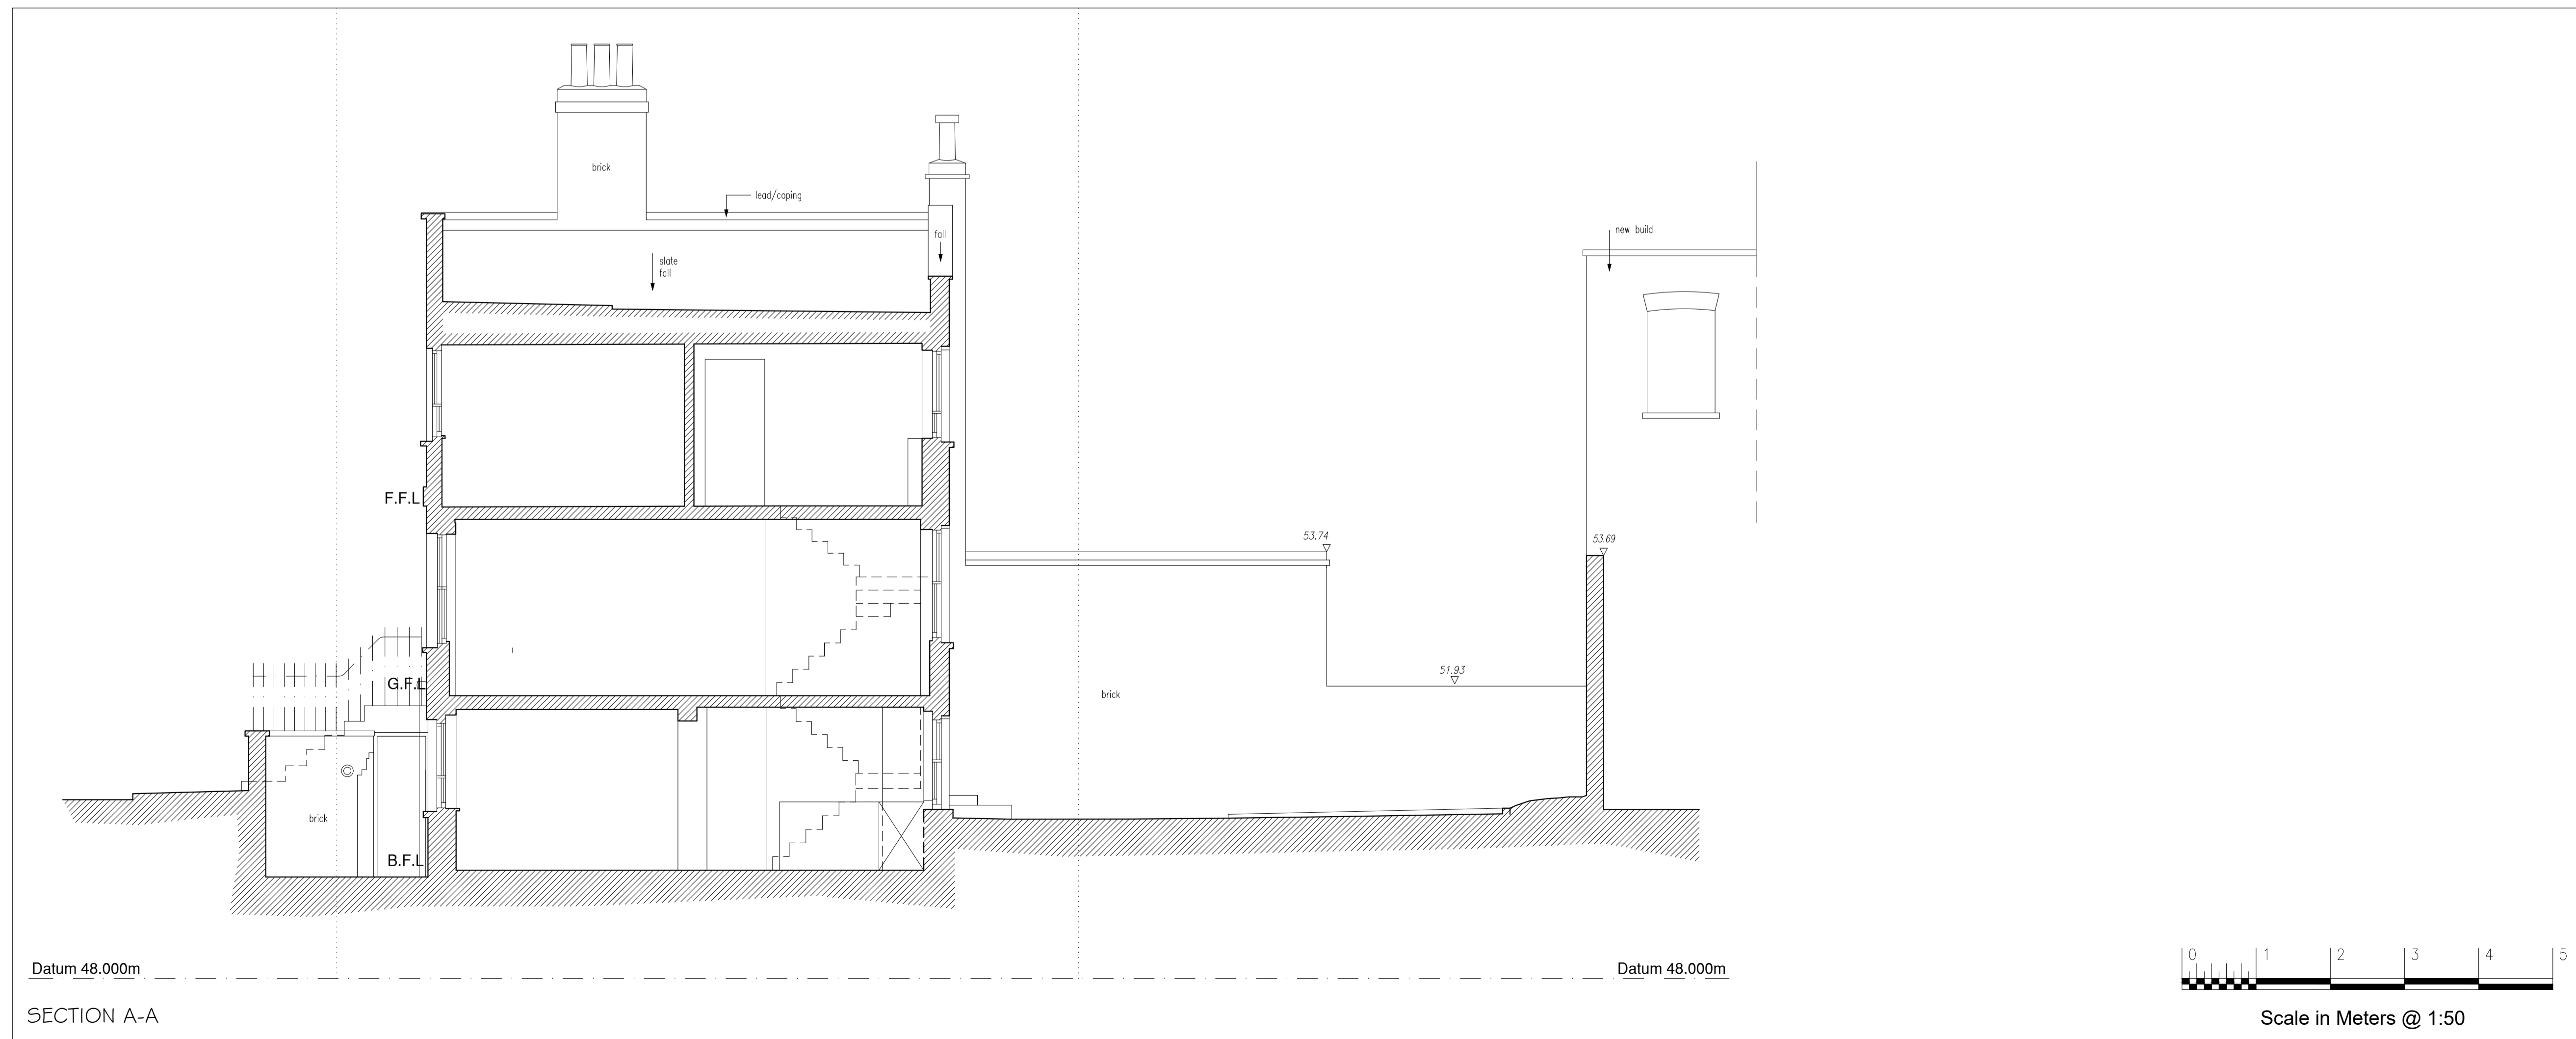

Datum 48.000m

Datum 48.000m

SECTION A-A

 

Scale in Meters @ 1:50

All dimensions to be checked onsite.
DO NOT SCALE THIS DRAWING

© Copyright



This confidential drawing and the copyright is the property of GRA and is neither to be copied in any way nor disclosed to any third party without the written consent of GRA

NOTES

NO.	REVISIONS

GRA
architecture & interiors ltd

T. 020 7823 2550
E. office@grarchitecture.co.uk

Title **SECTION/ELEVATIONS
- As Existing**

Project **9 ST BARNABAS STREET
LONDON SW1W 8QB**

Client **S & P CURLE**

Scale 1:50@A1	Date DEC 2021	Drwn By MJH
Job No. 394	Dwg No. SY/02	Rev. *