


Existing Elevation A-A

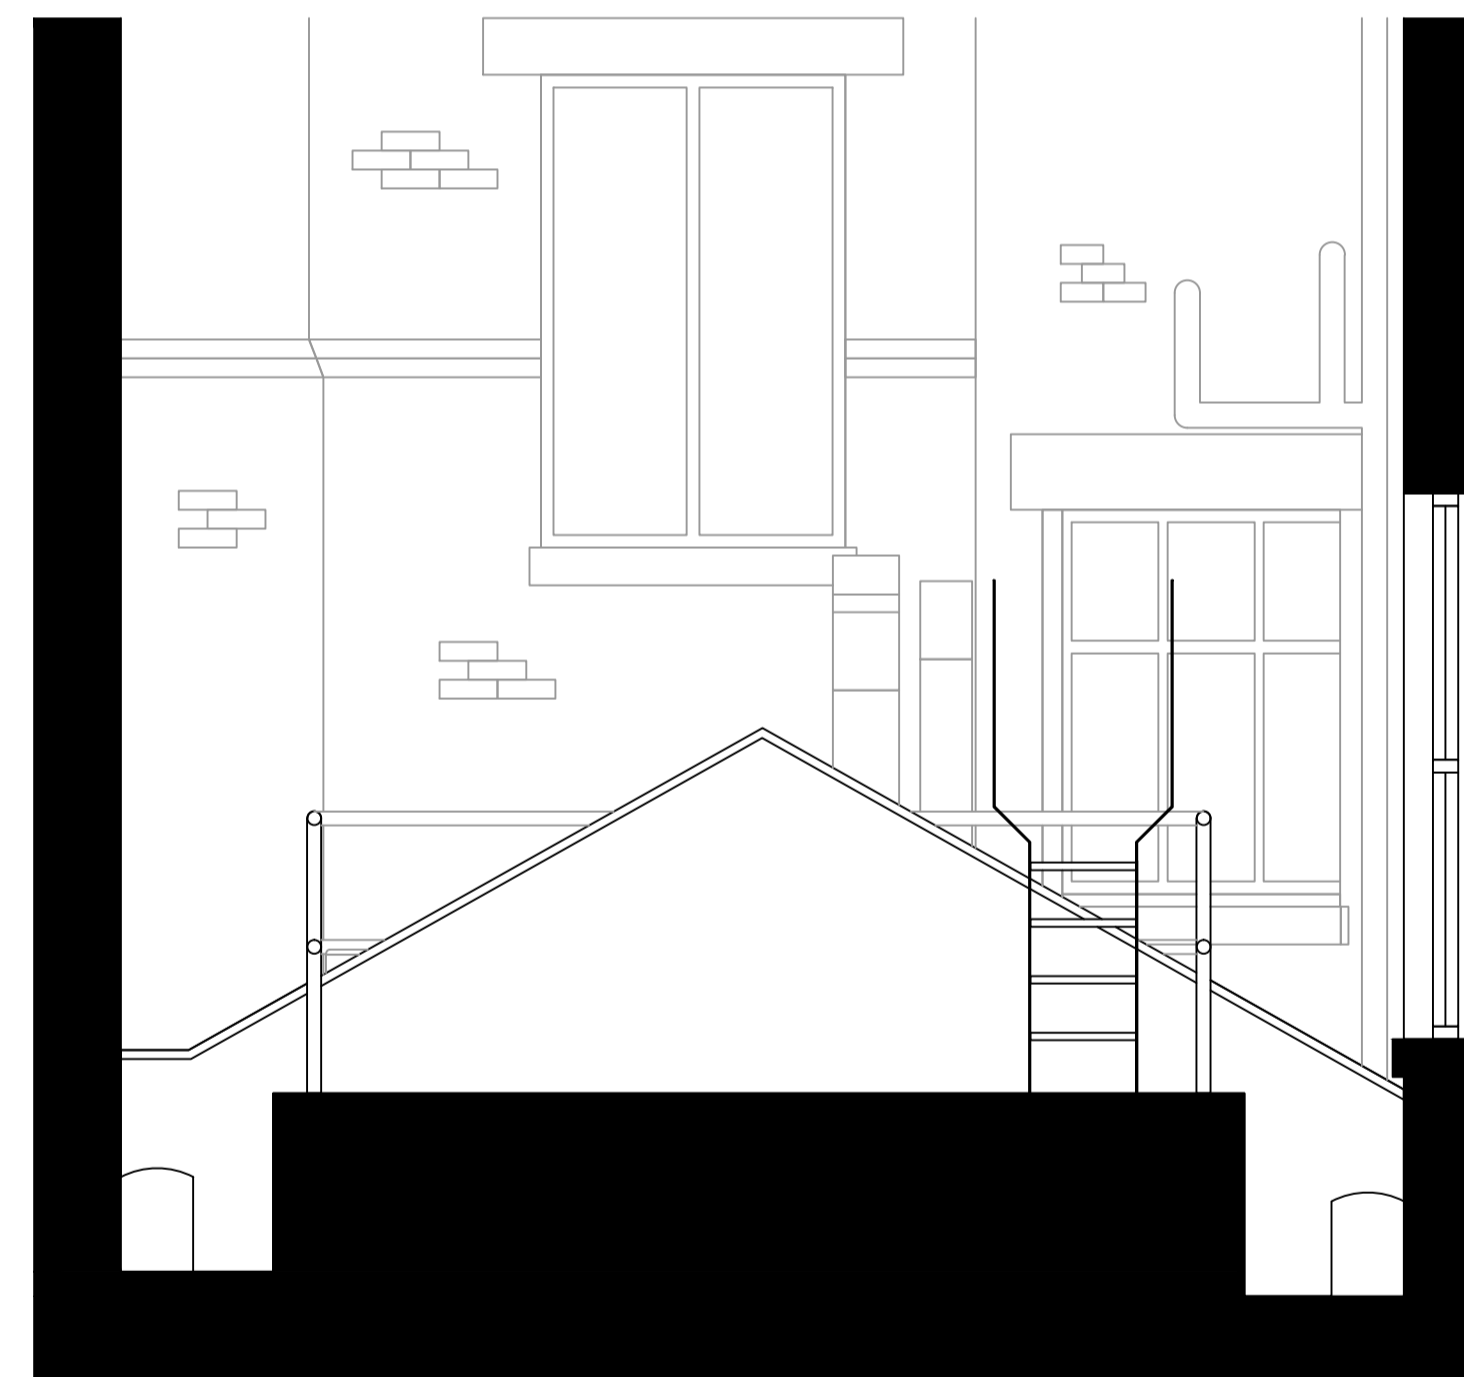

Existing Elevation B-B

Copyright & Contractor's Notice
 This drawing and any design therein is the copyright of Streamlined Developments and must not be reproduced without written consent. All dimensions are in millimetres (unless otherwise stated) and are to be verified on site by the relevant contractor prior to commencement of works. Any discrepancies not brought to our immediate attention will be deemed to be the responsibility of the contractor / fabricator involved.

Revisions		
Rev	Date	Description

Streamlined Developments
 4 Dorset Street
 Nottingham
 NG8 1PU
 Tel: 07961 261456
 Email: tony.lyoni@streamlined-developments.co.uk

Drawn: TL	Date: 21/06/2022
--------------	---------------------

Store Details:
 0072, Pret
 163 Piccadilly
 London
 W1J 9ED

Drawing Title:
 Roof
 North East Elevation

Drawing Number: 0072-SD-401	Rev:	Scale: 1:50 @ A1
--------------------------------	------	---------------------

