

 


Figured dimensions only are to be taken from this drawing. All dimensions are to be checked on site before any work is put in hand. If in doubt, ask.

Copyright © Spence Harris Hogan Limited 2012
Registered in England & Wales. Registered No. 261 0615
SHH is the trading name of Spence Harris Hogan Limited

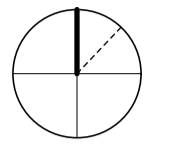

Legends & Notes:

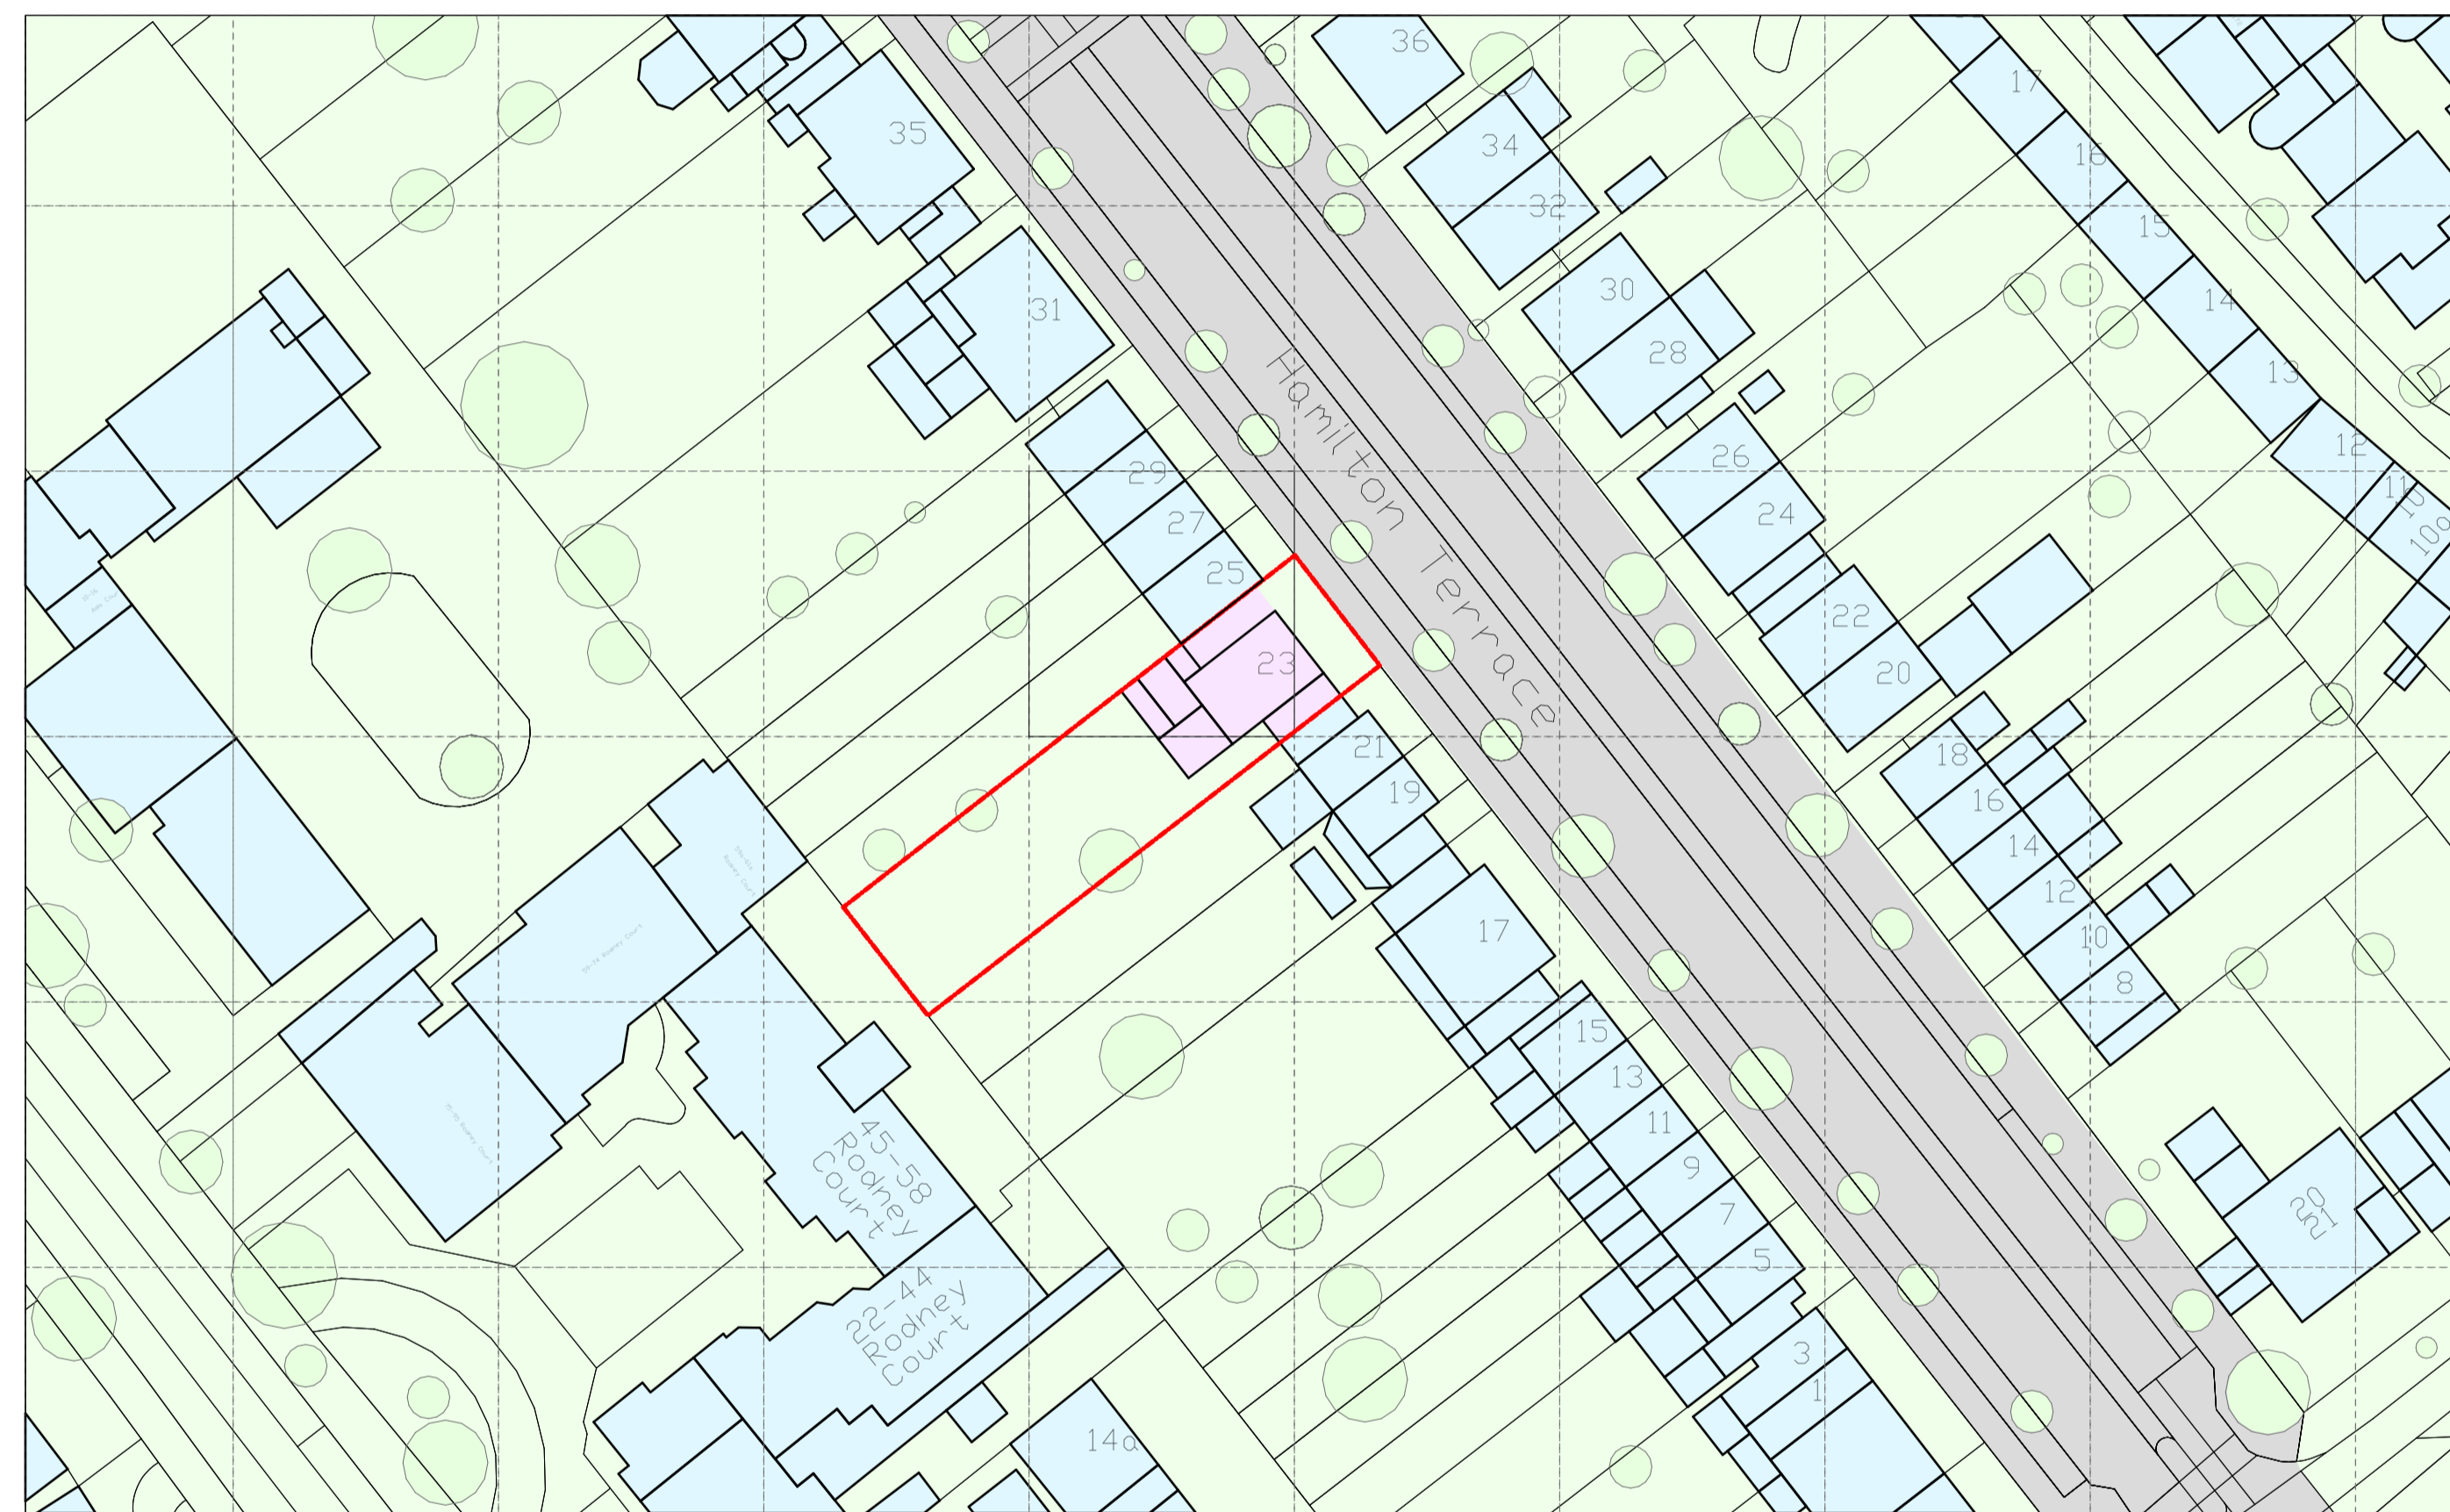

Rev	Date	Descriptor	Athr.
PL02	03.11.15	Revised planning submission	JH
PL01	26.08.15	Planning submission	SM/JH



RIBA  MEMBER
Chartered Practice

1 Vencourt Place, Ravenscourt Park
Hammersmith, London W6 9ND
Phone +44 (0) 20 8600 4171 Email info@shh.co.uk
shh.co.uk

Project:
23 Hamilton Terrace
23 Hamilton Terrace
London, NW8 9RE

Client:
Mr & Mrs Glick

Drawing Title:
001 Site Plans

Ordnance Survey

(Project number)\DWG number_Revision: (794)001_P02 Checked: