



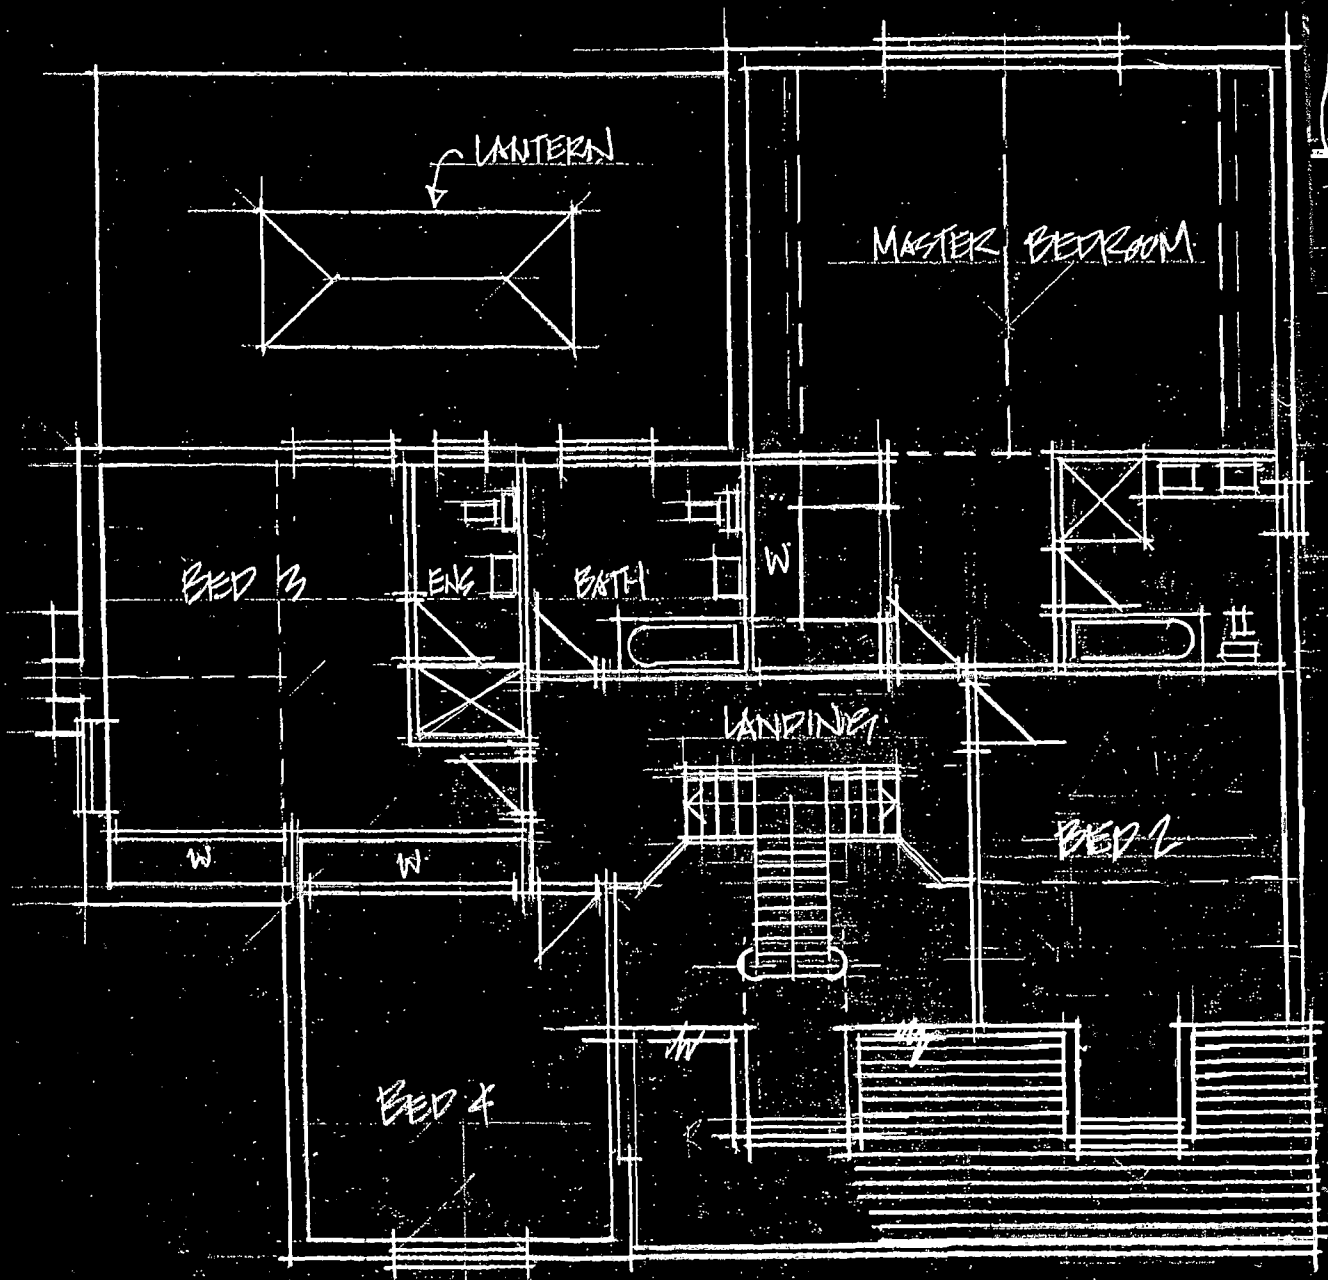

FRONT ELEVATION (NORTH) 1:100

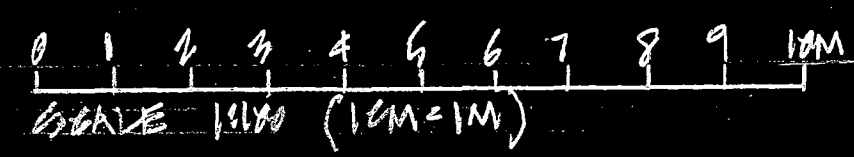

FIRST FLOOR PLAN 1:100

**PRINT @ A3 SHEET SIZE**

JOB TITLE LINDSELL CAR BREAKERS HOLLERS CKN RD, DUNMOW		
DRAWING TITLE FIRST FLOOR PLAN FRONT ELEVATION HOUSE 3 & 4		
REVISIONS		
SCALE 1:100	DATE JULY 2022	DRAWN
DRAWING NO. <b>JG 0122.04</b>		