


SOUTH ELEVATION.

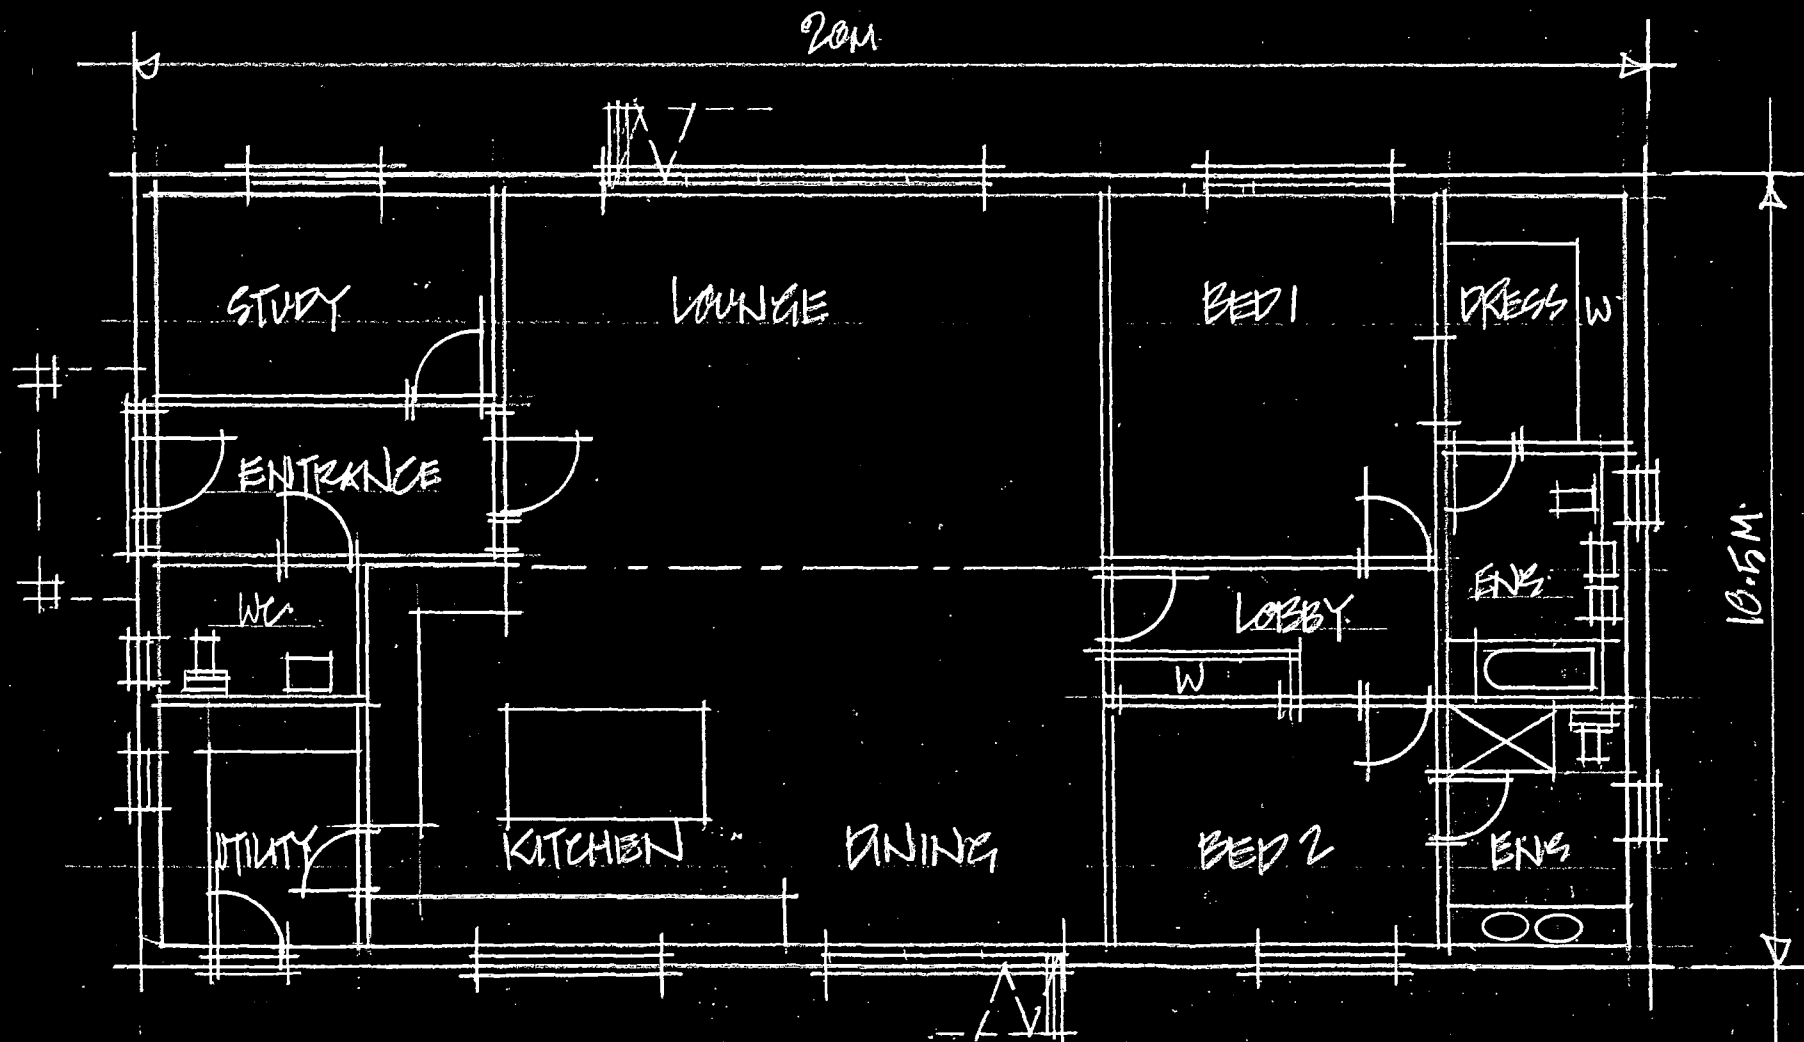

FLOOR PLAN (HOUSE 5)



PRINT @ A3 SHEET SIZE

JOB TITLE
 LINKEN CAR BREAKERS
 HOLDERS GRN RD, DINMAN
 DRAWING TITLE
 PROPOSED FLOOR PLAN
 SOUTH ELEVATION.
 HOUSE 5

REVISIONS

SCALE	DATE	DRAWN
1:100	NOV 2012	

DRAWING NO.
JG 0122.06