




SECTION AA - As Proposed  
Scale 1:100

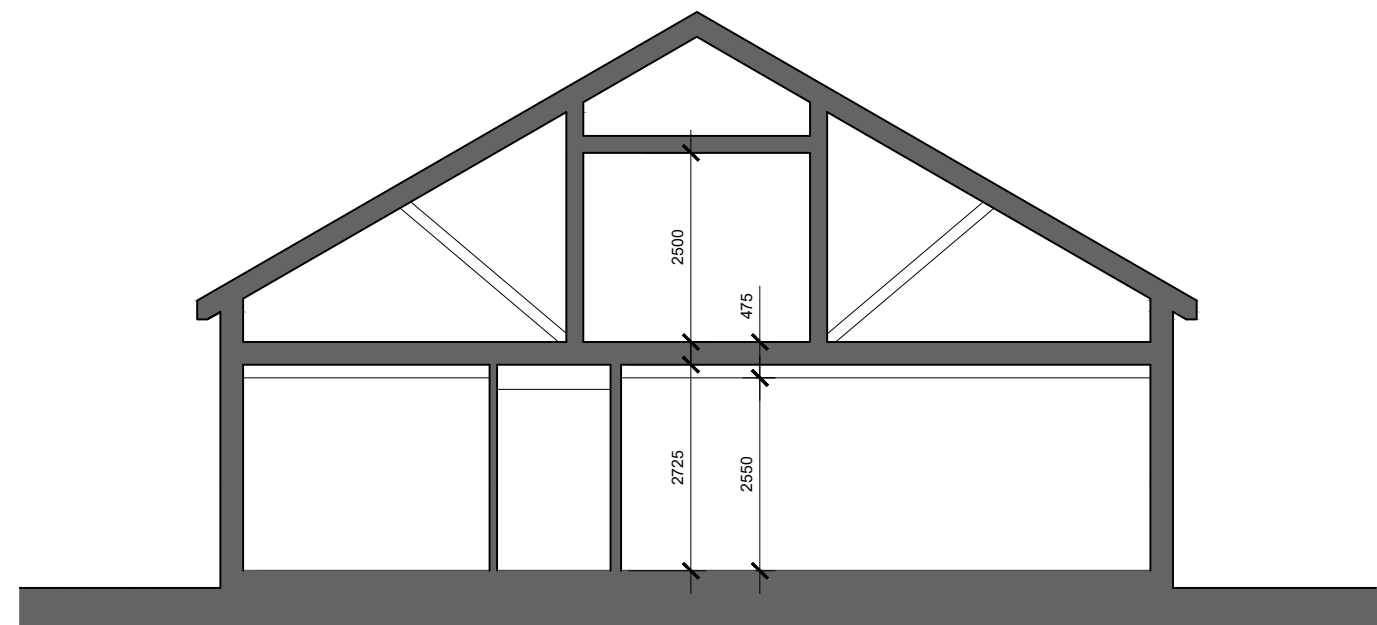


SECTION BB - As Proposed  
Scale 1:100

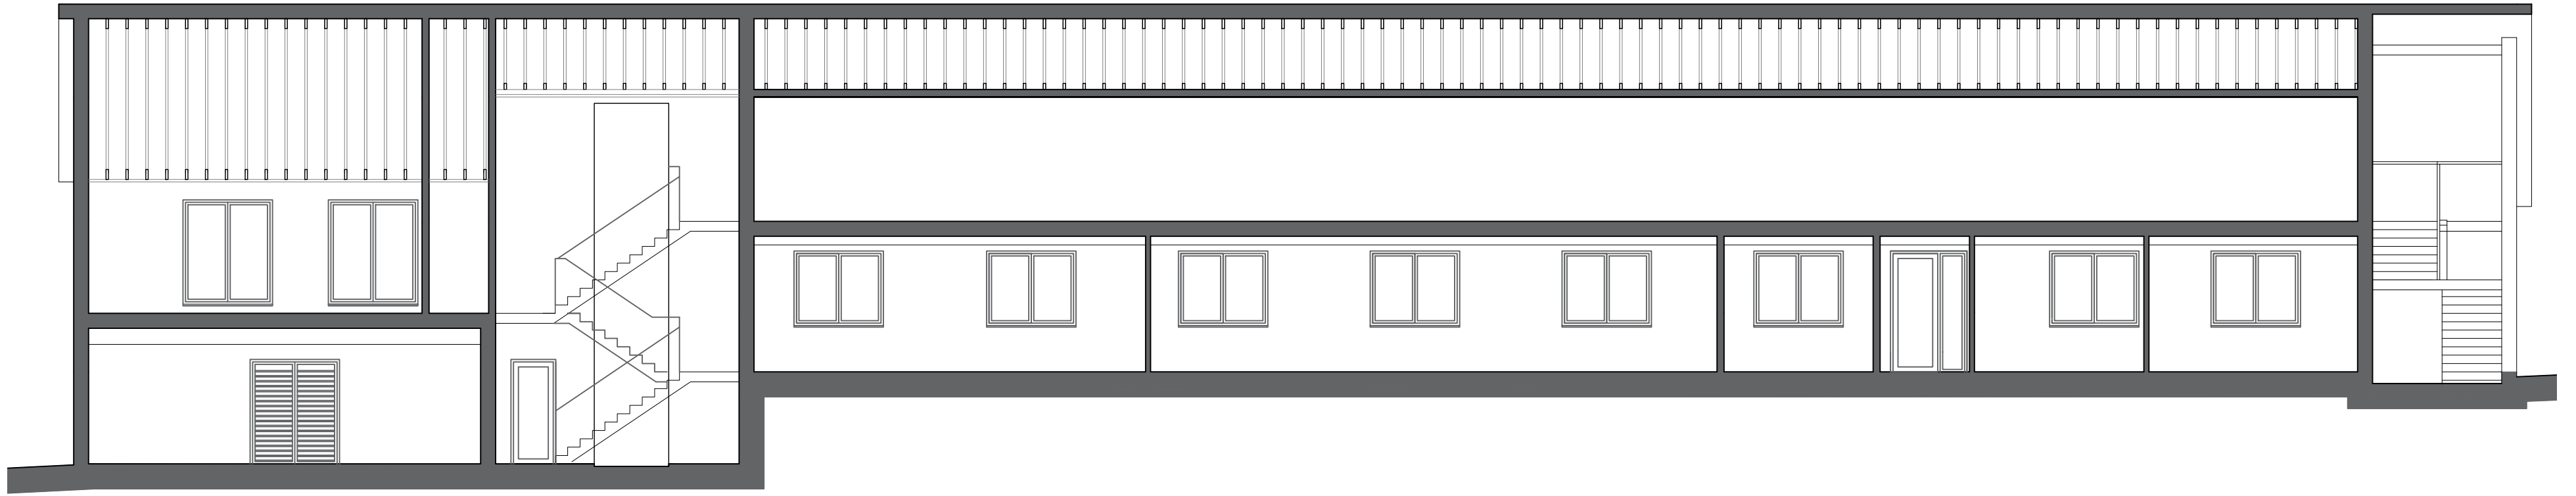

SECTION CC - As Proposed  
Scale 1:100

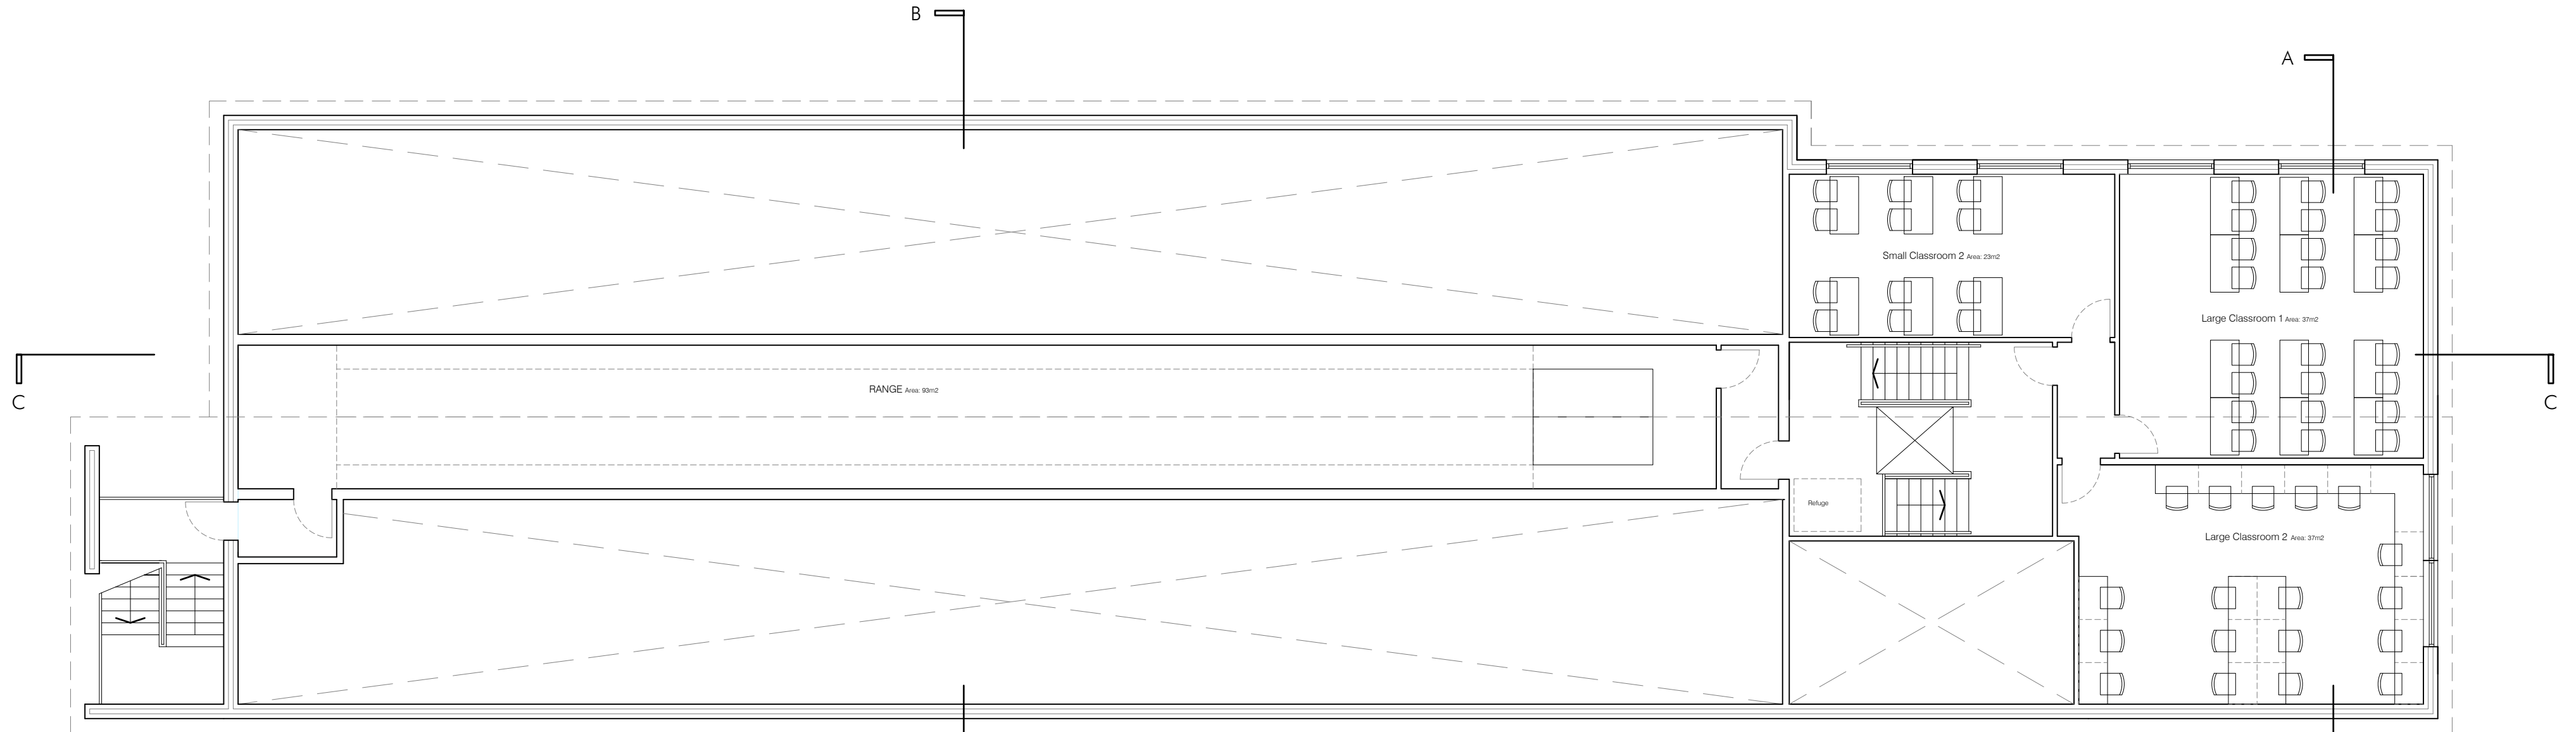


Ground Floor Plan - As Proposed  
Scale 1:100

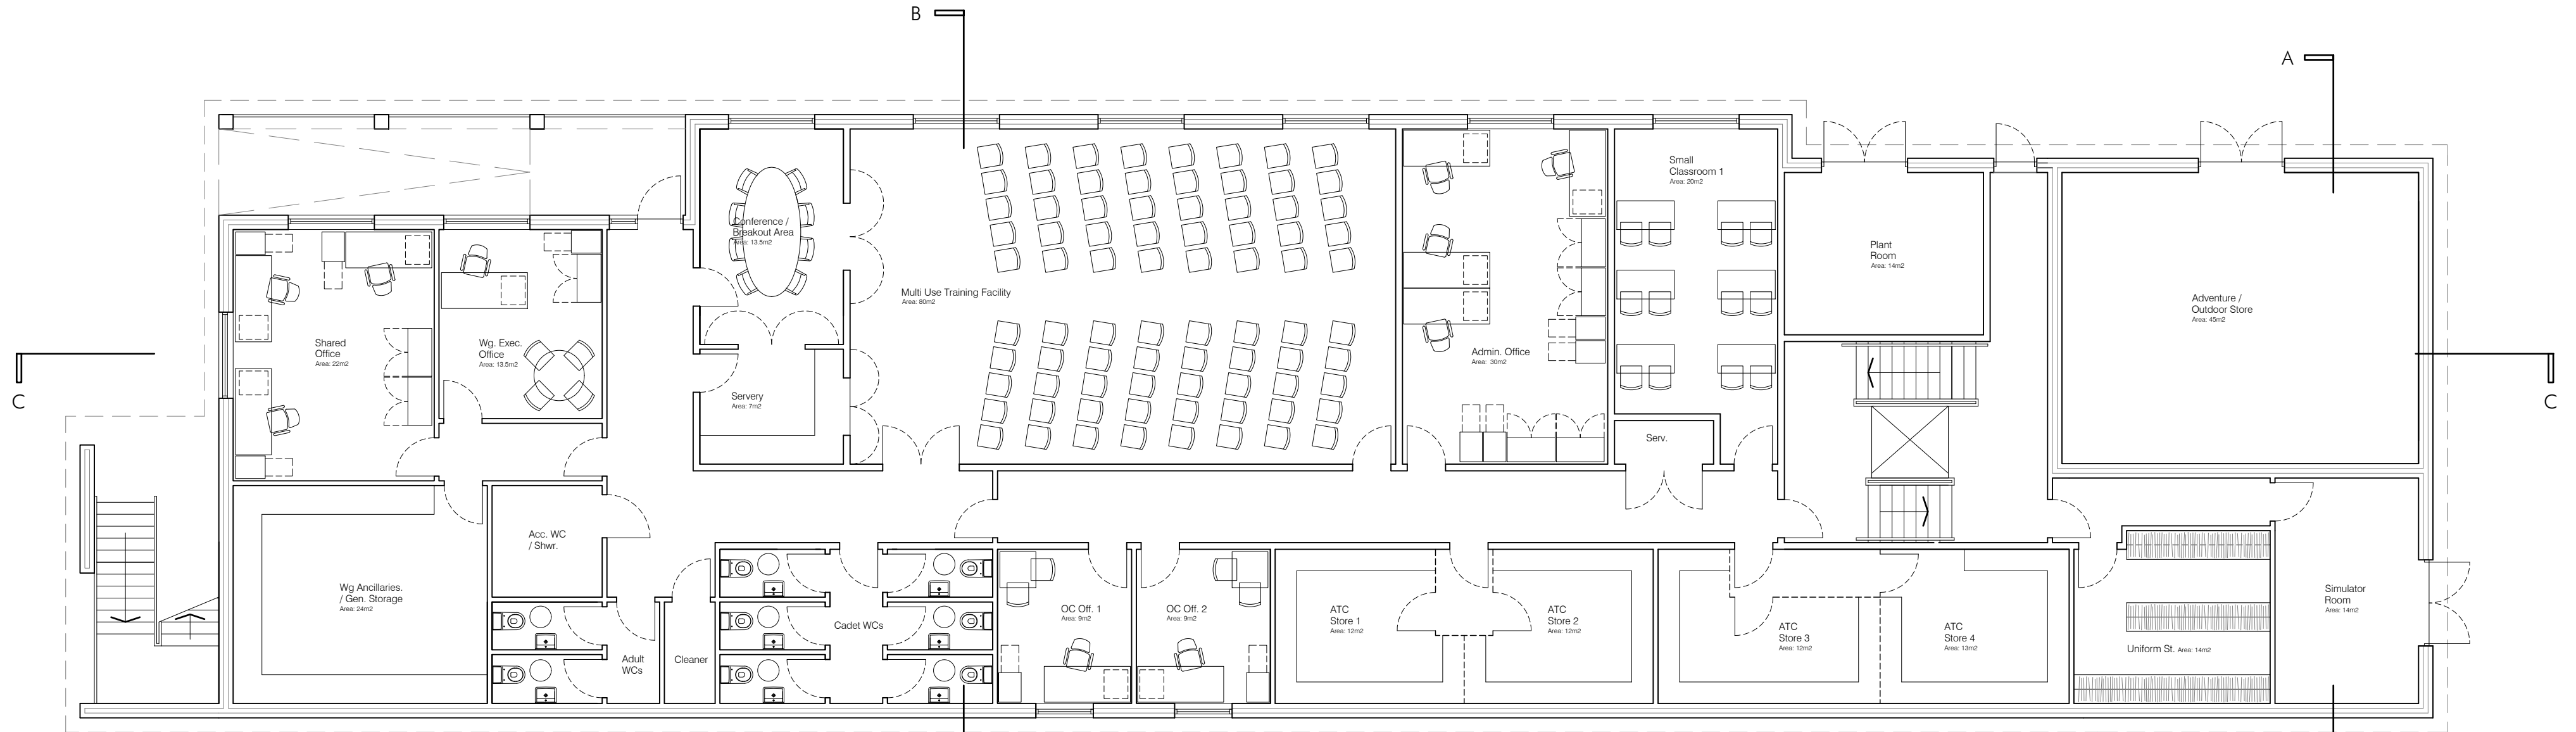

Ground Floor Plan - As Proposed  
Scale 1:100



Site Location Plan - As Existing  
Scale 1:1250

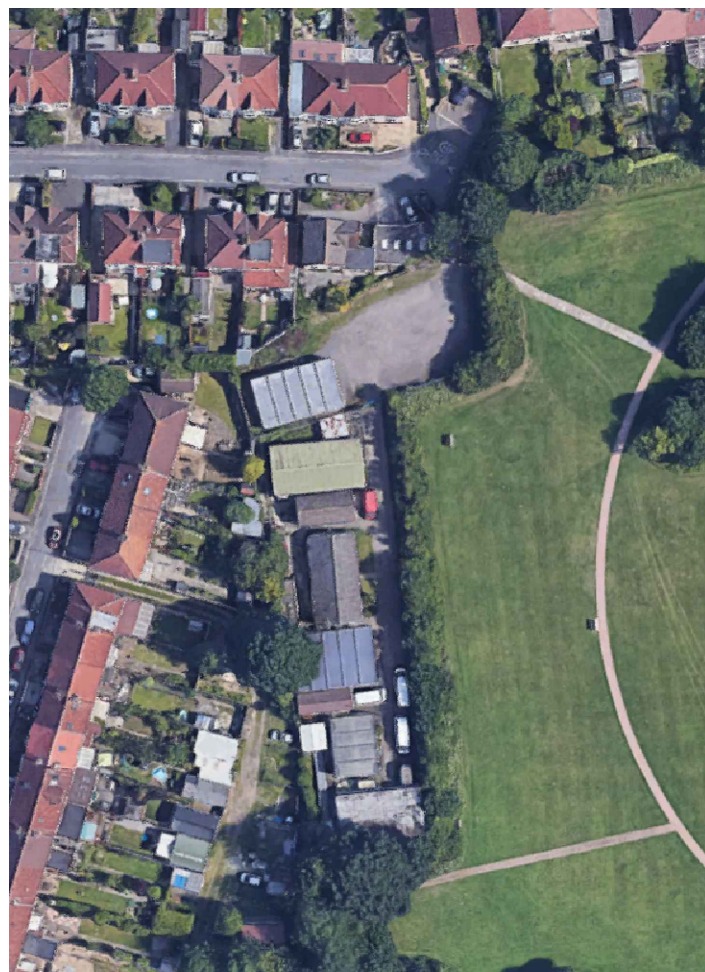

Aerial Photograph - As Existing  
Scale 1:1250