




South Elevation - As Proposed  
Scale 1:100

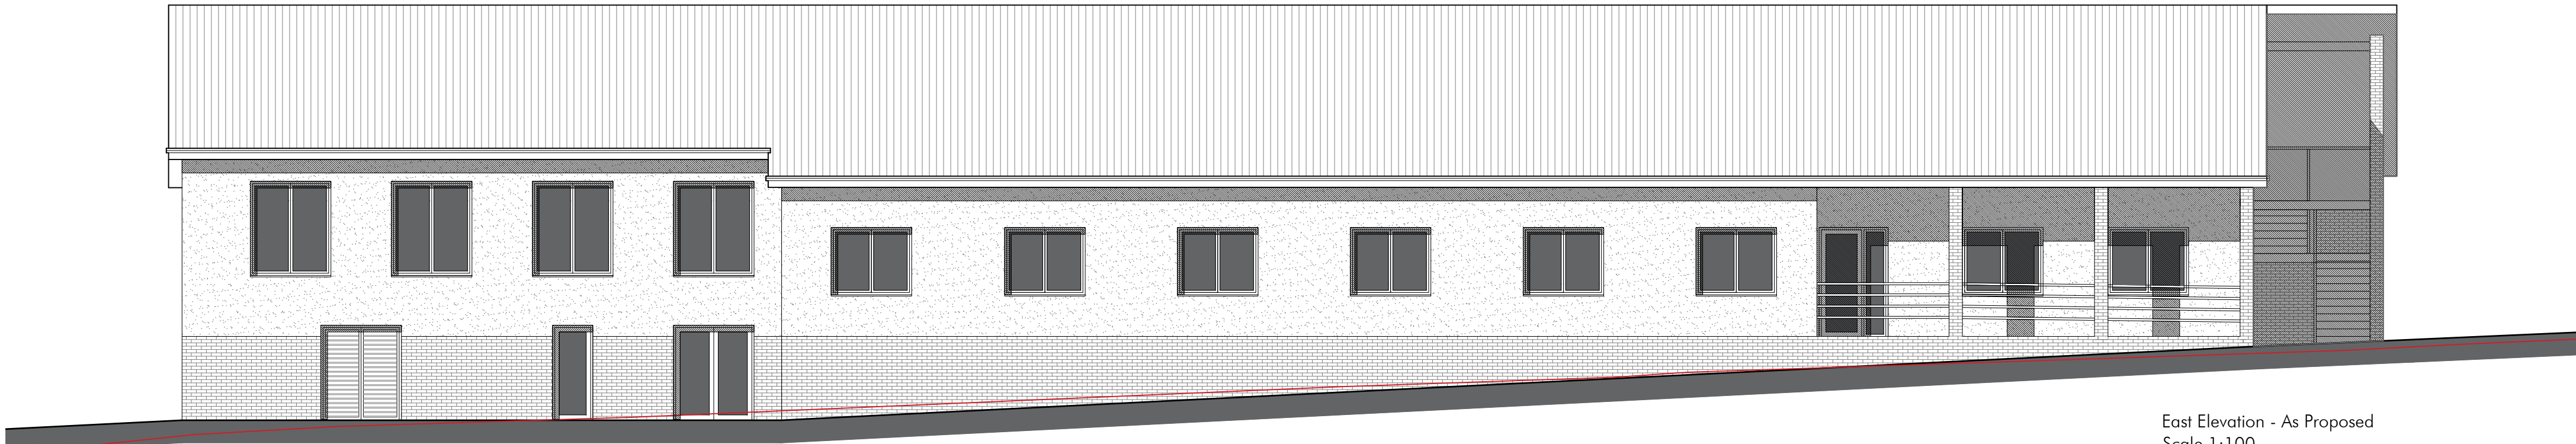


East Elevation - As Proposed  
Scale 1:100

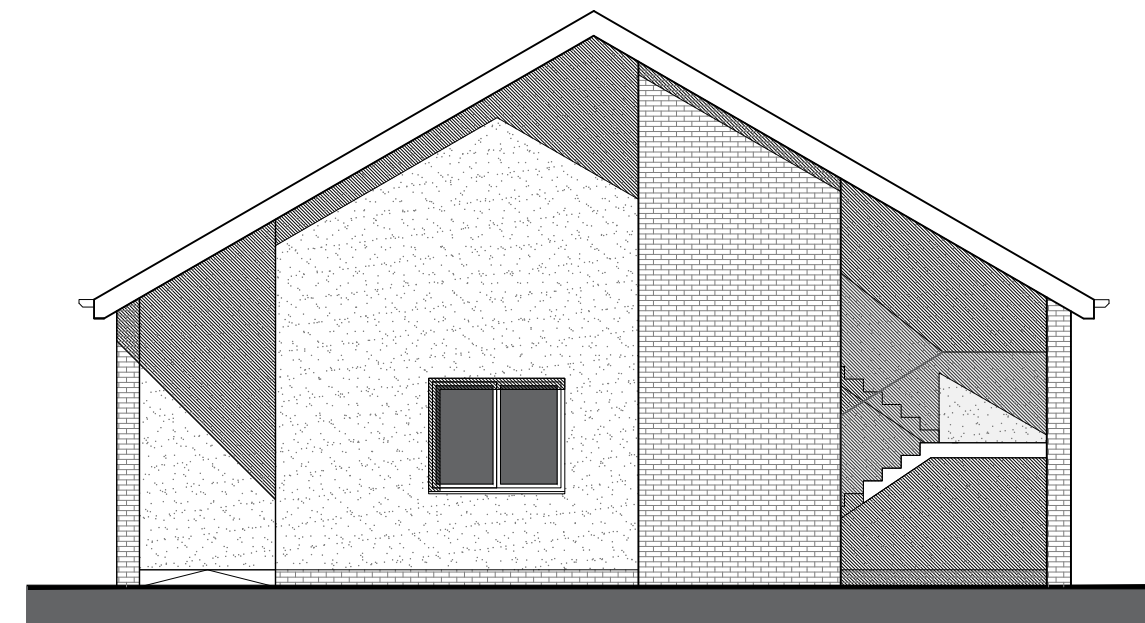

North Elevation - As Proposed  
Scale 1:100

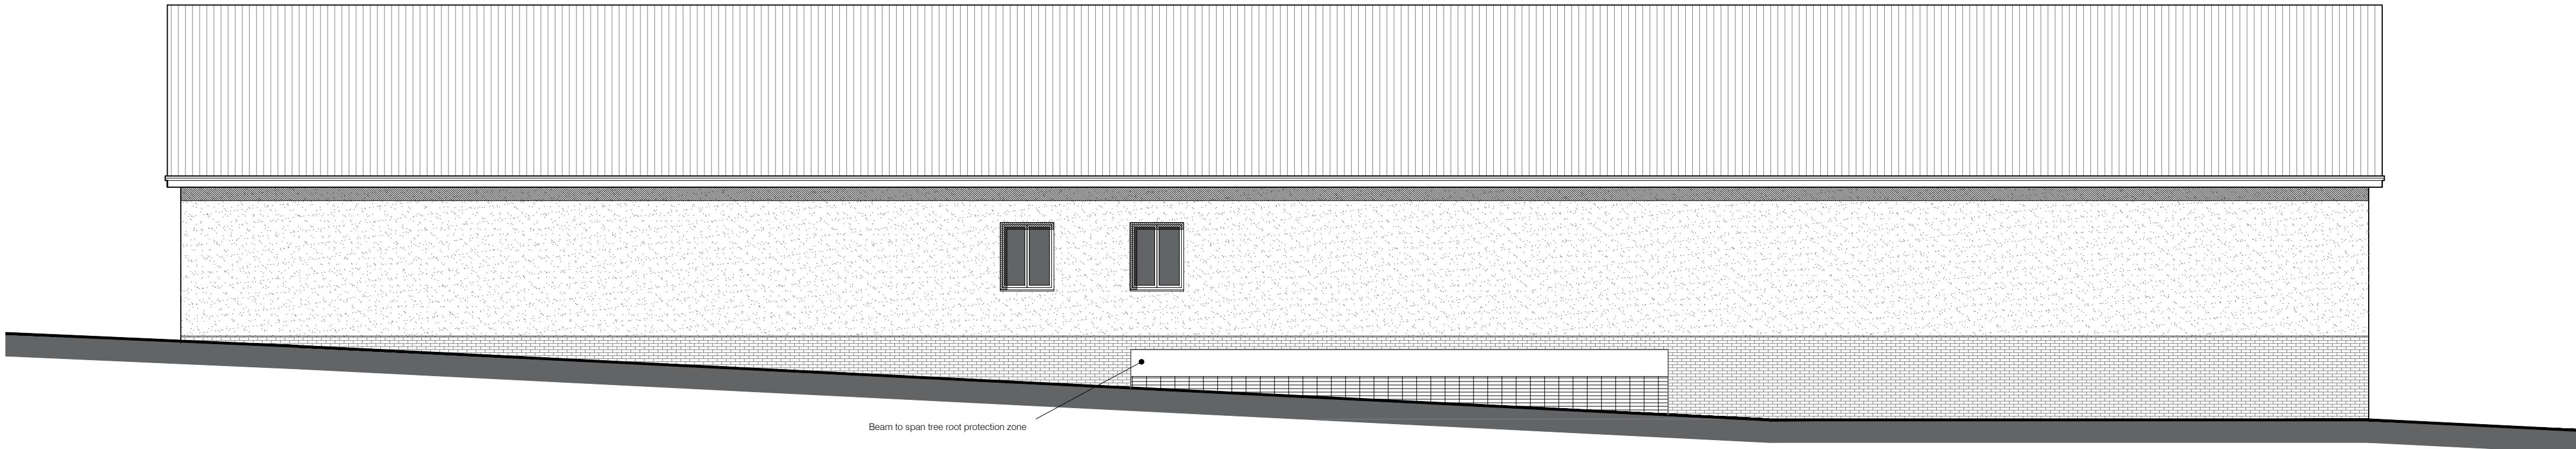

West Elevation - As Proposed  
Scale 1:100

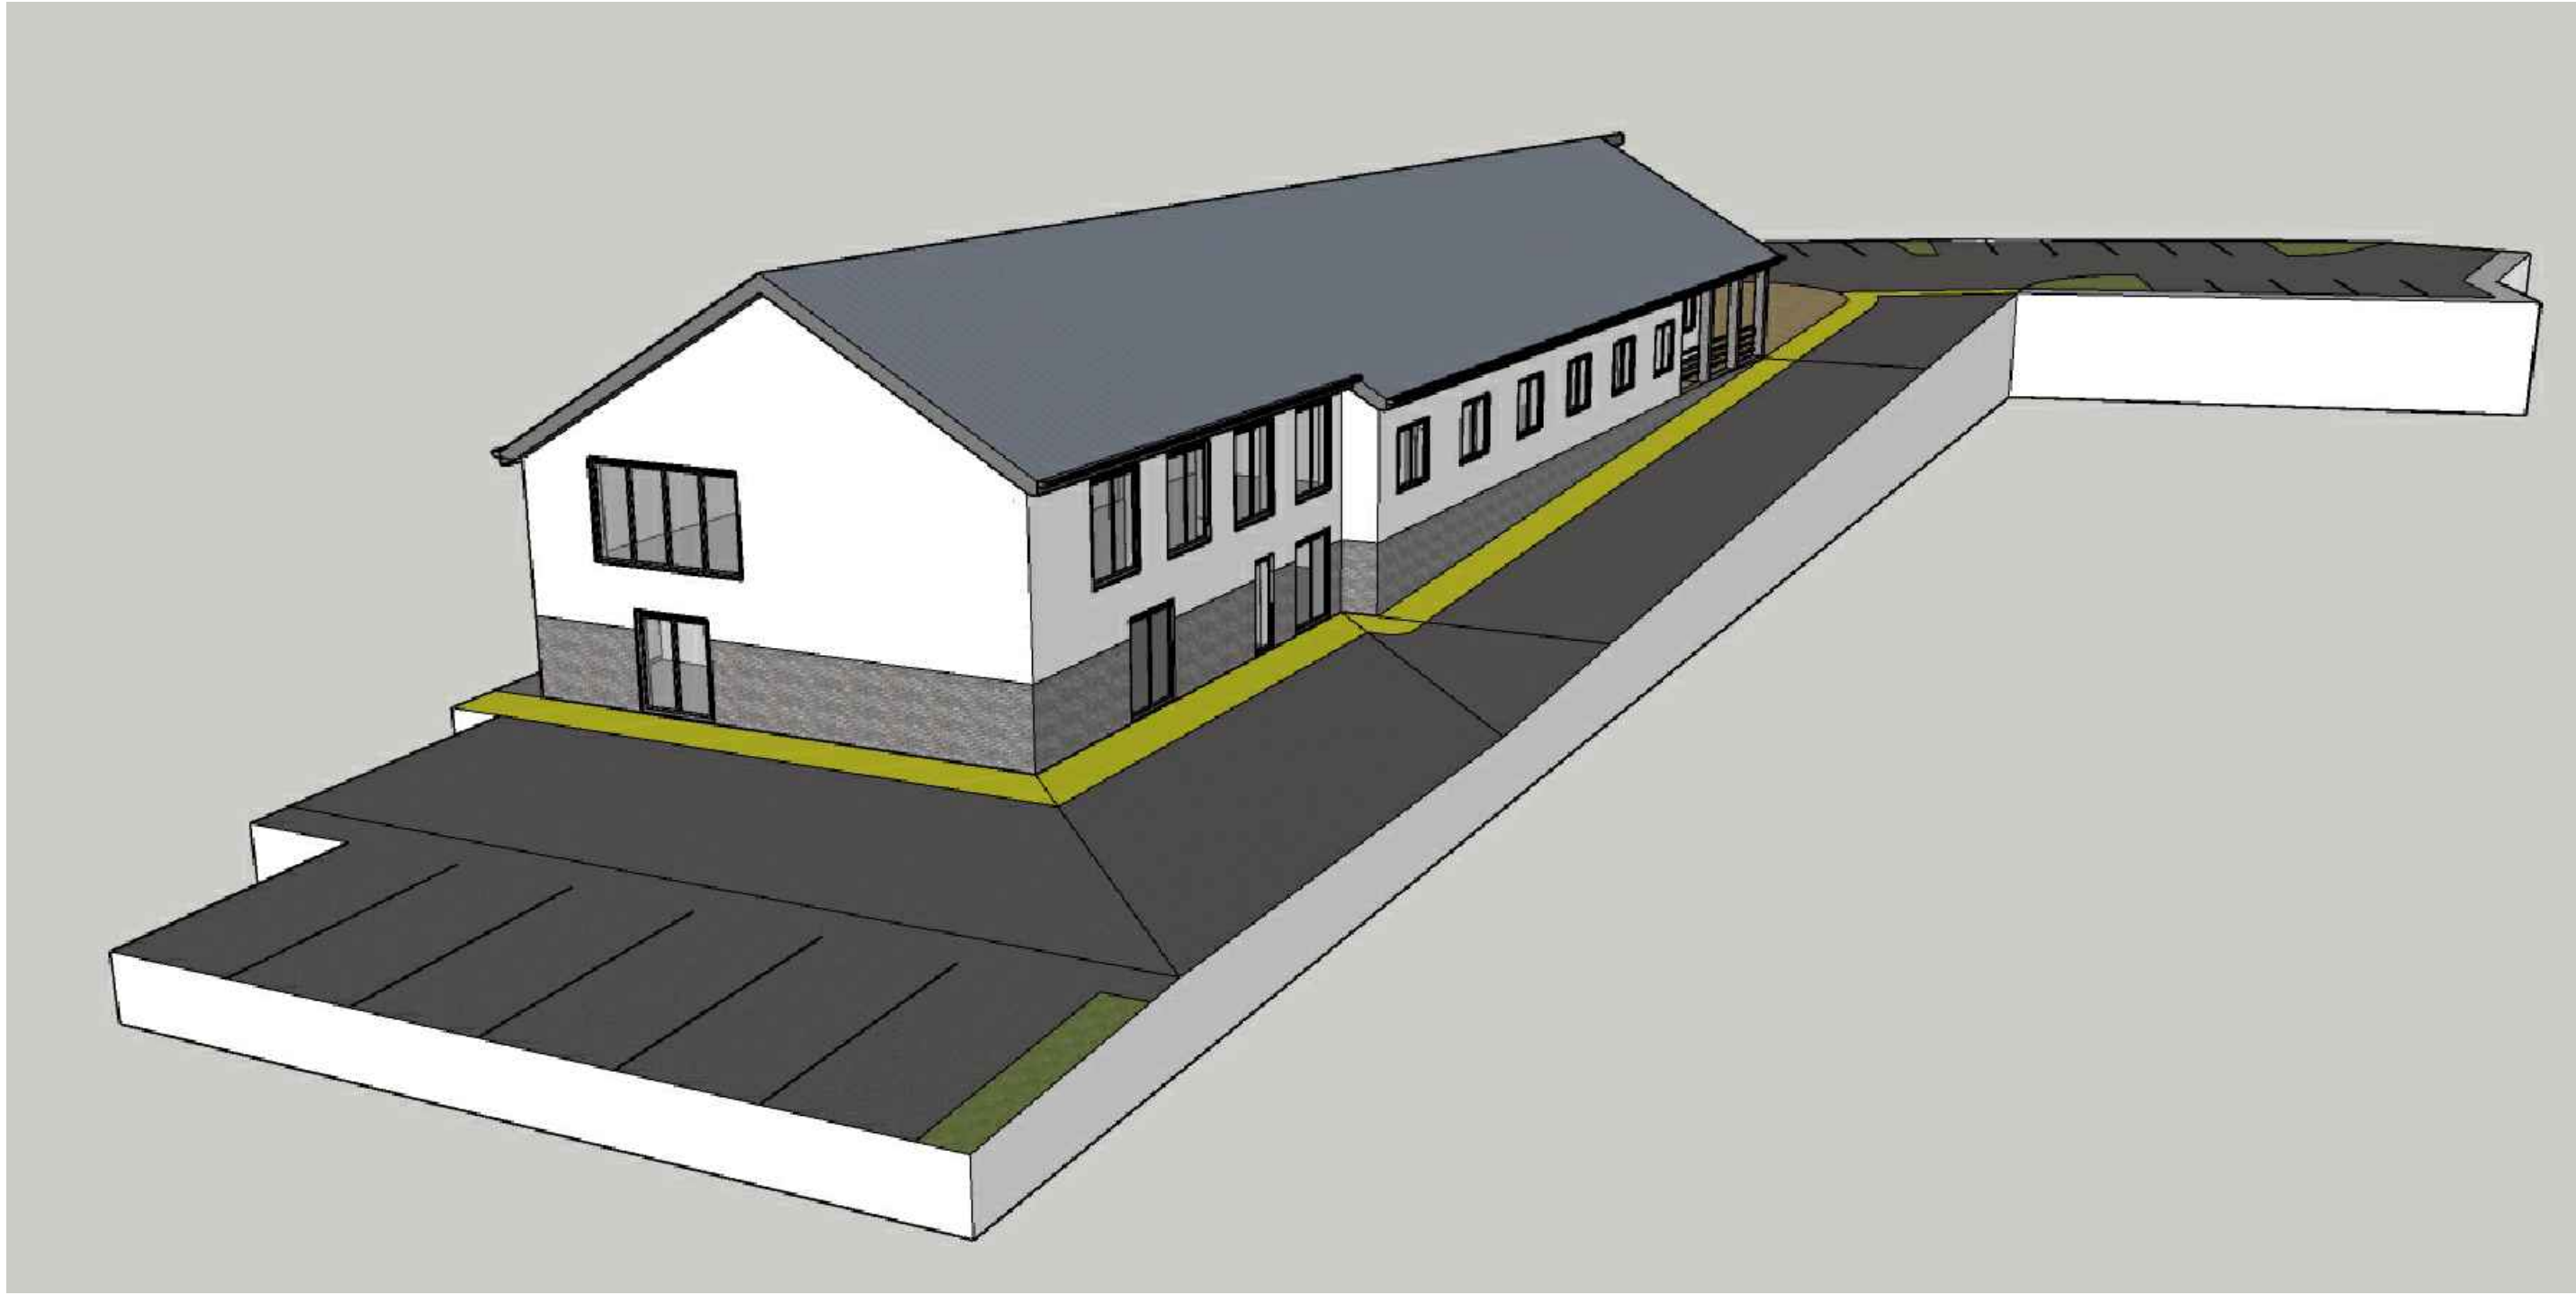

3D Image 1 - From South East



3D Image 2 - From North