


Application for Shed Installation at 2 Hardhill
Steading, Hatton, Peterhead

Floor Plan

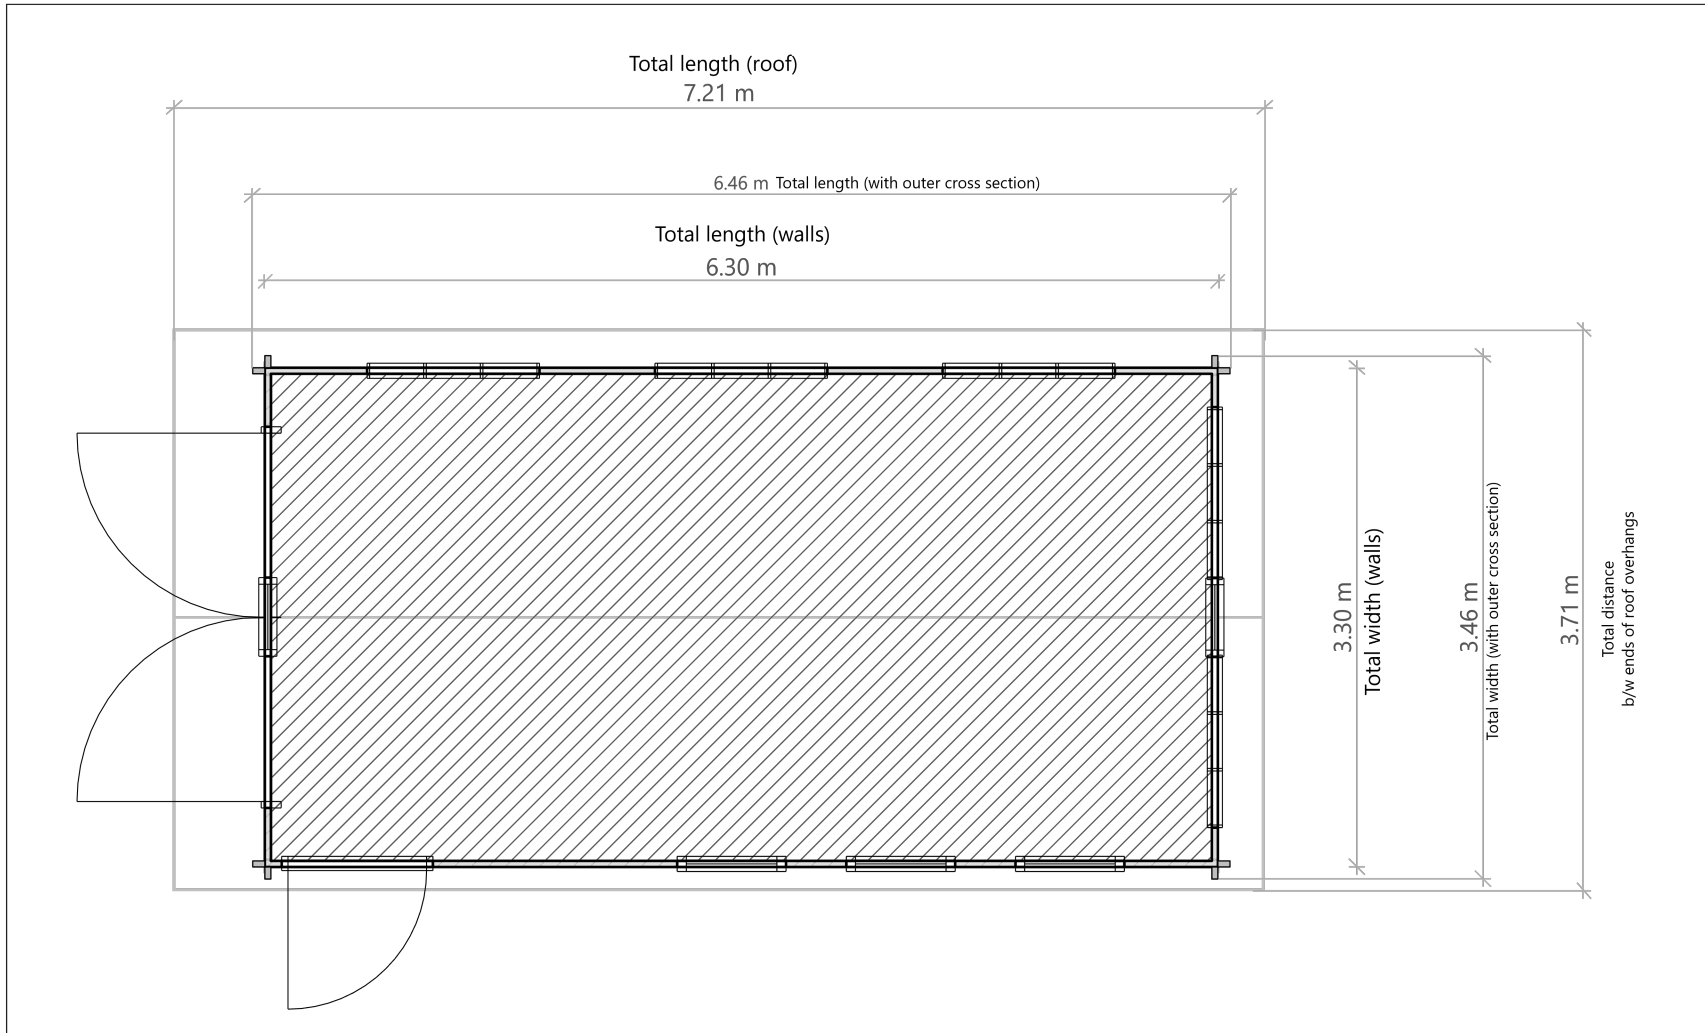

Scale 1:50, paper size: A4