

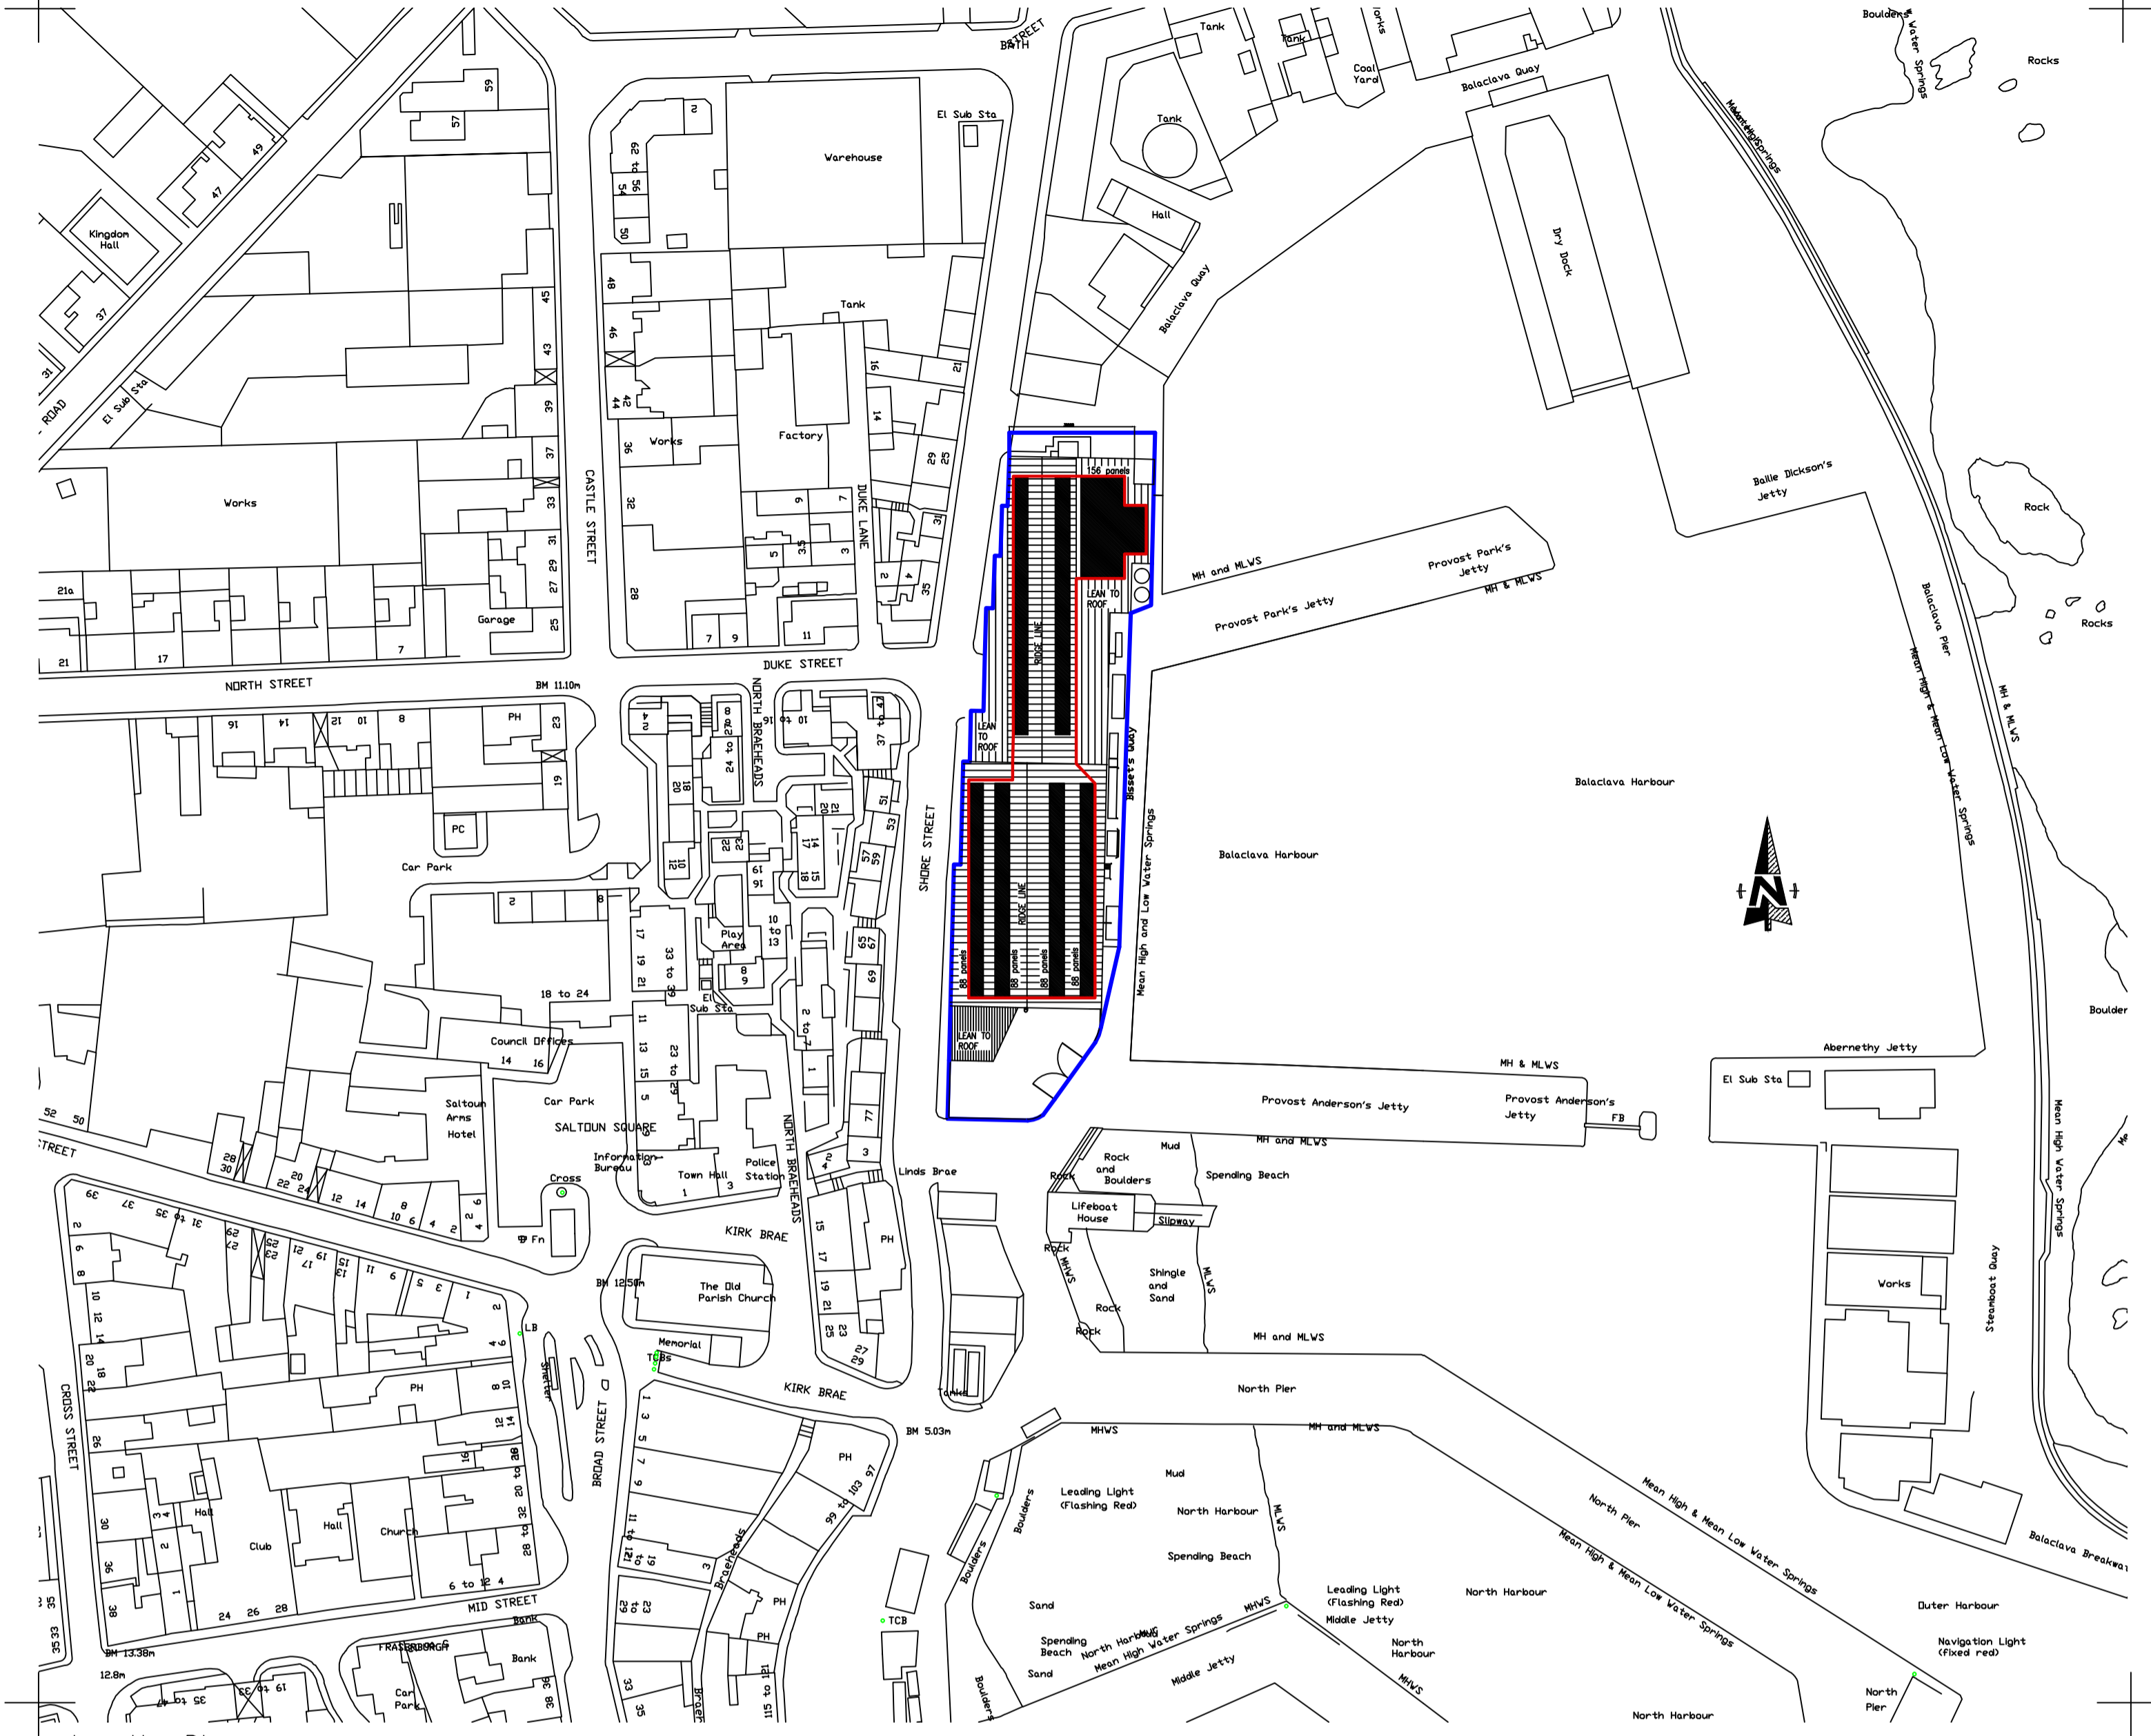



Site Plan
Scale 1:500

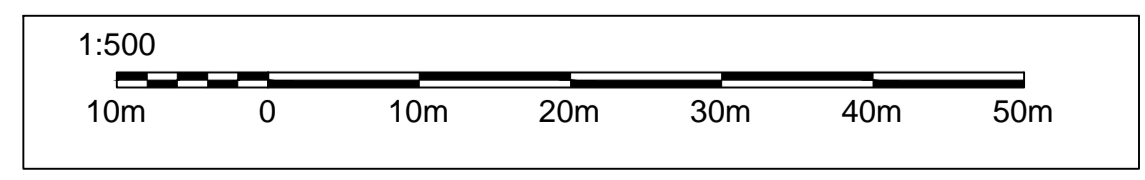


Location Plan
Scale 1:1250

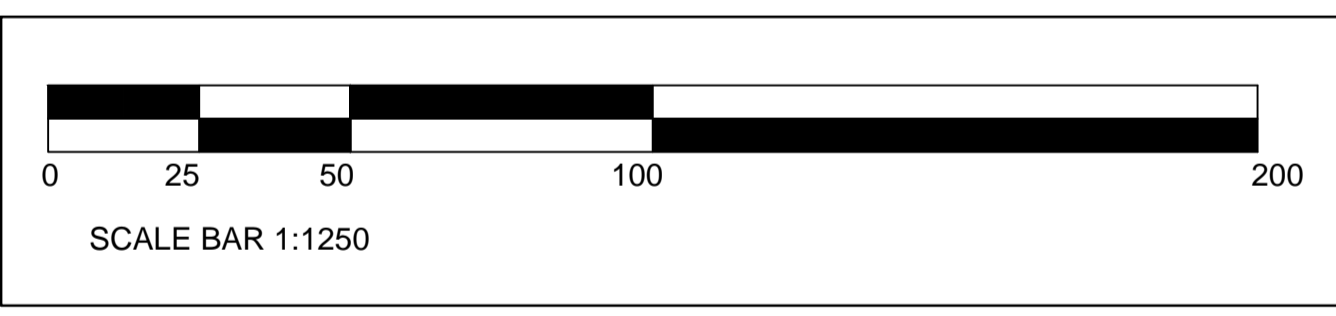

Total area in red 0.3 hectares
To confirm Lunar owns all the land within blue lines..
To confirm total accumulated output is 302.13kwp

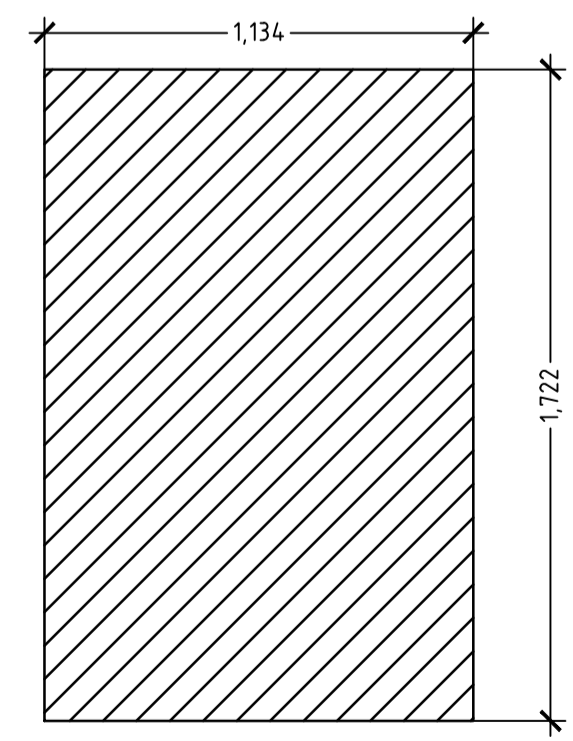

Solar Panel Detail
Scale 1:20
304x Ja Solar 415W Solar Panels
1722mm x 1134mm
Spaced 30mm Apart

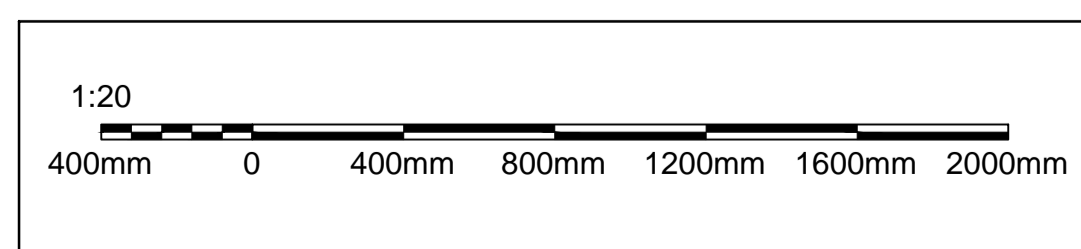

Lovie Construction Ltd
CONSTRUCTION HOUSE, NEW PITSLIGO, FRASERBURGH,
ABERDEENSHIRE AB43 6PR
Telephone : (01771) 653771 Fax : (01771) 653280
E-Mail : andrew@lovieconstruction.co.uk

Contract/Drawing No: **SOLAR 2185-01**

Rev	Amendment	Date	Initials

Contract Title:
PROPOSED SOLAR PANELS TO FACTORY AT SHORE STREET, FRASERBURGH FOR LUNAR FREEZING

Drawing Title:
SITE / LOCATION PLAN

Scales: **1 : 500, 1250**
Date: **06 : 22** Drawn by: **W.J.MCBEY**

THIS DRAWING TO BE READ IN CONJUNCTION WITH
Drawing No.
Engineers Design No.