

Proposed External Finishes Materials


- Smooth Grey Concrete Roof Tiles
- White dry dash render with grey smooth render band to feature windows
- Steel Grey Reconstituted Stone basecourse
- Grey PVCu rainwater goods and fascias
- Grey Timber windows
- Grey powdercoated steel balustrades



REAR ELEVATION



RIGHT ELEVATION

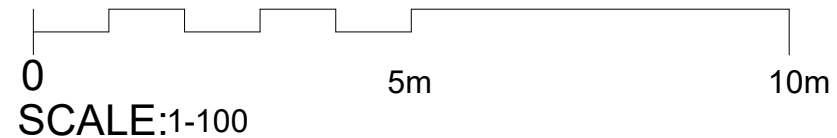

DATE	REVISION	REV	DR	CH
12/08/22	Revisions for Planning	P01	NE	NE

This drawing has been prepared solely for the use of MORRISON CONSTRUCTION and there are no representations of any kind made by THE Architecture + Planning to any party with whom THE Architecture + Planning has not entered into a contract

This drawing must not be used, reproduced or revised without written permission.

This drawing shall not be used for construction purposes until the "CONSTRUCTION" status appears under the Sheet Status.

Constructors must only work to figured dimensions which are to be checked on site. Do not scale from hard copy drawings

THE Thain
Harrington
Edward
ARCHITECTURE + PLANNING

24 North Silver Street,
Aberdeen, AB10 1RL

Tel: 01224 586 277
email: info@THE-co.uk
web site: THE-ap.co.uk

©THAIN HARRINGTON EDWARD CHARTERED ARCHITECTS AND TOWN PLANNING CONSULTANCY LTD.

Drawn	Date
OF	07/22
Checked	Date
NE	07/22

Project Name
Residential Development, Deveron Road, Huntly

Drawing Title
GA ELEVATIONS 2/2
APARTMENTS
PLOTS 20-27

Scale 1 : 100@ A3	
Sheet Status S4 - FOR APPROVALS	
Project No. IAAB19-0005	
Drawing No. DEV-THE-20-27-ZZ-DR-A-10011	Rev. P01