


ISO A3 - 297mmx420mm

Proposed External Finishes Materials


- Smooth Grey Concrete Roof Tiles
- White dry dash render with grey smooth render band to feature windows
- Steel Grey Reconstituted Stone basecourse
- Grey PVCu rainwater goods and fascias
- Grey Timber windows
- Grey powdercoated steel balustrades



FRONT ELEVATION

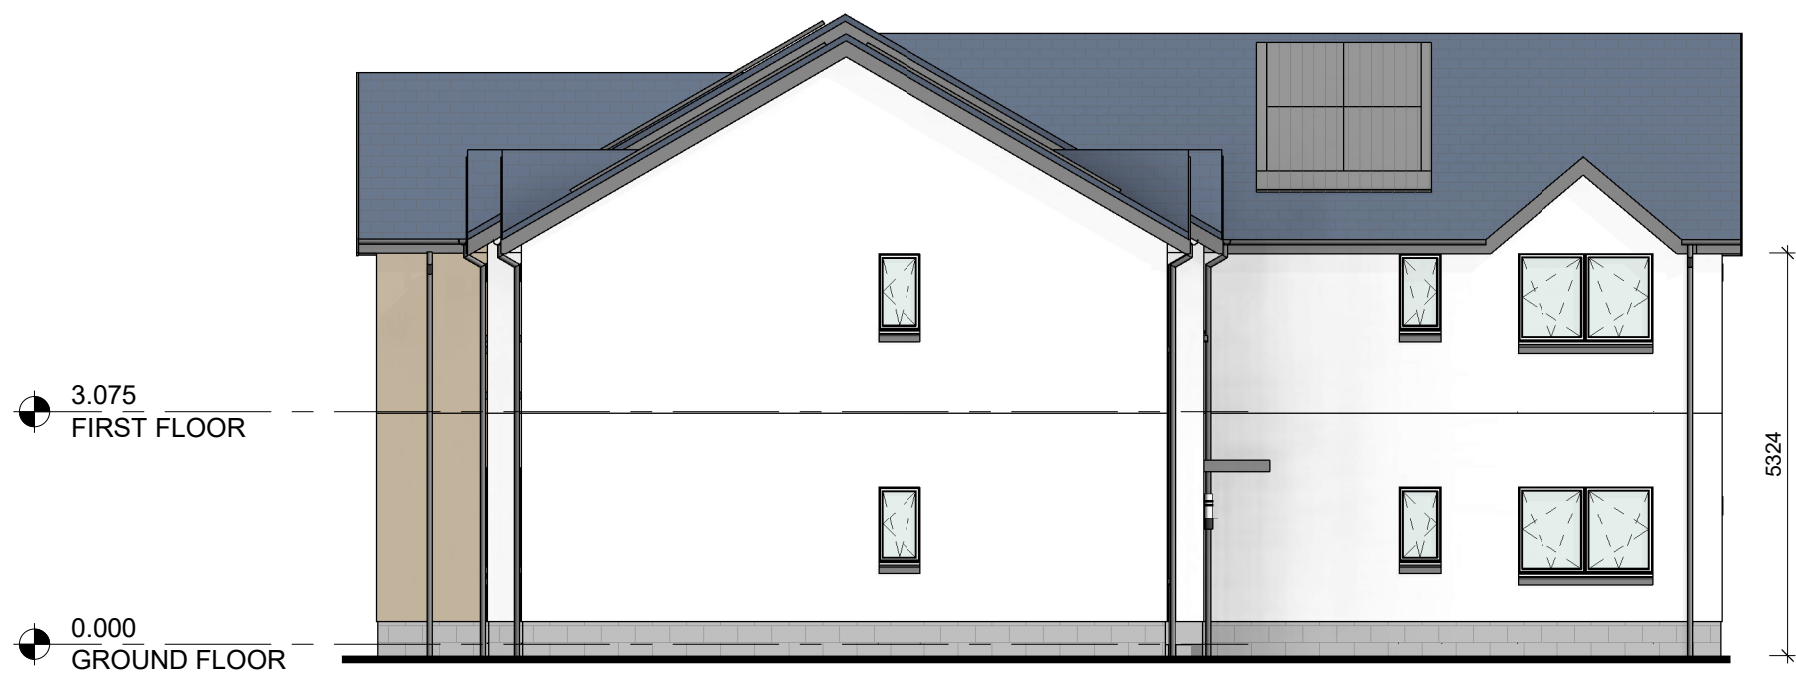

LEFT ELEVATION

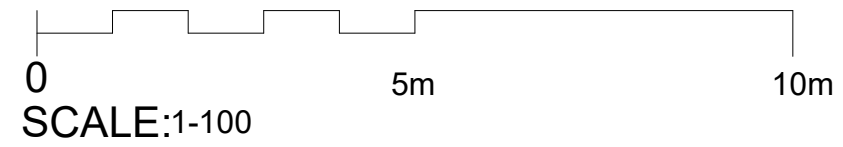

DATE	REVISION	REV	DR	CH
12/08/22	Revisions for Planning	P01	NE	NE

This drawing has been prepared solely for the use of MORRISON CONSTRUCTION and there are no representations of any kind made by THE Architecture + Planning to any party with whom THE Architecture + Planning has not entered into a contract

This drawing must not be used, reproduced or revised without written permission.

This drawing shall not be used for construction purposes until the "CONSTRUCTION" status appears under the Sheet Status.

Constructors must only work to figured dimensions which are to be checked on site. Do not scale from hard copy drawings



24 North Silver Street,
Aberdeen, AB10 1RL
Tel: 01224 586 277
email: info@THE.co.uk
web site: THE-ap.co.uk

©THAIN HARRINGTON EDWARD CHARTERED ARCHITECTS AND TOWN PLANNING CONSULTANCY LTD.

Drawn OF	Date 07/22
Checked NE	Date 07/22

Project Name
Residential Development, Deveron Road, Huntly

Drawing Title
GA ELEVATIONS 1/2 APARTMENTS PLOTS 20-27

Scale 1 : 100@ A3

Sheet Status
S4 - FOR APPROVALS

Project No.
IAAB19-0005

Drawing No.
DEV-THE-20-27-ZZ-DR-A-10010

Rev.
P01