




Existing North Elevation  
Scale 1:50

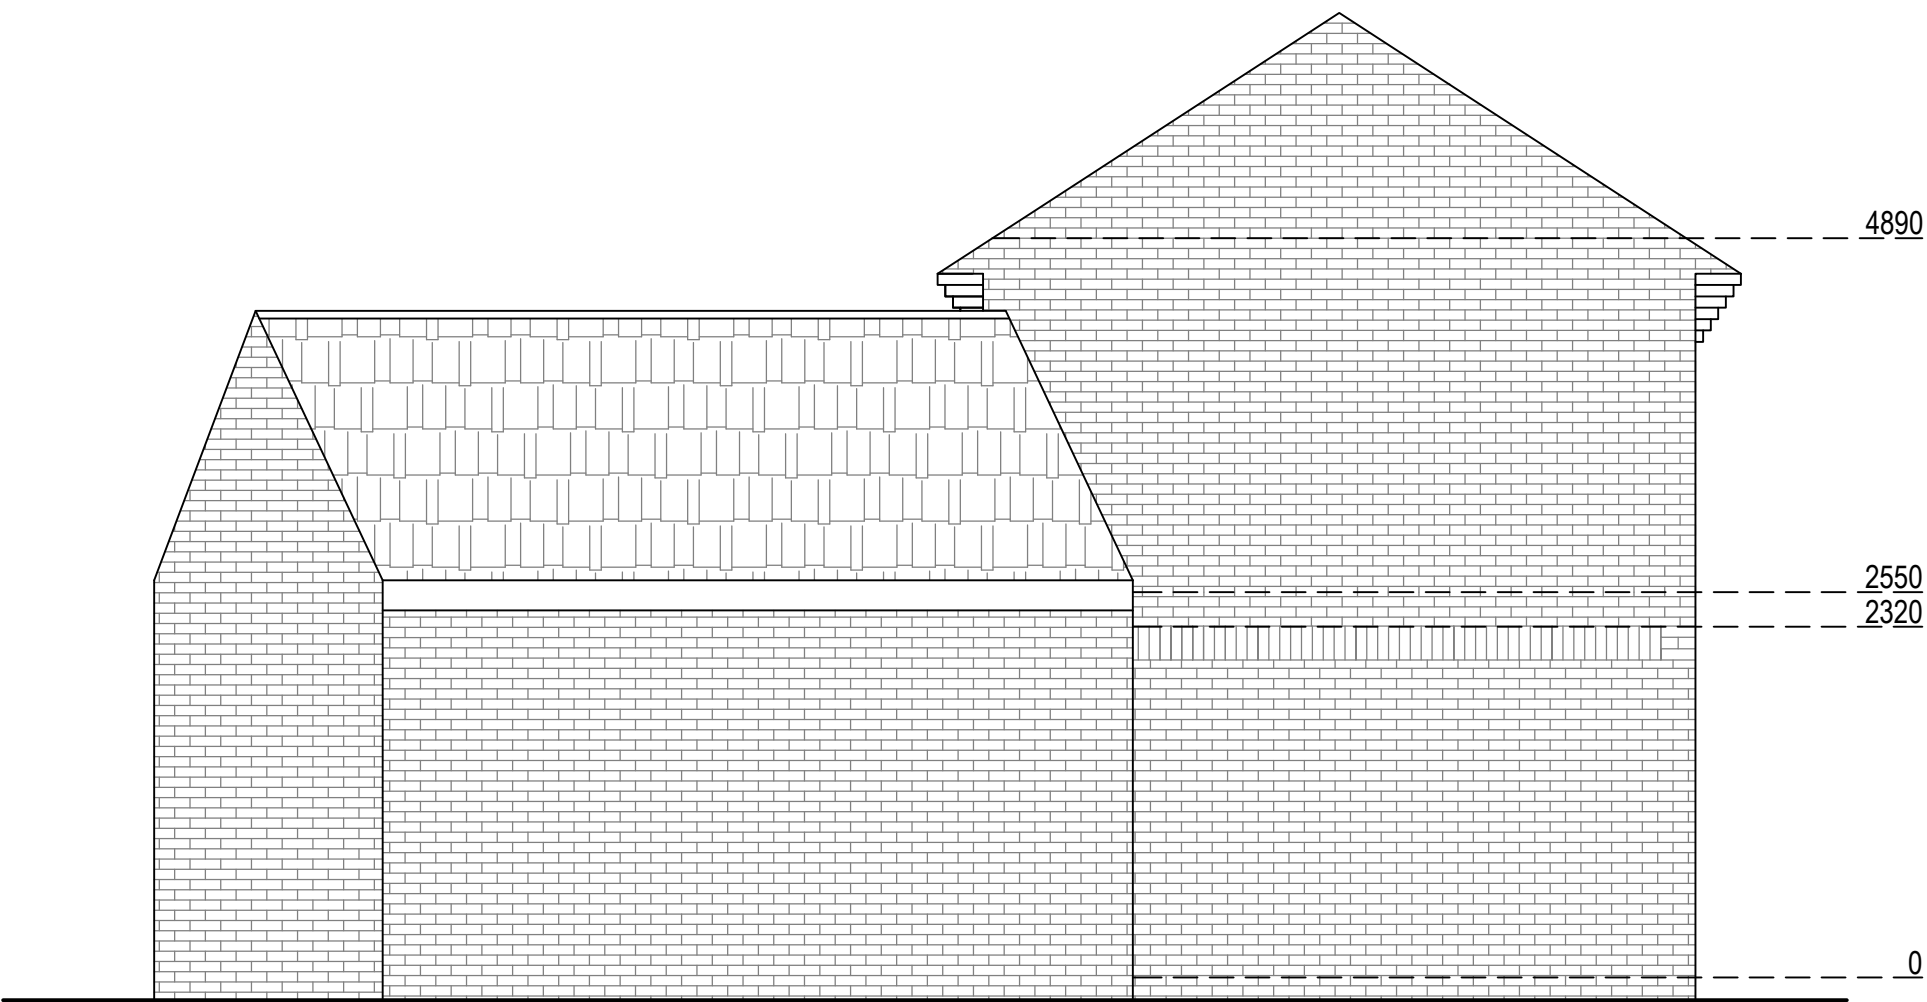


Existing West Elevation  
Scale 1:50

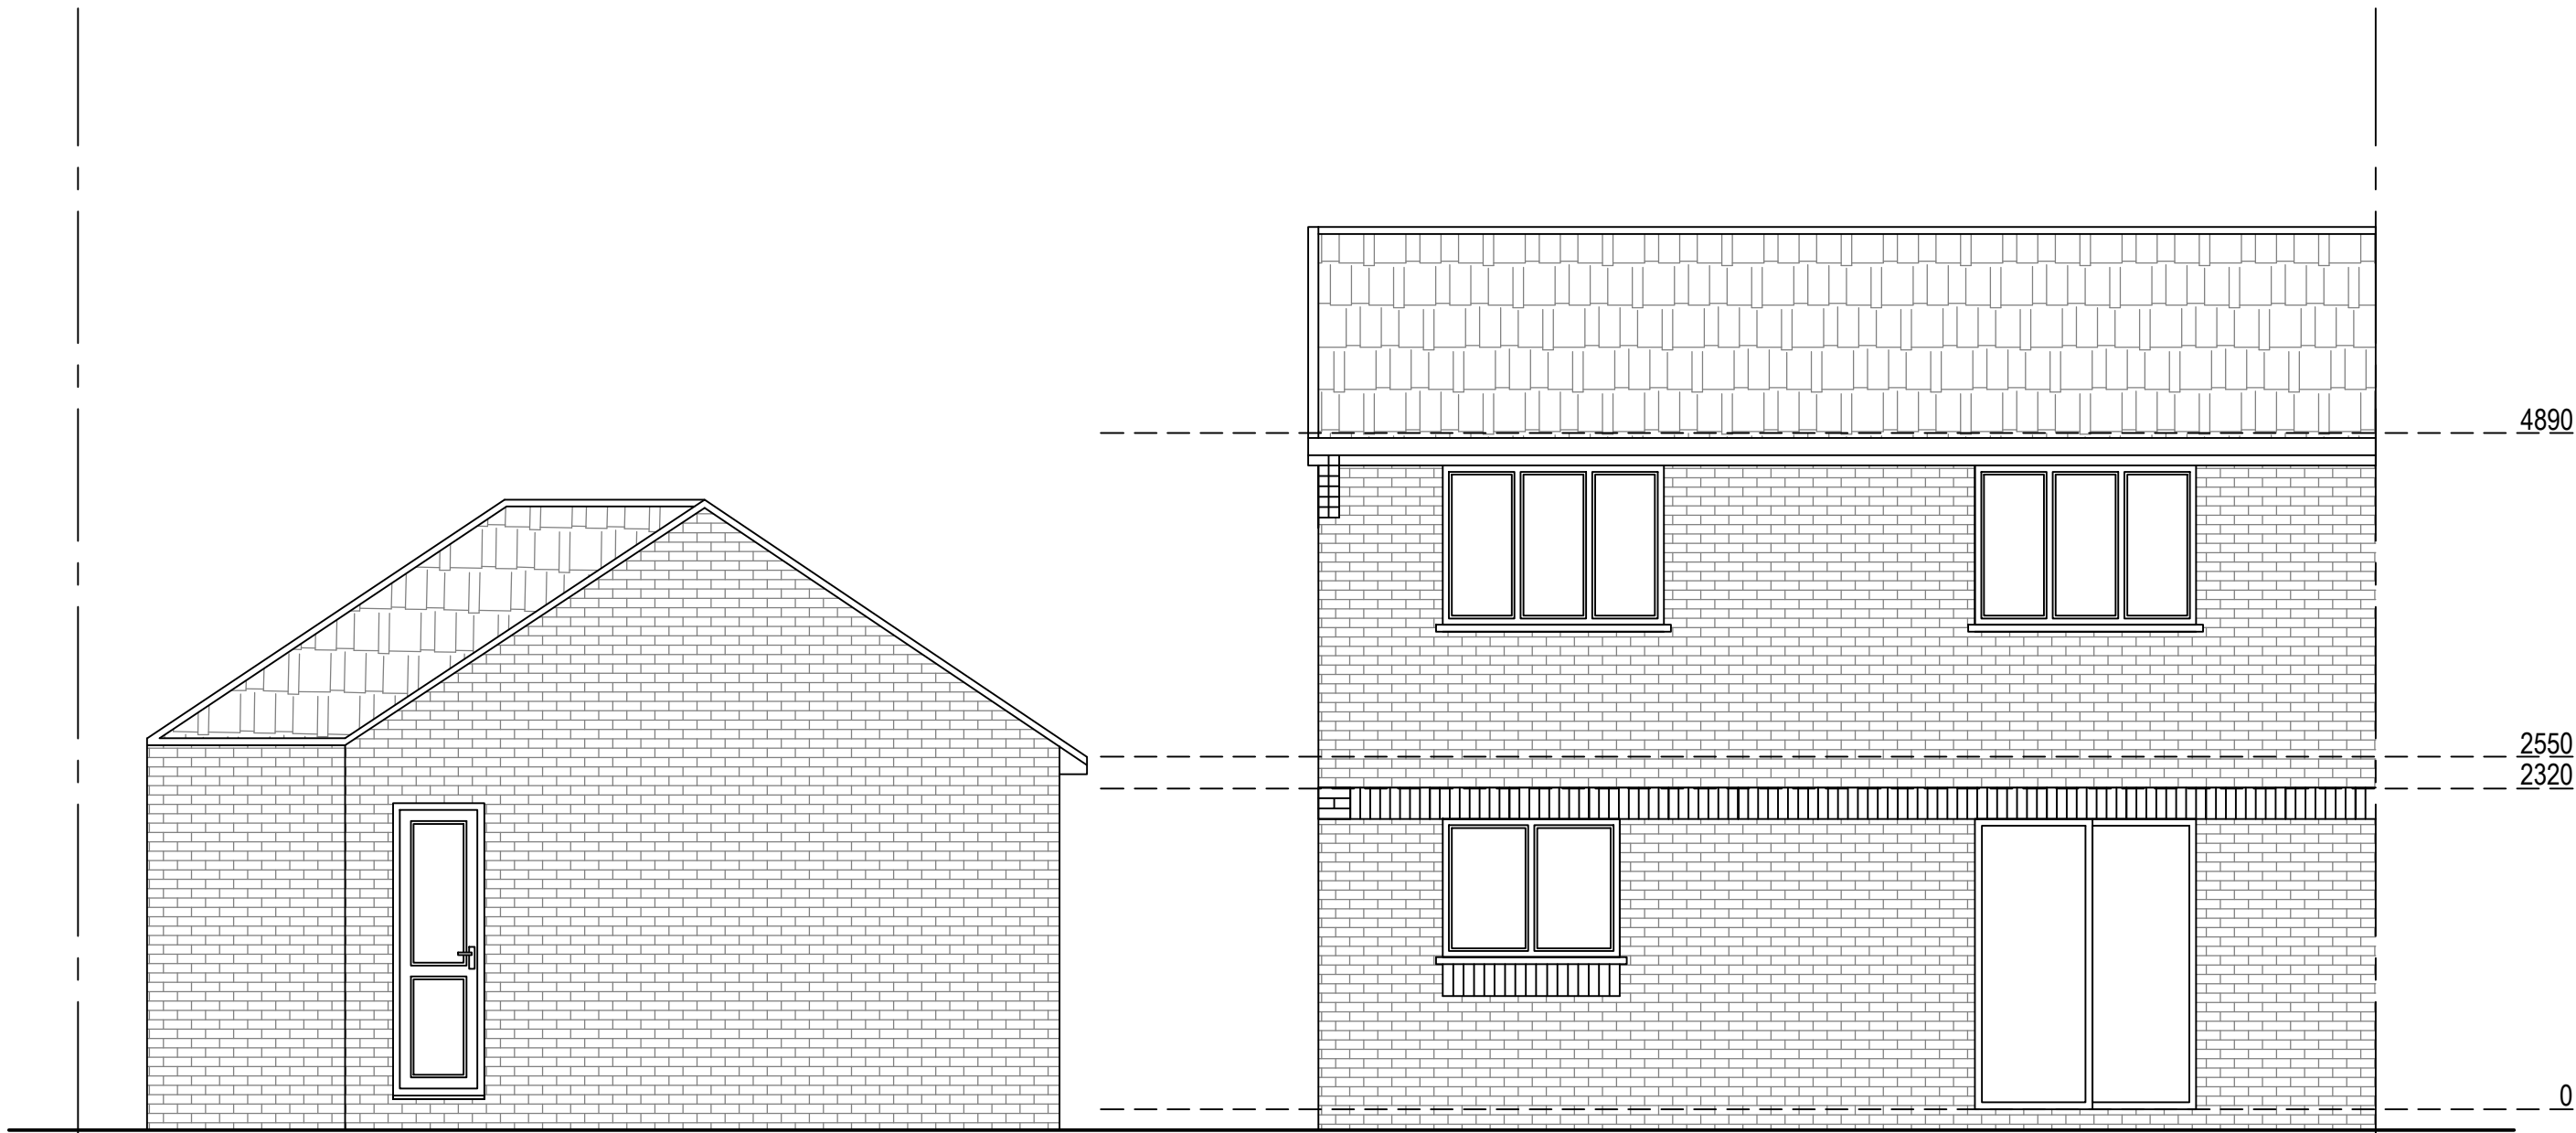


Existing South Elevation  
Scale 1:50

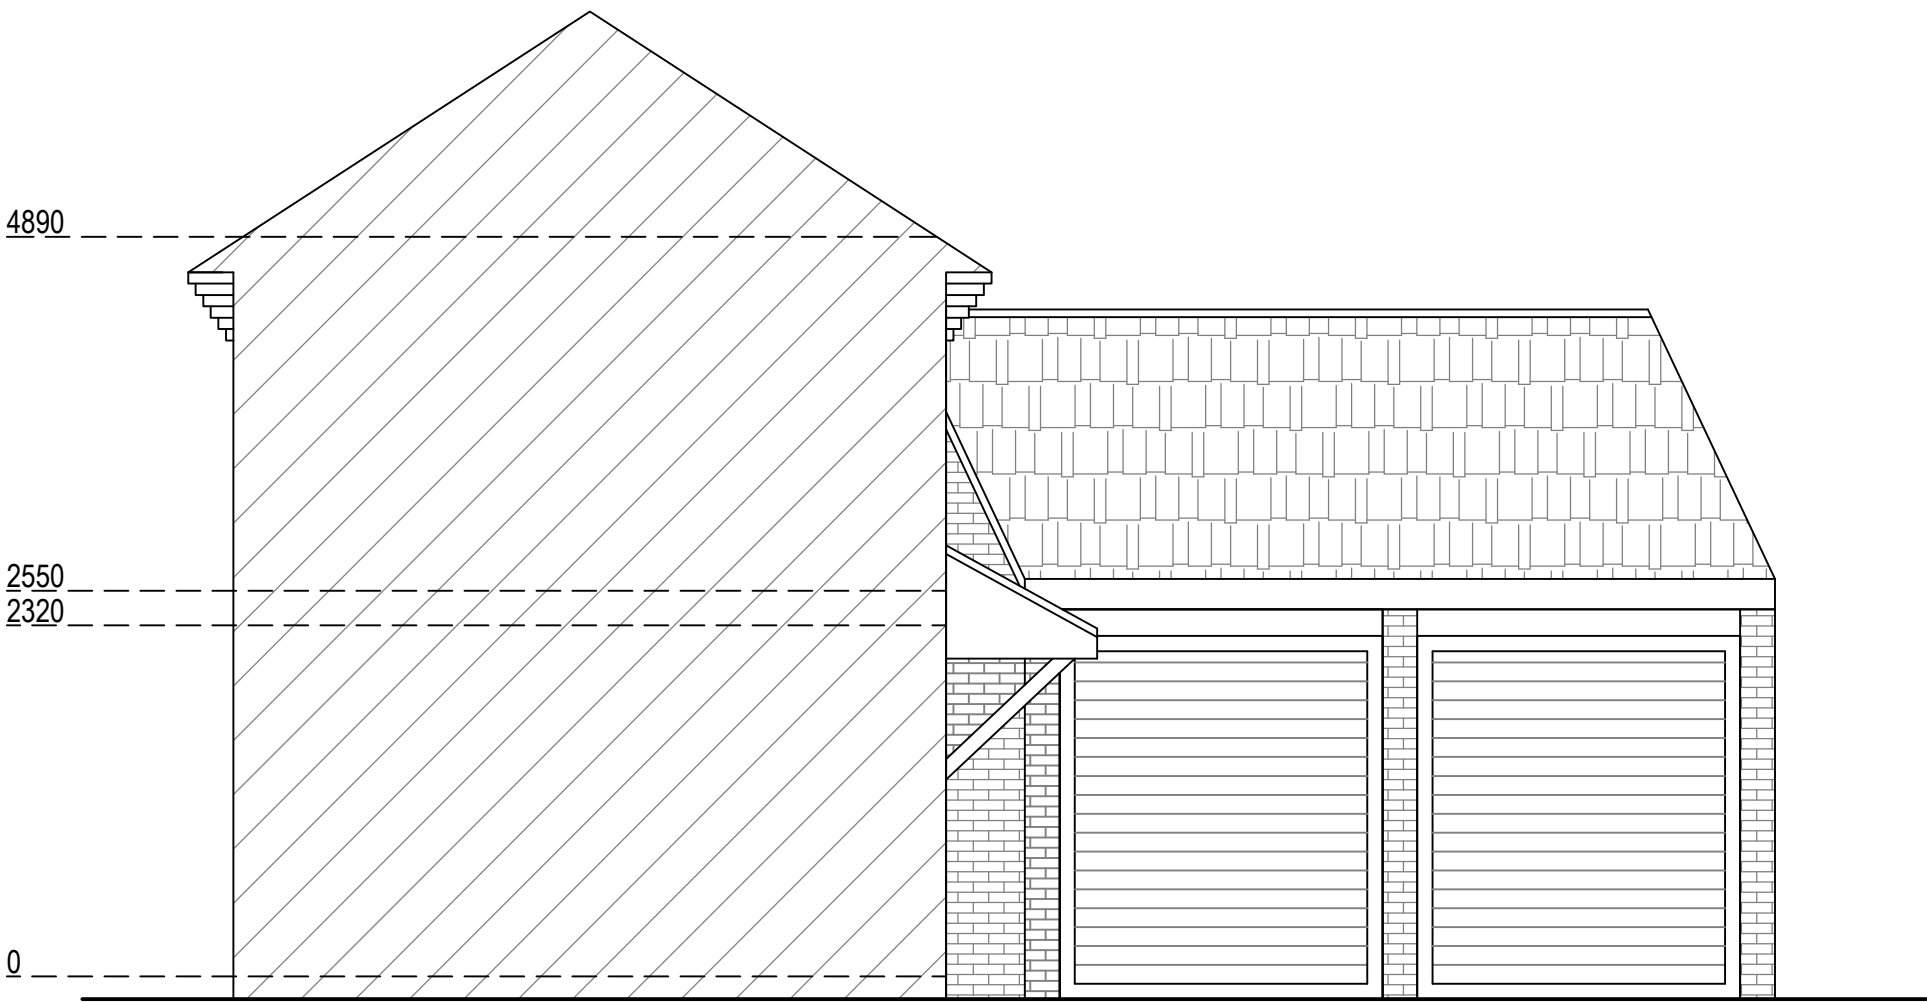

Existing East Elevation  
Scale 1:50

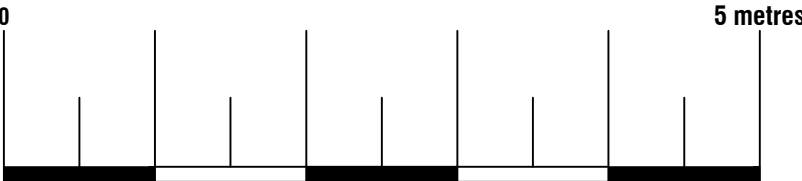



74 Cardiff Road, CF15 7QE • [Enquiries@ArkiPlan.co.uk](mailto:Enquiries@ArkiPlan.co.uk)

Site	9 Wheatear Place, BILLERICAY CM11 2YY	Date	27.06.2022
		Sheet	22-1166 D03 Rev 0
		Job	New Extension
		Scale	As Shown@A1
		Title	As Shown