




Existing Ground Floor Plan
Scale 1:50



Existing First Floor Plan
Scale 1:50

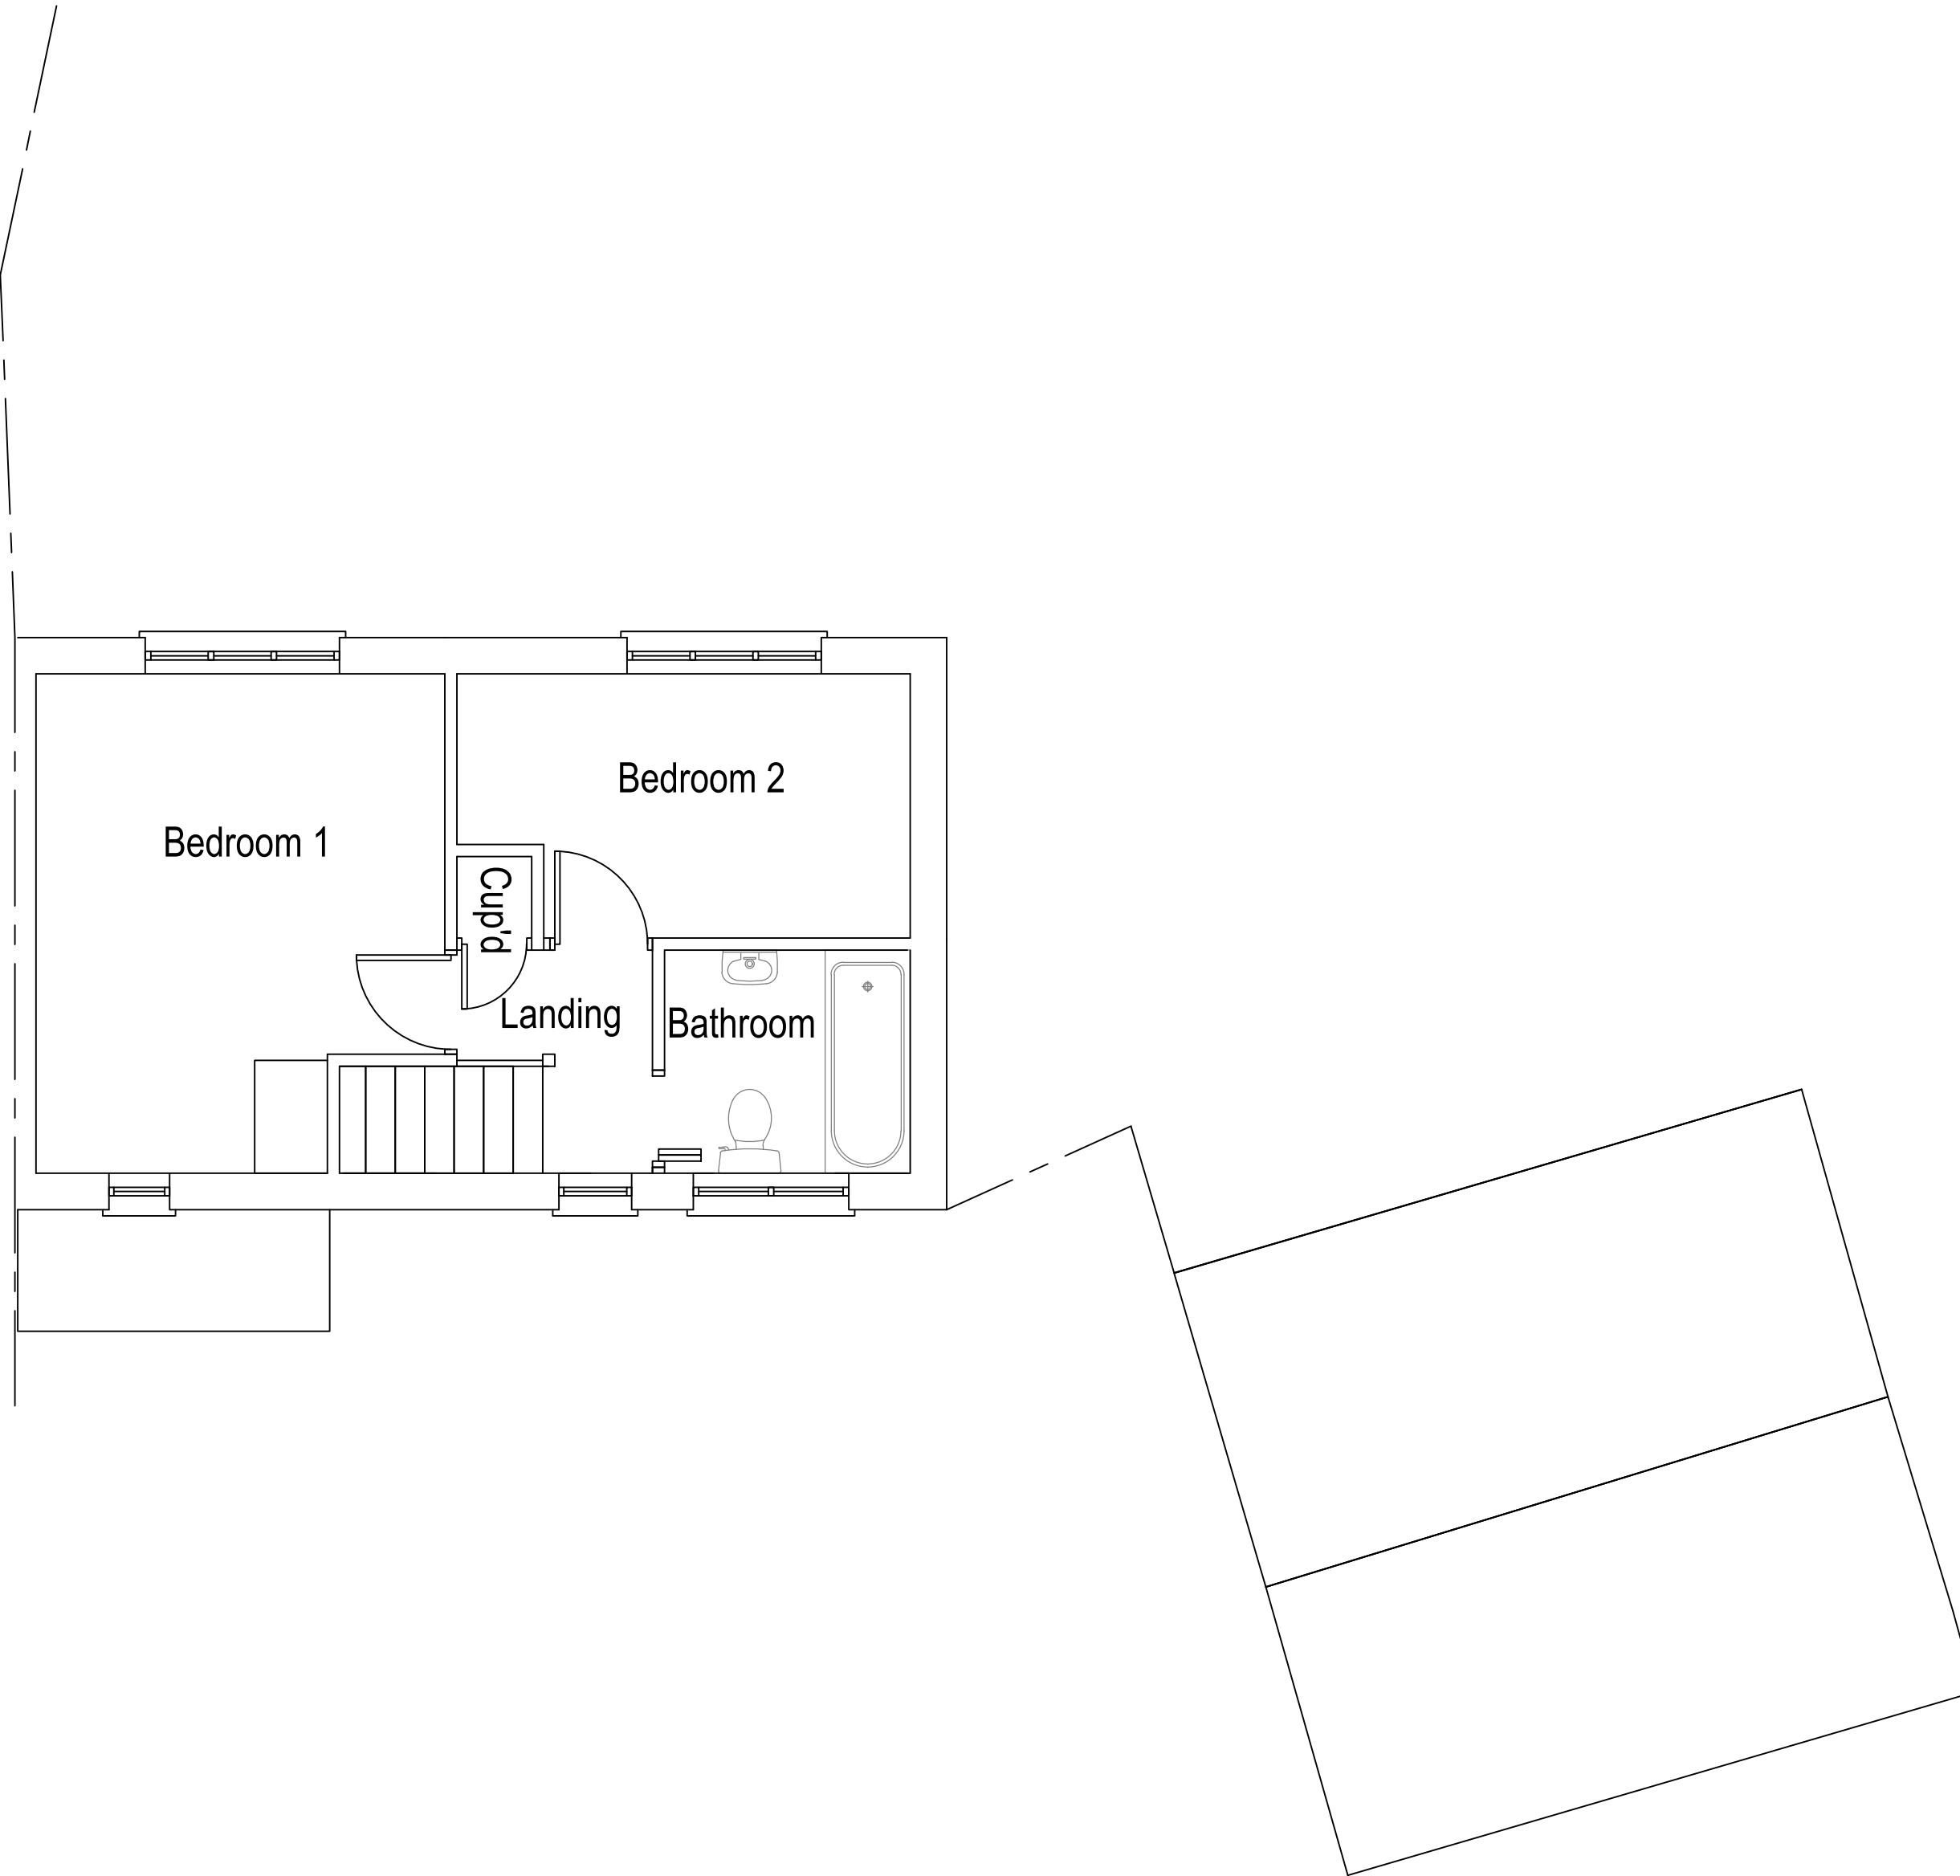

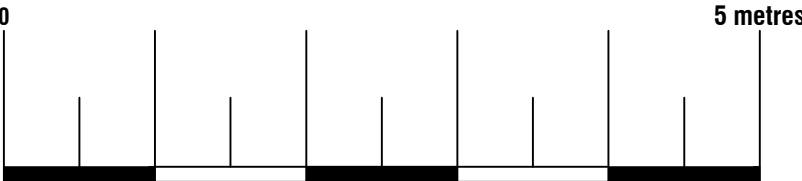

74 Cardiff Road, CF15 7QE • Enquiries@ArkiPlan.co.uk

Site	9 Wheatear Place, BILLERICAY CM11 2YY	Date	27.06.2022
		Sheet	22-1166 D02 Rev 0
		Job	New Extension
		Scale	As Shown@A1
		Title	As Shown