




Proposed North Elevation
Scale 1:50

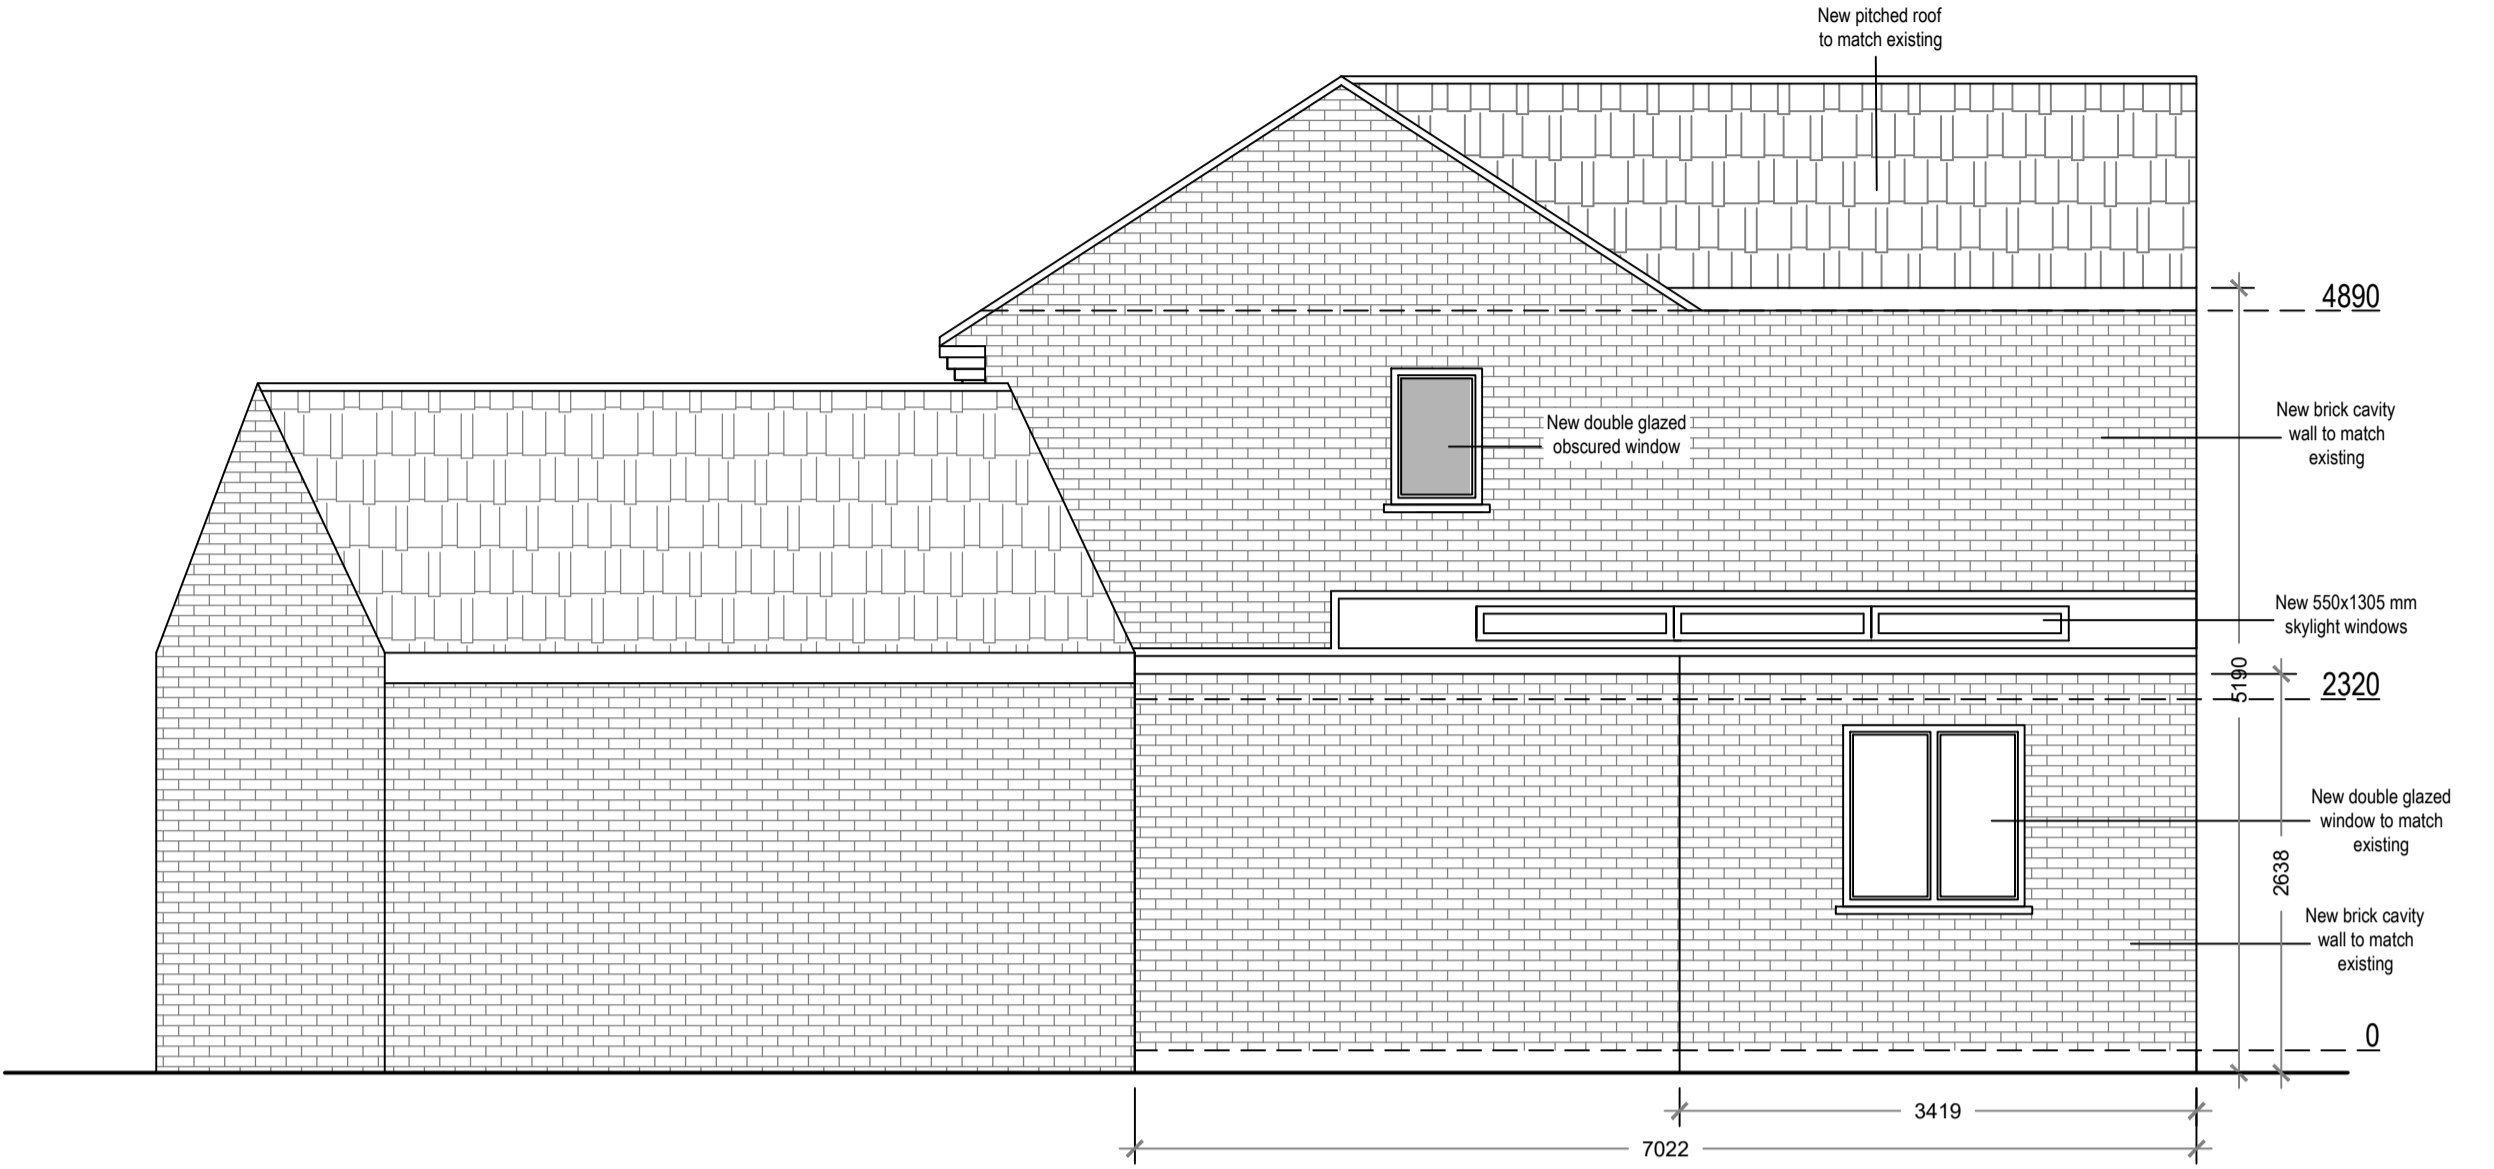


Proposed West Elevation
Scale 1:50

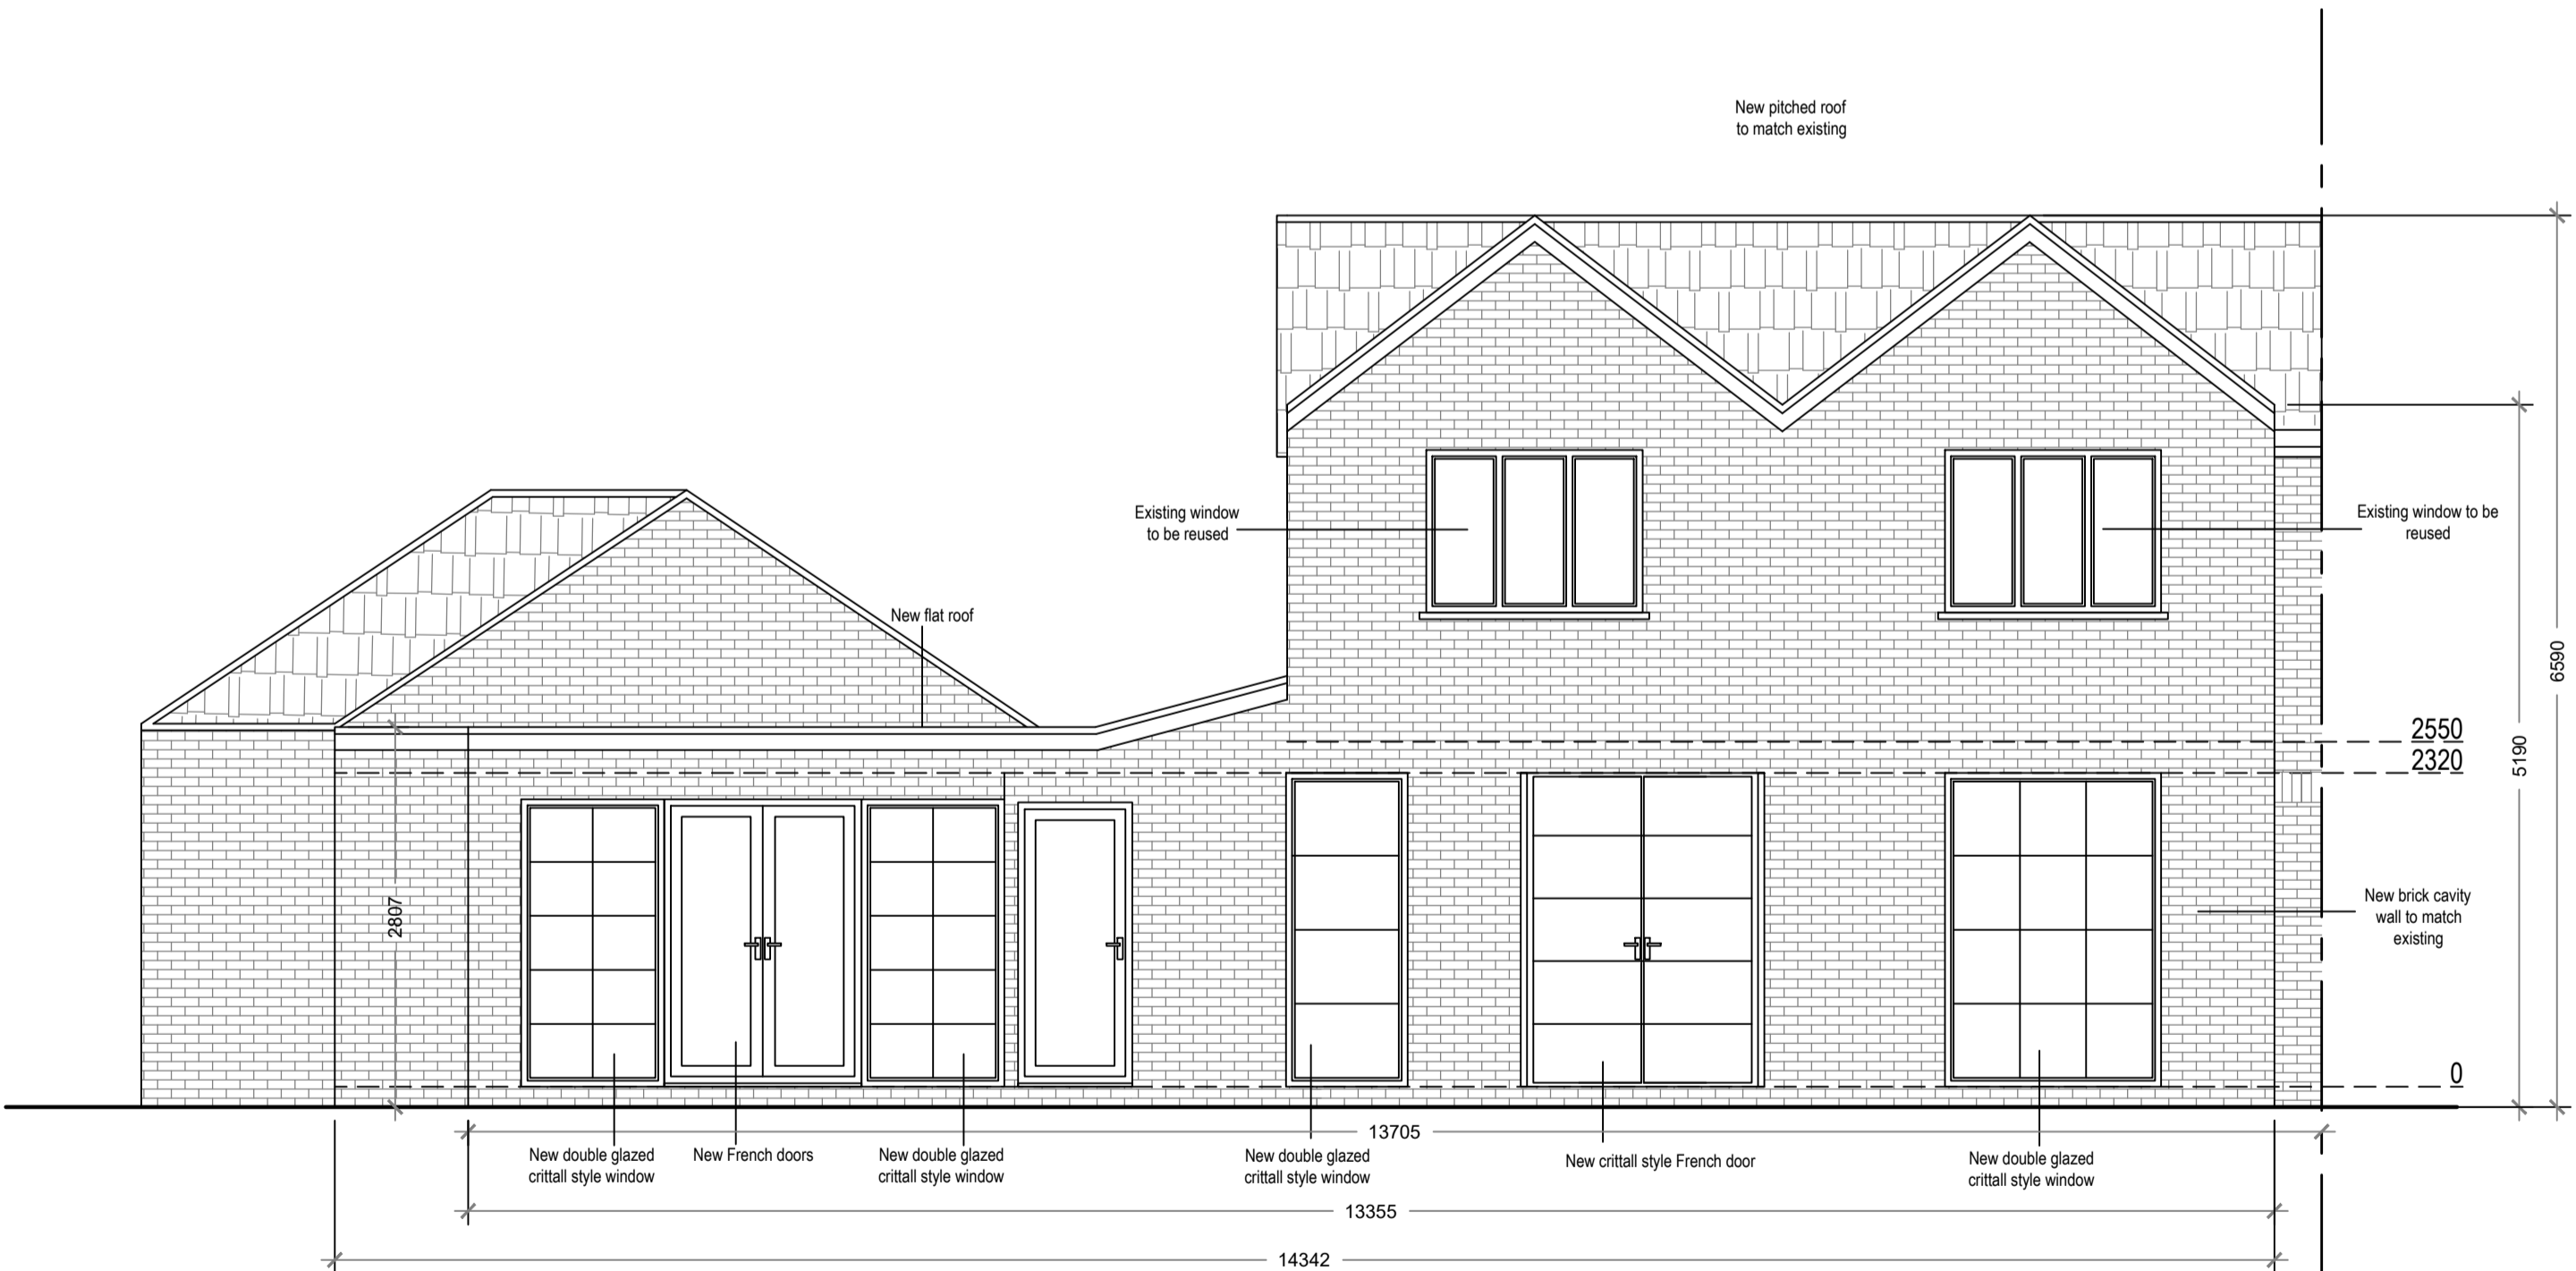

Proposed South Elevation
Scale 1:50

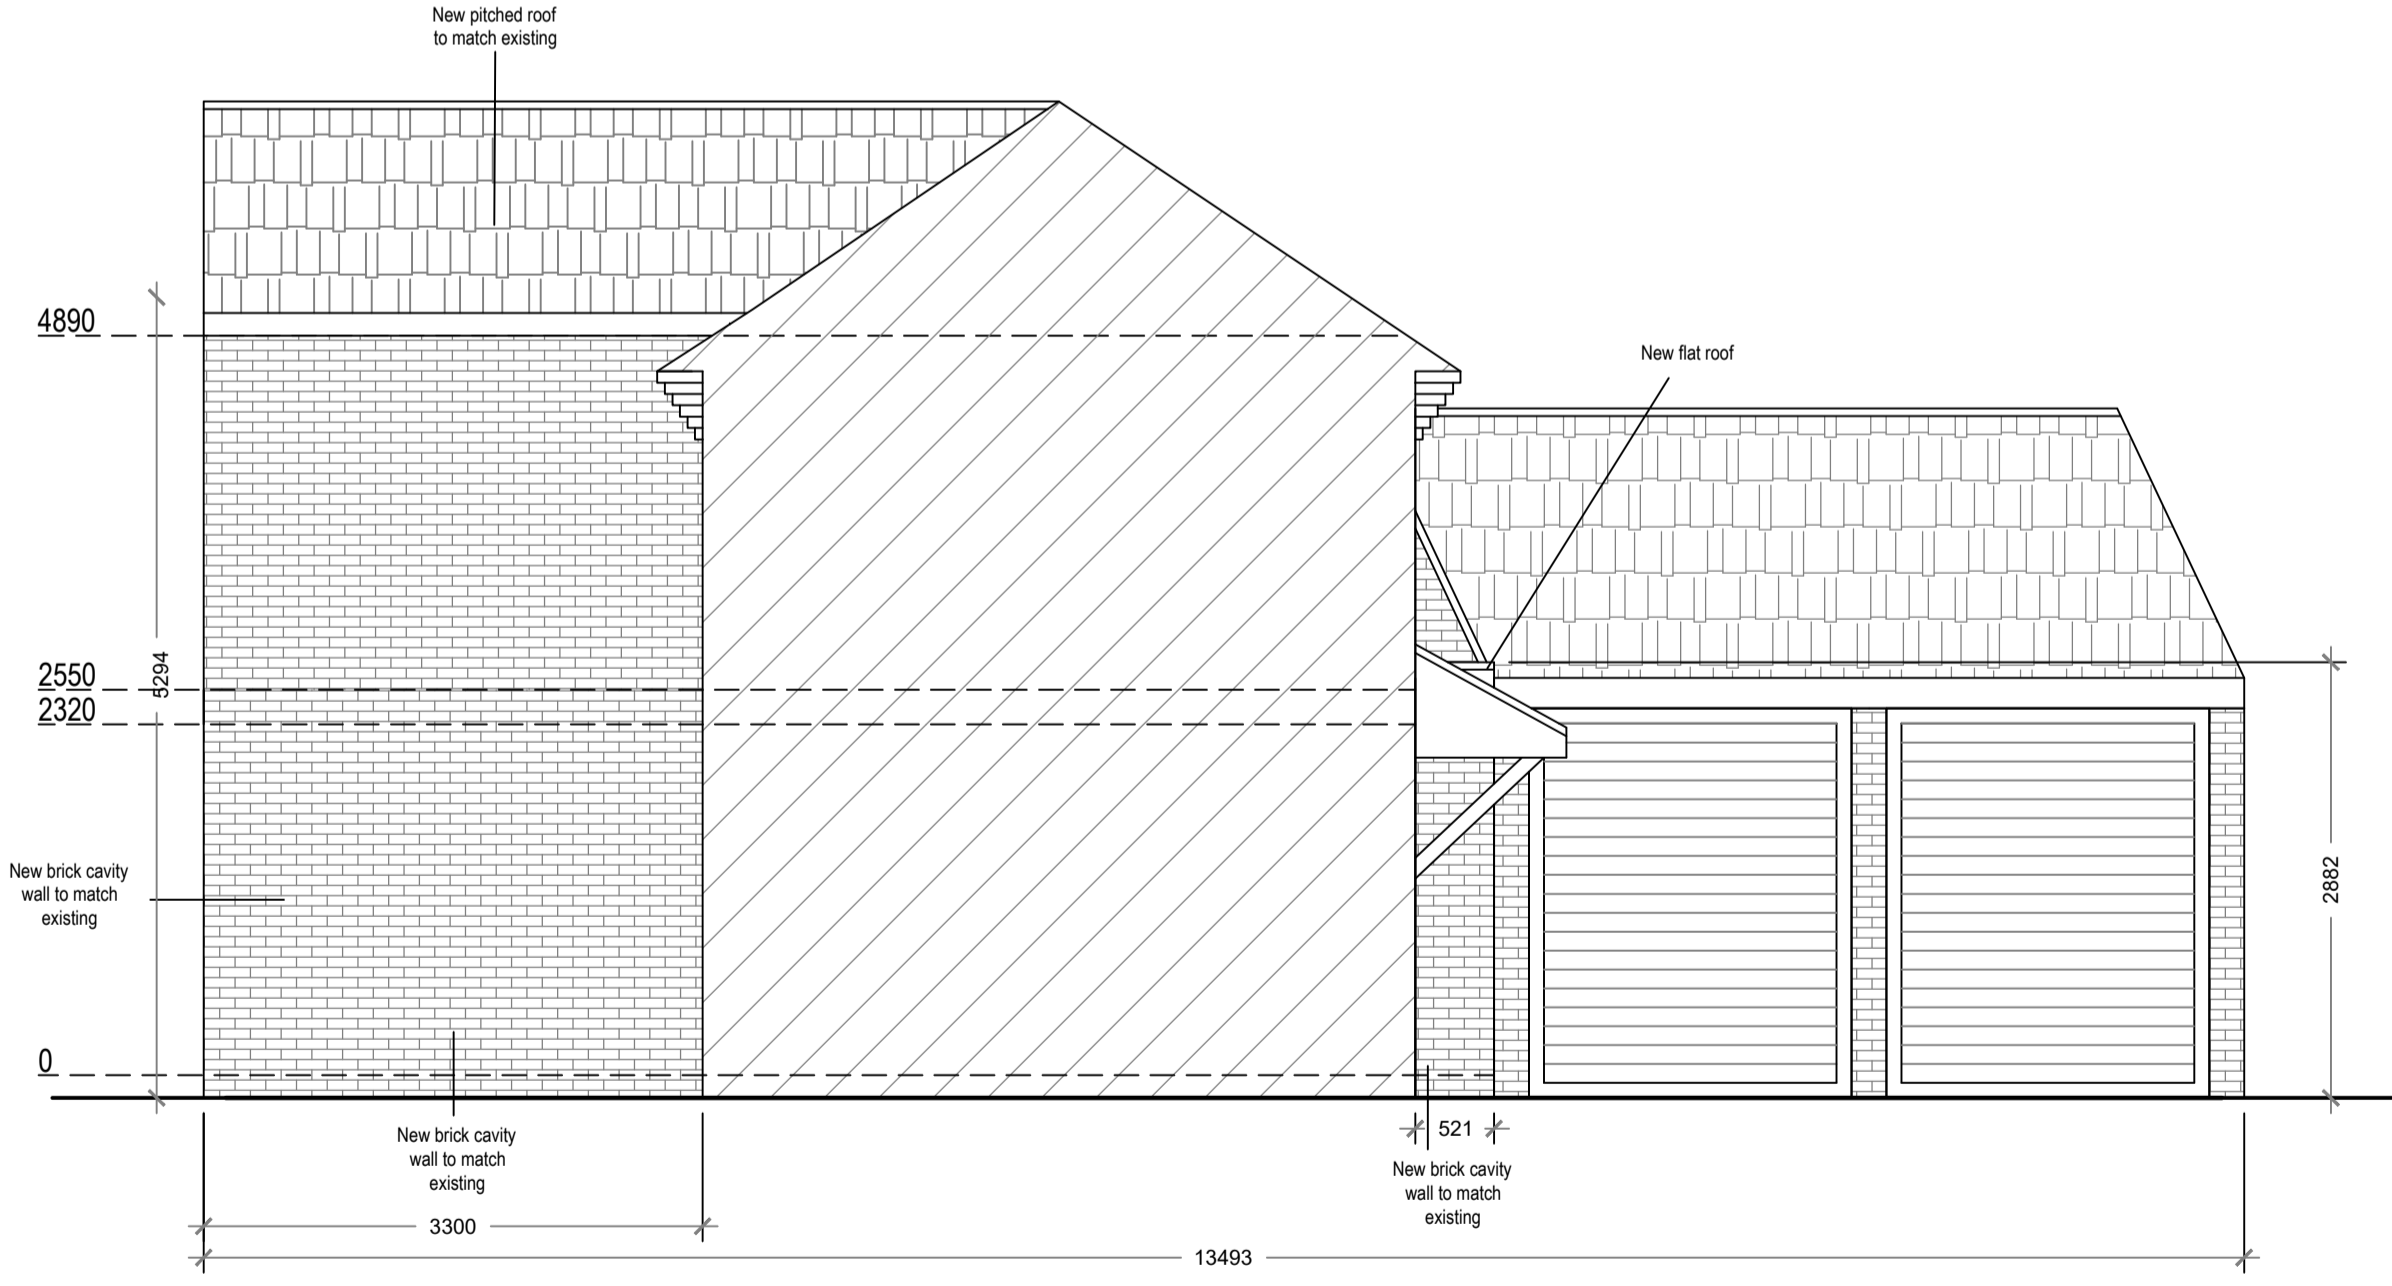

Proposed East Elevation
Scale 1:50

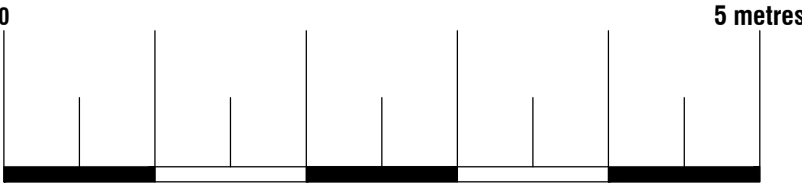

Arkiplan

74 Cardiff Road, CF15 7QE • Enquiries@ArkiPlan.co.uk

Site	9 Wheatear Place, BILLERICAY CM11 2YY	Date	27.06.2022
		Sheet	22-1166 D05 Rev 0
		Job	New Extension
		Scale	As Shown@A1
		Title	As Shown