


Site section A-A

35.00




Site section B-B


35.00

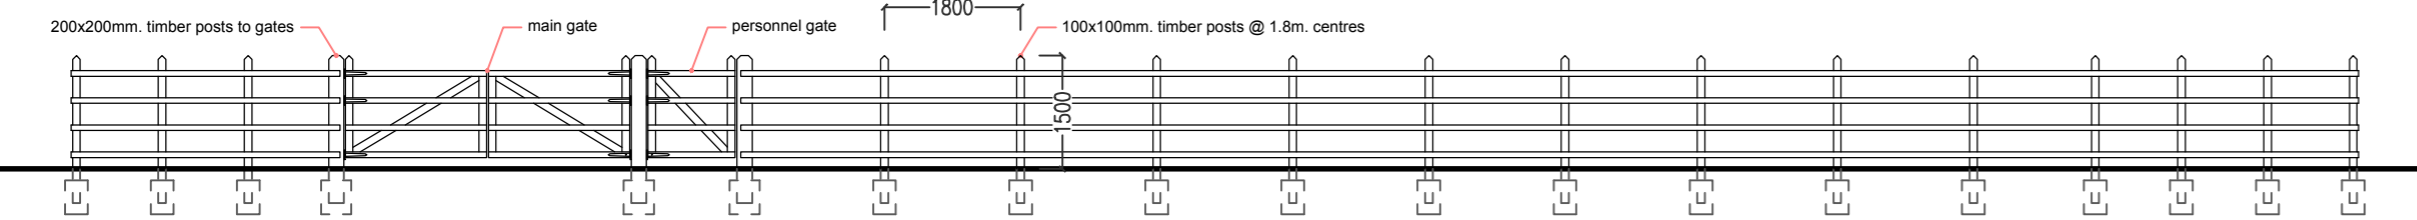

Front elevation to South

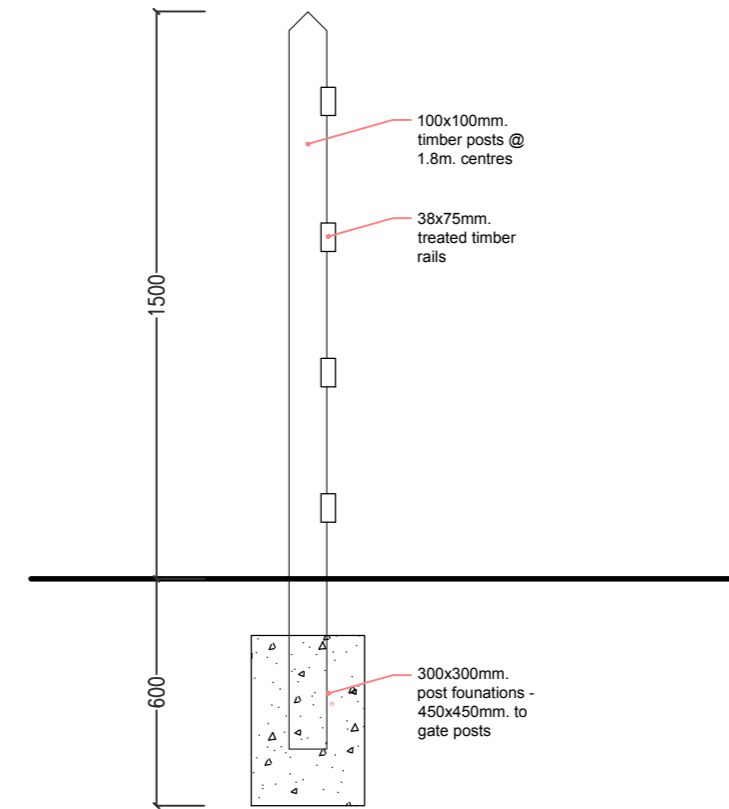


Typical section through fence post

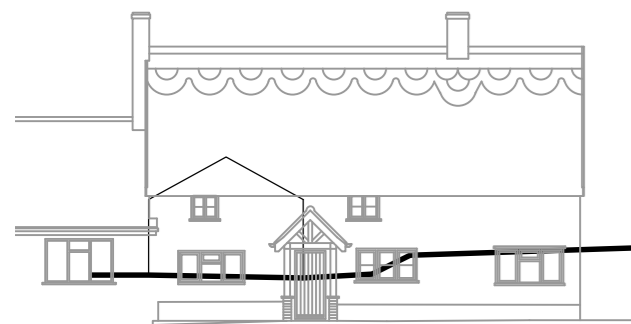


Site section A-A

35.00

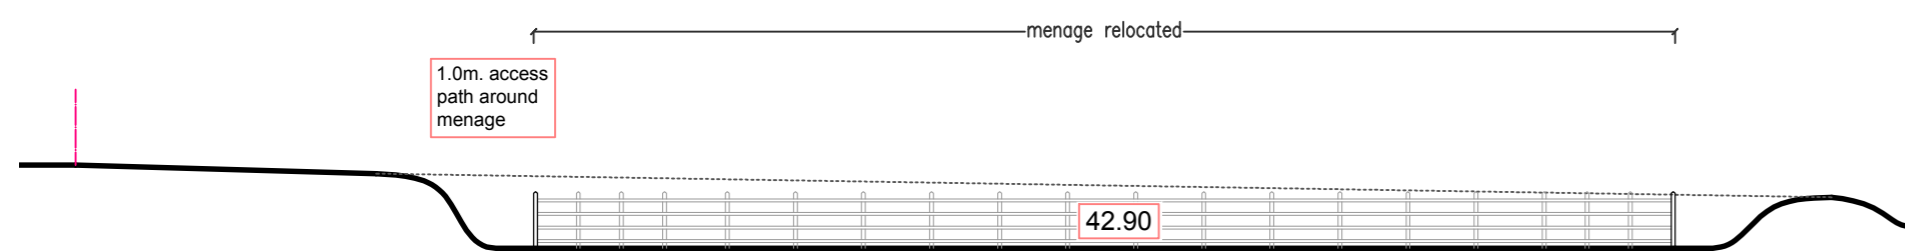

Site section B-B

35.00

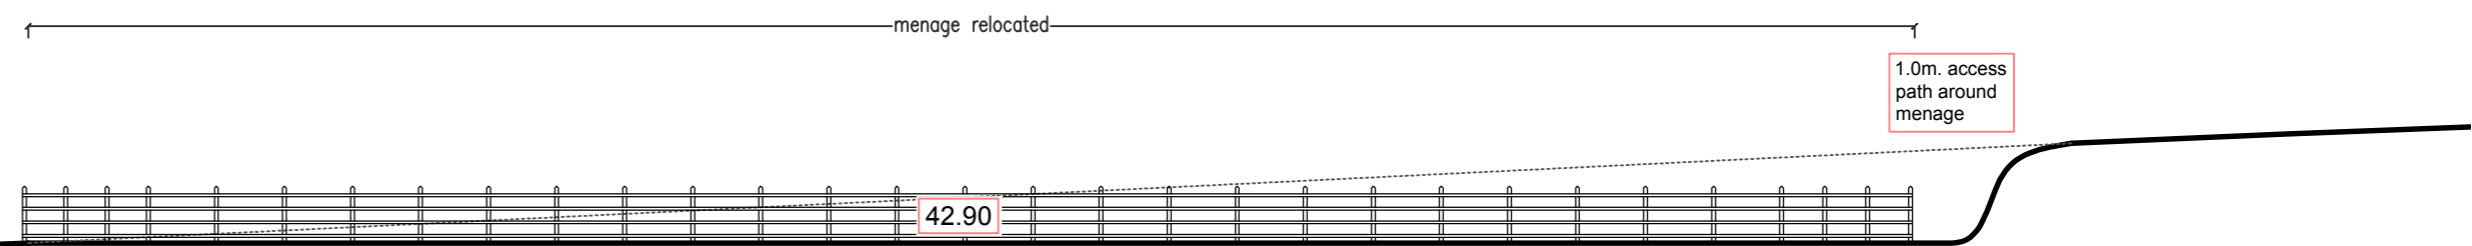

Scale bar 1:200 @ A2

Rev. A: Additional menage info added

Ian Smillie Architectural Services  
 75 Camden Road, Ipswich IP3 8JN  
 telephone 01473 714209  
 Do not scale from this drawing  
 - If in doubt ASK

Proposed site layout  
 Proposed Shepherds huts, relocation of horse menage and associated ground works  
 Beechwood Farm, Forward Green, Stowmarket  
 For Nigel Ward  
 Scales 1:20/1:100/1:200 @ A2 drg. number 2018009/56 Rev. A