





Front Elevation

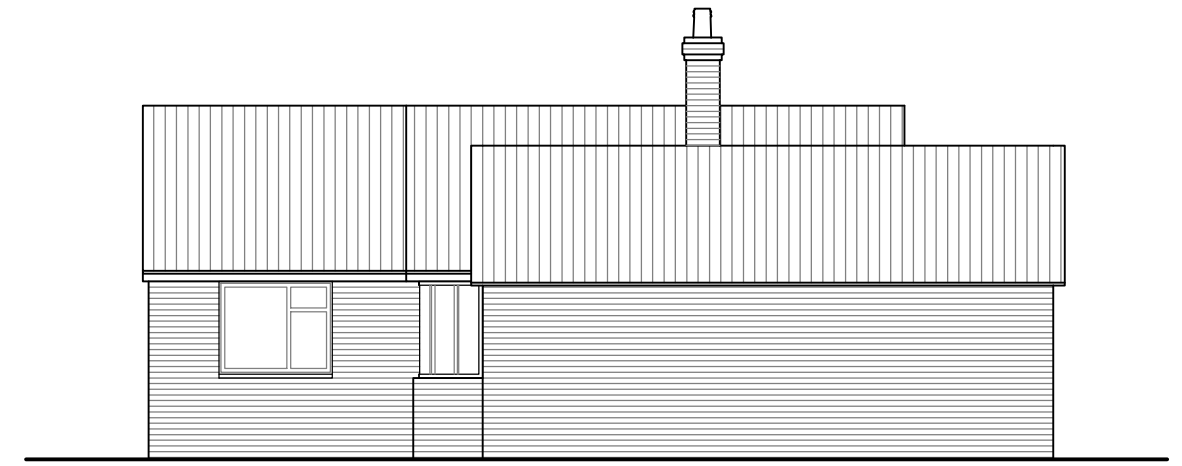


Side Elevation



Rear Elevation

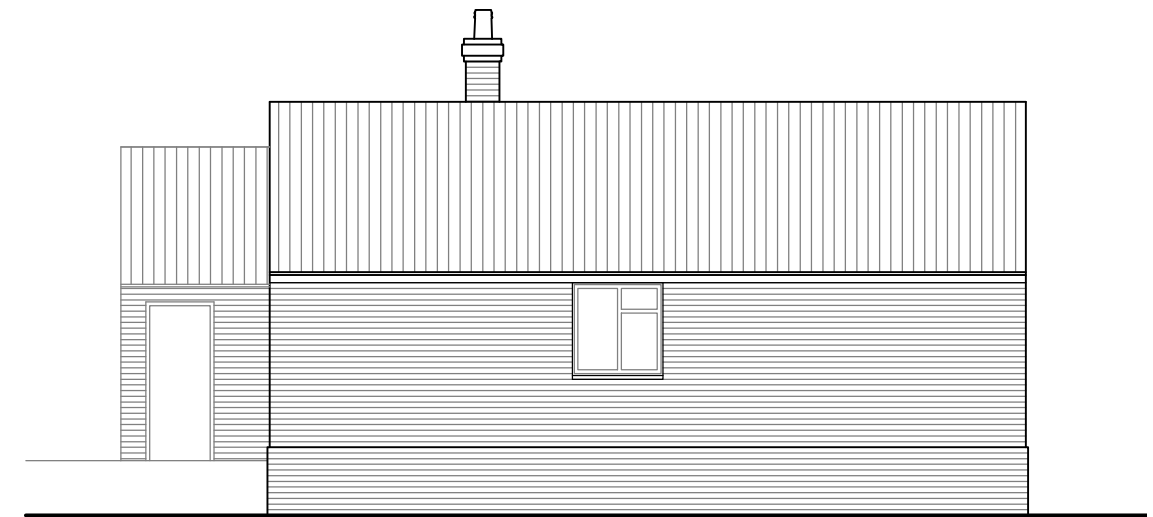

Side Elevation

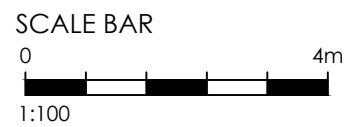

Note
Refer to sheet P03 for Existing Plans

Project
Mentmore Road,
Cheddington.

Title
Existing
Elevations

Client
Mr C Brazier

Drawn RF
Scale 1:100@A3

Checked
Approved
© Copyright reserved

L&S
Lines & Squares Ltd
81 London Road
Knebworth
Herts SG3 6HG

Project No. | Drawing No. | Rev.
LS362 | P15 | A