



1 Existing Front Elevation
1 : 100

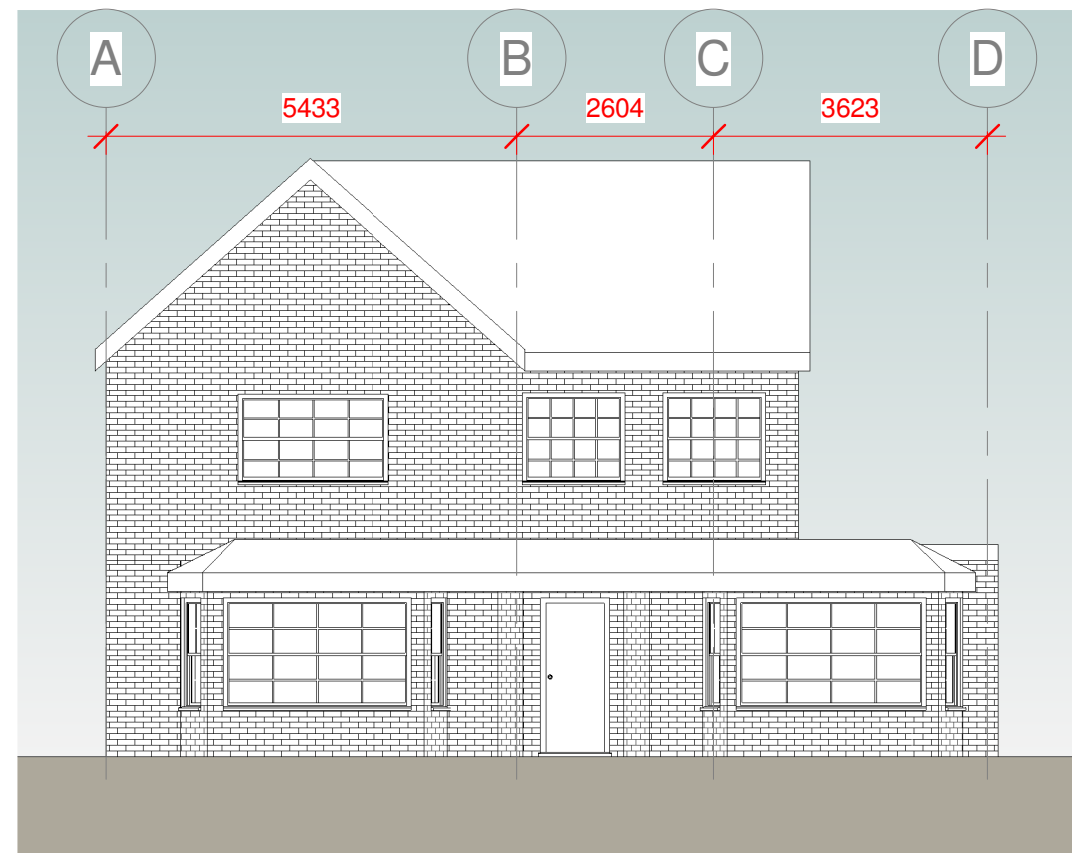

2 Proposed Front Elevation
1 : 100

 

DPB LTD
4 The Triangle
Tanner Street
Barking, IG11 8QA
tel: 020 8591 4000
www.dpb ltd.co.uk

Client: Shireen Cohen

Project: 62 Harrowes Meade, Edgware, HA8 8RP

Scale: 1:100 @ A3

Date: 20/04/22

Drawn by: DN

Checked by: AA

Project no :

DPB/P/DN/006
Rev A

Drawing:

Existing and Proposed Front Elevations

Signed of

Signature

Signed of