


1

Existing Site Plan


1 : 200

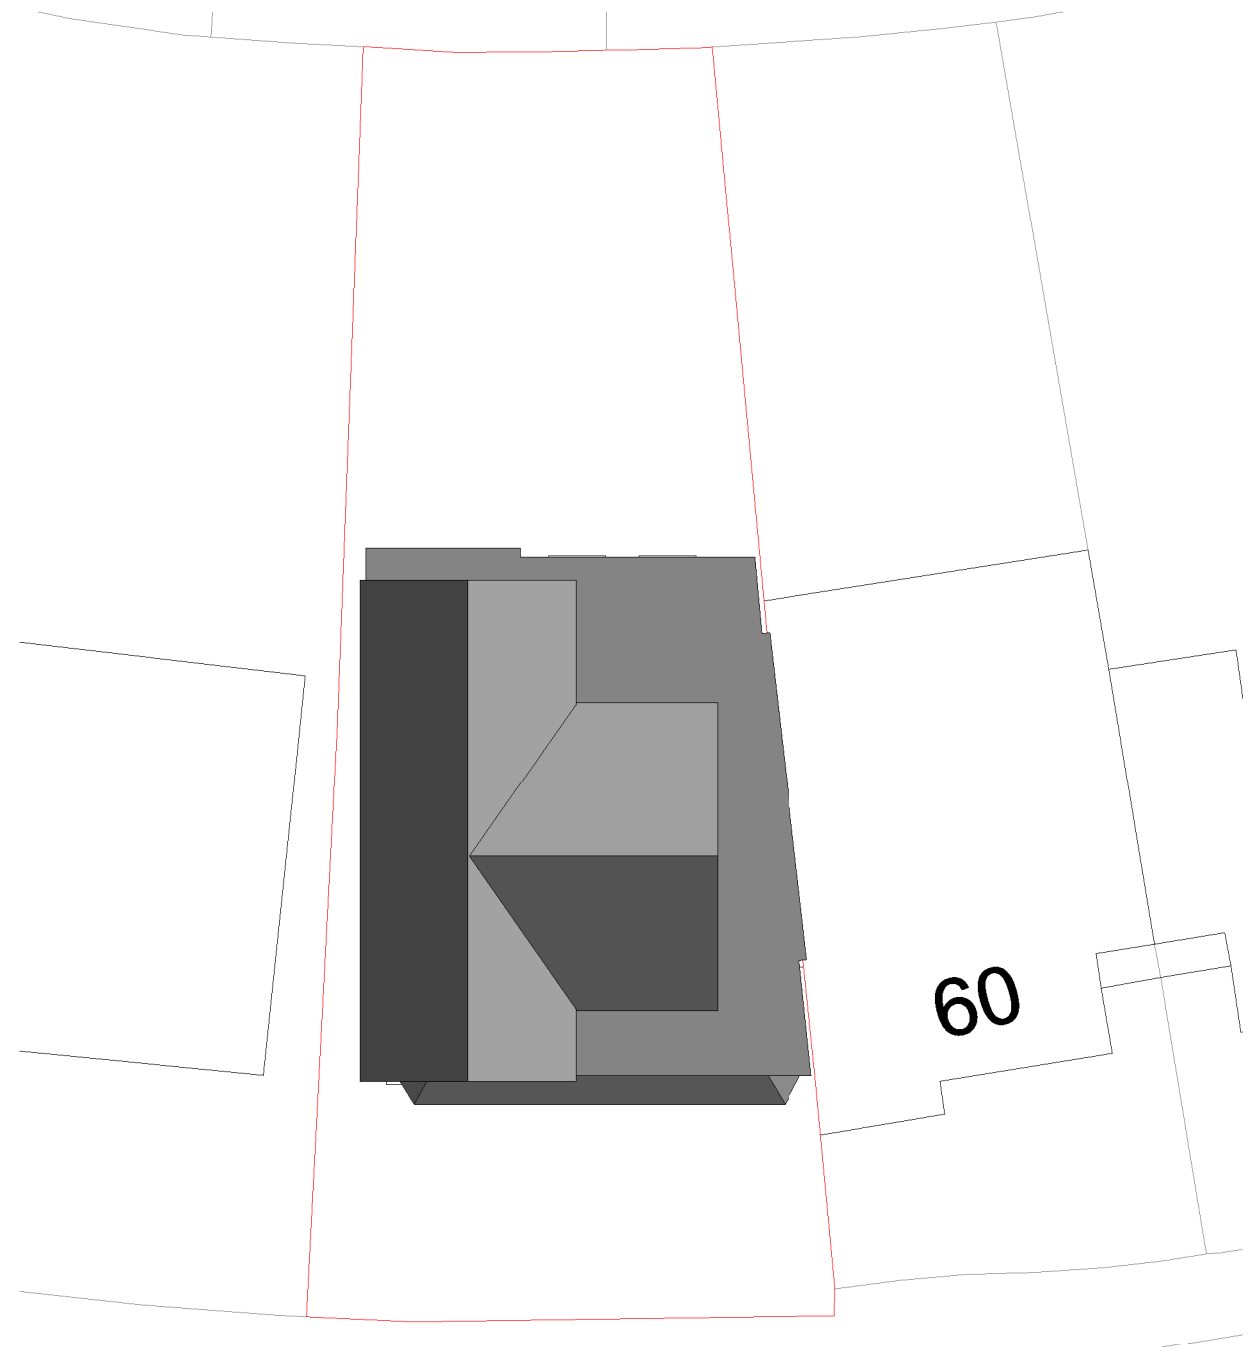

2

Proposed Site Plan

1 : 200

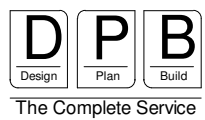

DPB LTD
4 The Triangle
Tanner Street
Barking, IG11 8QA
tel: 020 8591 4000
www.dpb ltd.co.uk

Client: Shireen Cohen

Project: 62 Harrowes Meade, Edgeware, HA8 8RP

Scale: 1:200 @ A3

Date: 20/04/22

Drawn by: DN

Checked by: AA

Project no :

DPB/P/DN/002

Drawing:

Existing and Proposed Site Plans

Signed of

Signature

Signed of