


PROPOSED SECTION 1-1 -showing acoustic and tanking details in master ensuite
1:25@A2

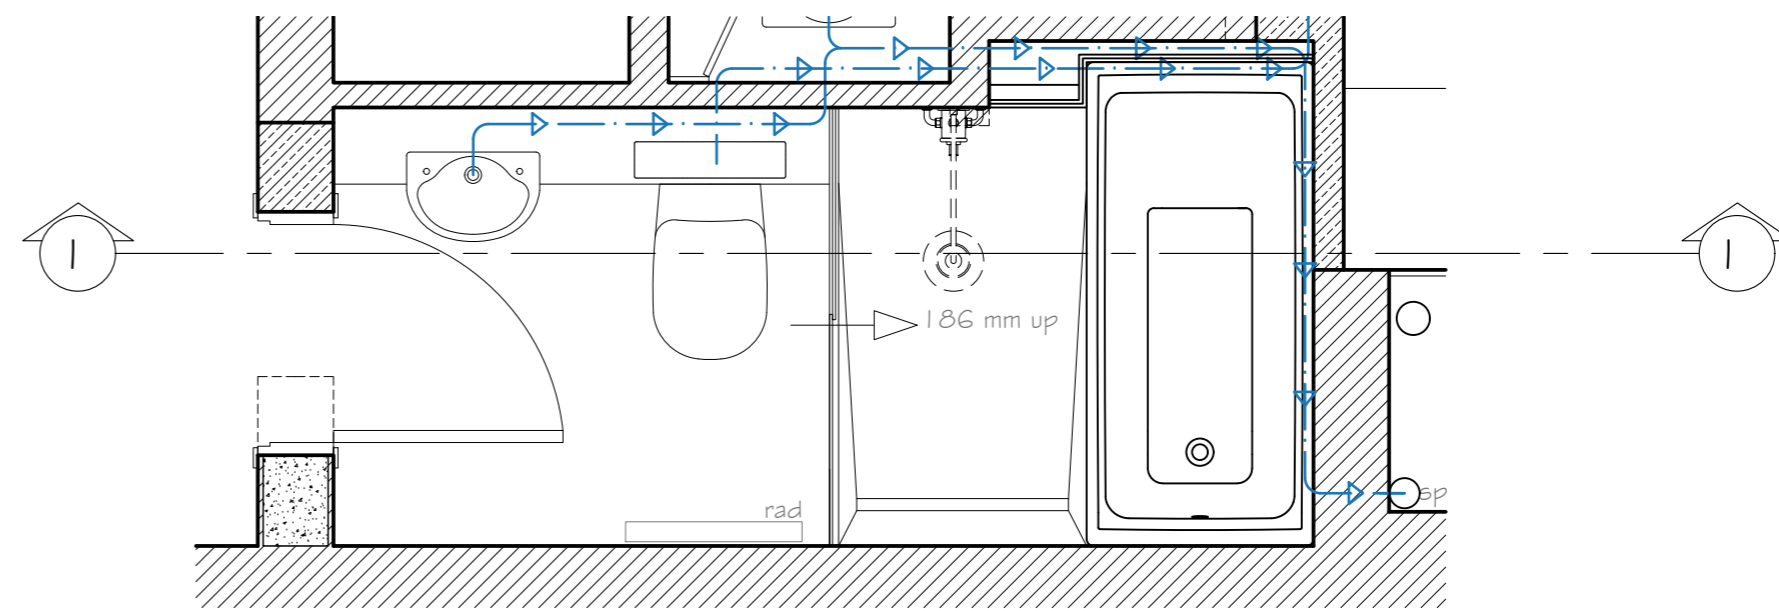

Proposed floor plan of bathroom showing section reference 1:25@A2

PROJECT
5 Belvedere Court
Lyttelton Road,
London N2 0AH


DRAWING TITLE
Proposed acoustic and tanking details
DRAWING NO.
11-22/PD-102

DATE
03-08-2022


SCALE
as shown@ A2

CONTACT
KUNAL

Longmill Realty Ltd
3rd Floor
107 Jermyn Street
London
SW1Y 6EE

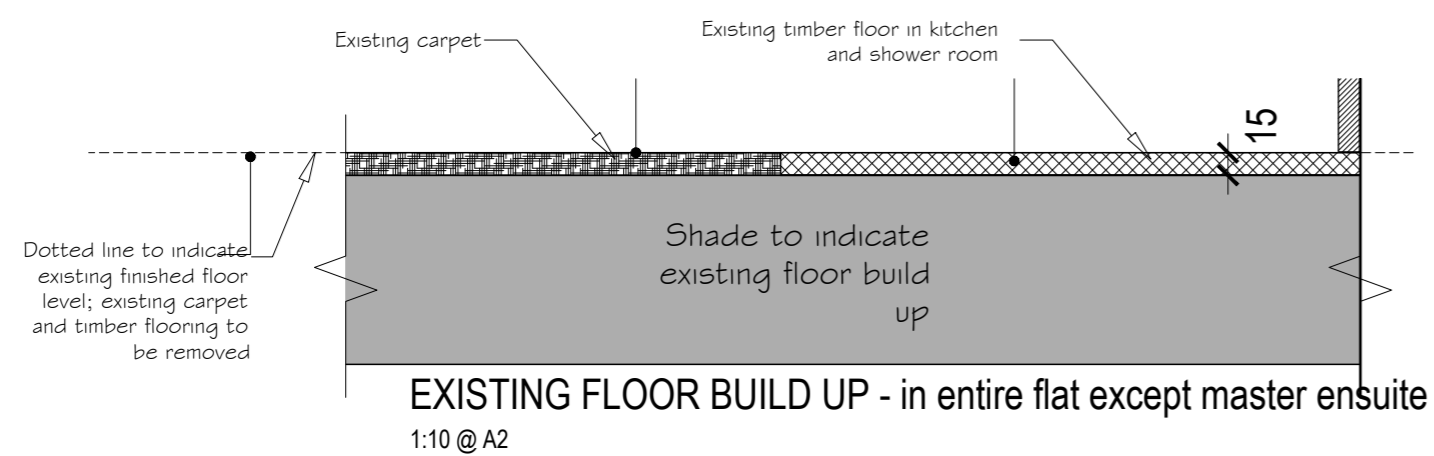

EXISTING FLOOR BUILD UP - in entire flat except master ensuite
1:10 @ A2

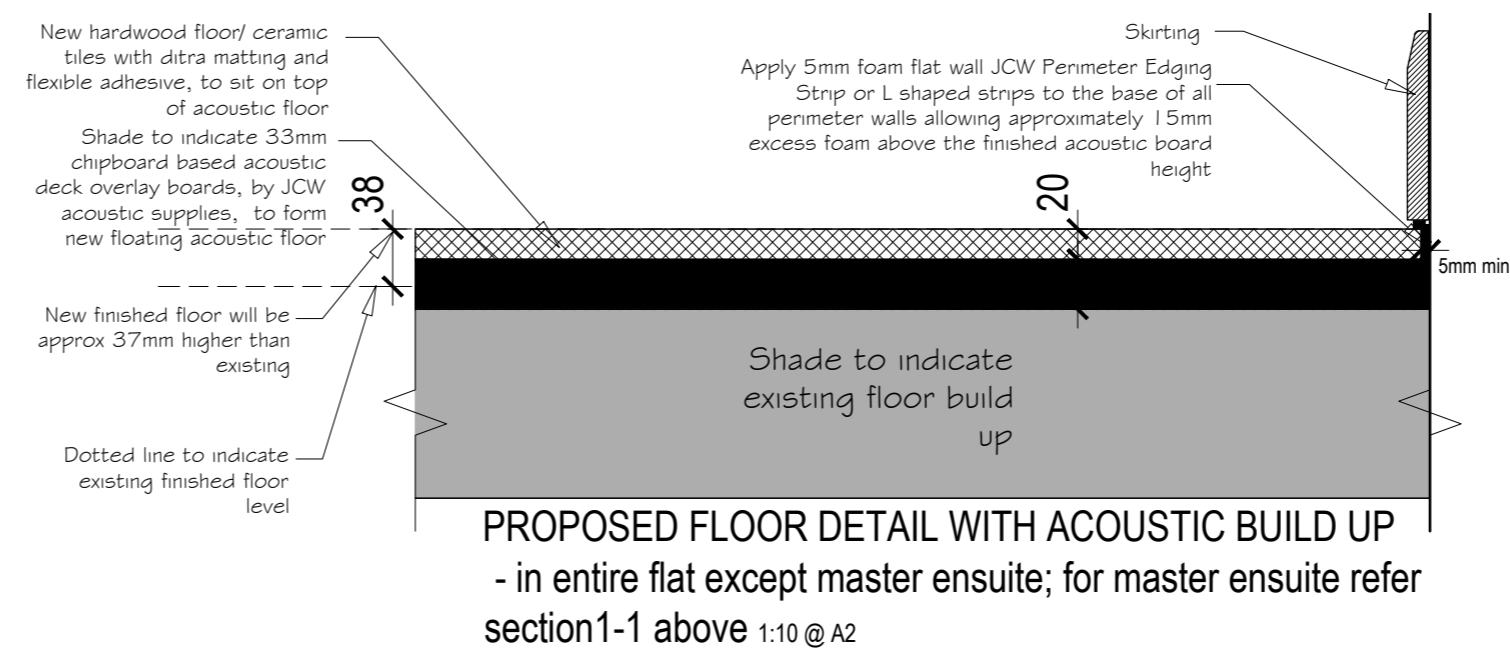

PROPOSED FLOOR DETAIL WITH ACOUSTIC BUILD UP - in entire flat except master ensuite; for master ensuite refer section1-1 above 1:10 @ A2