


EXISTING FIRST FLOOR PLAN

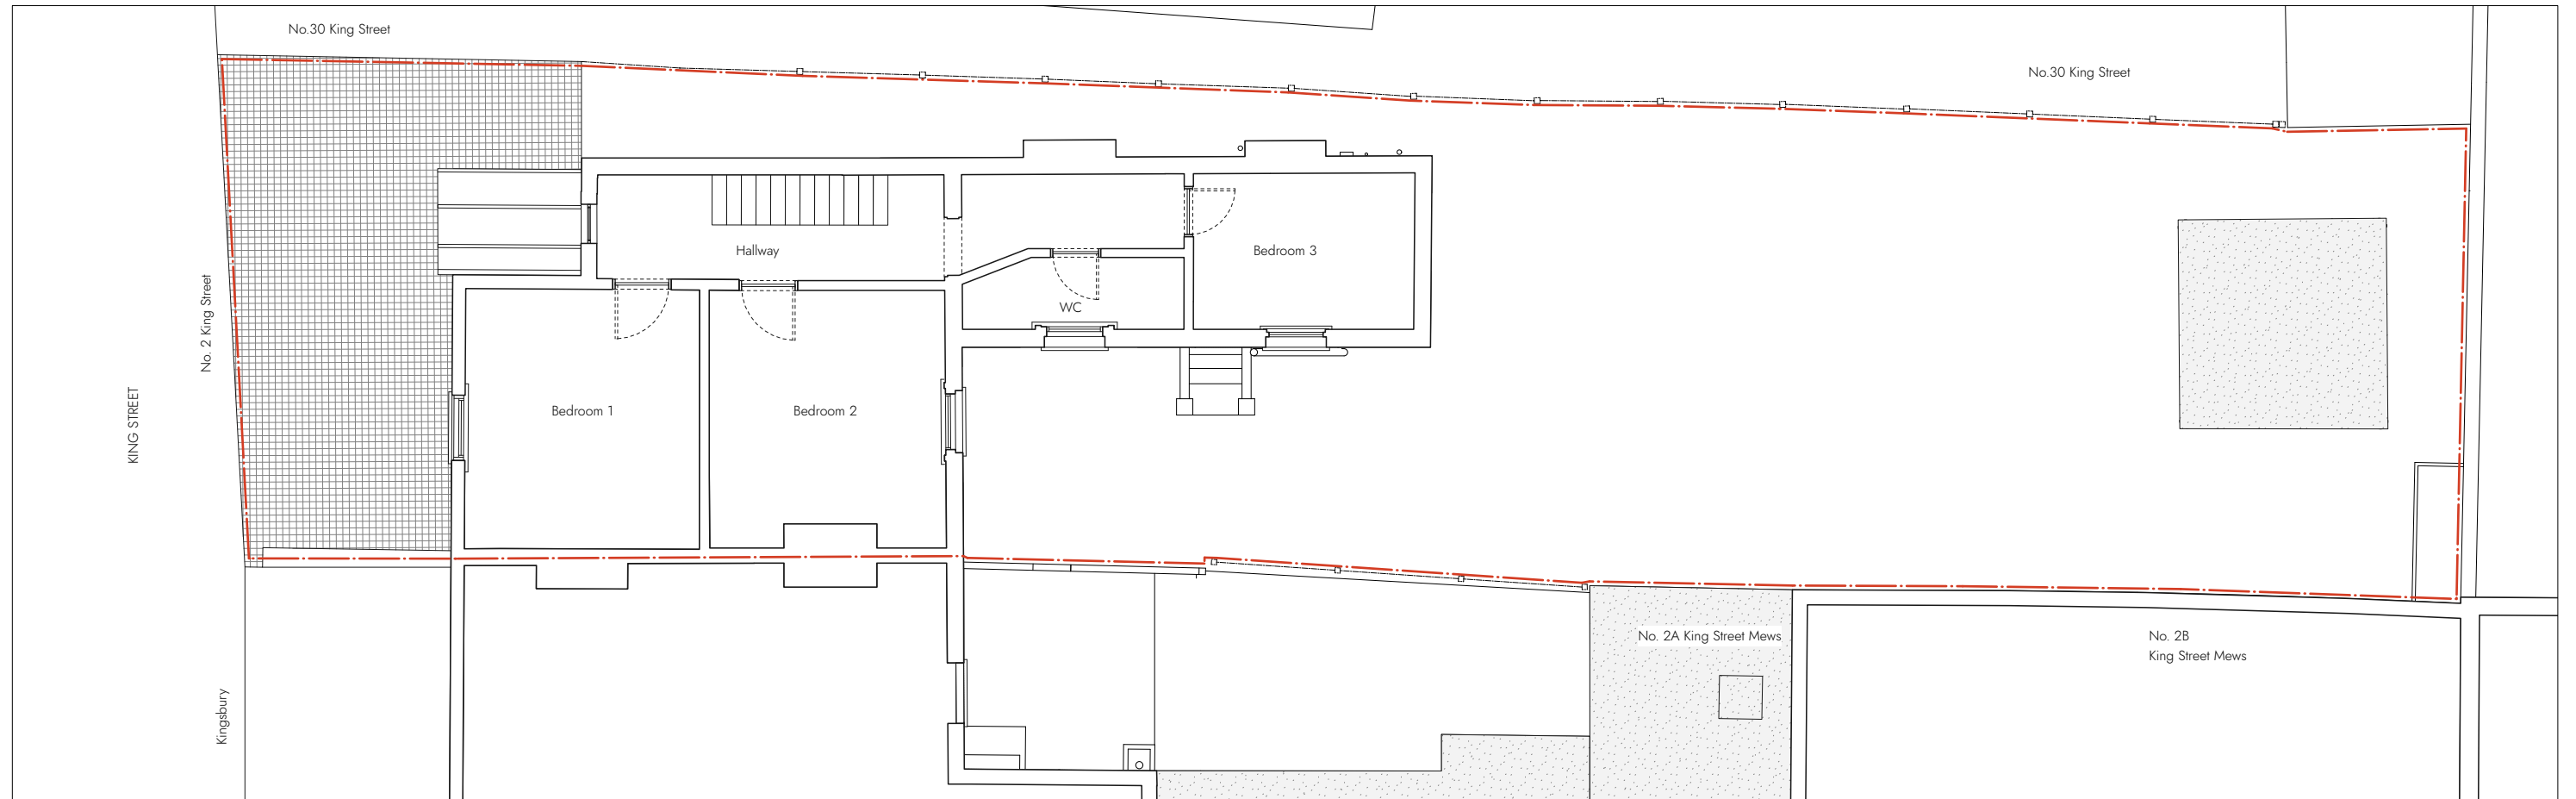

STUDIO BACK LTD

OFFICE ADDRESS:
Kingsbury, King Street,
East Finchley, London,
UK, N2 8DY

PROJECT ADDRESS:
No.2, King Street,
East Finchley, London,
UK, N2 8DY

REVISIONS:
A 10/08/2022 Issued For Planning

SCALE BAR: 0m 1m 2m 5m 10m

SCALE: 1:100
FIRST ISSUED: 10/08/2022

SIZE: ISO A3

2 King Street
SHEET NO.

--- Site Boundary



Existing First Floor

2102
PL102